


DATE	
BY	
FINAL SURVEY	
SURVEYED	
PLOTTED	
TEMPLATE	
NOTE BOOK	
AREAS CHECKED	
NO.	

DATE	
BY	
ORIGINAL SURVEY	
SURVEYED	
PLOTTED	
TEMPLATE	
NOTE BOOK	
AREAS CHECKED	
NO.	

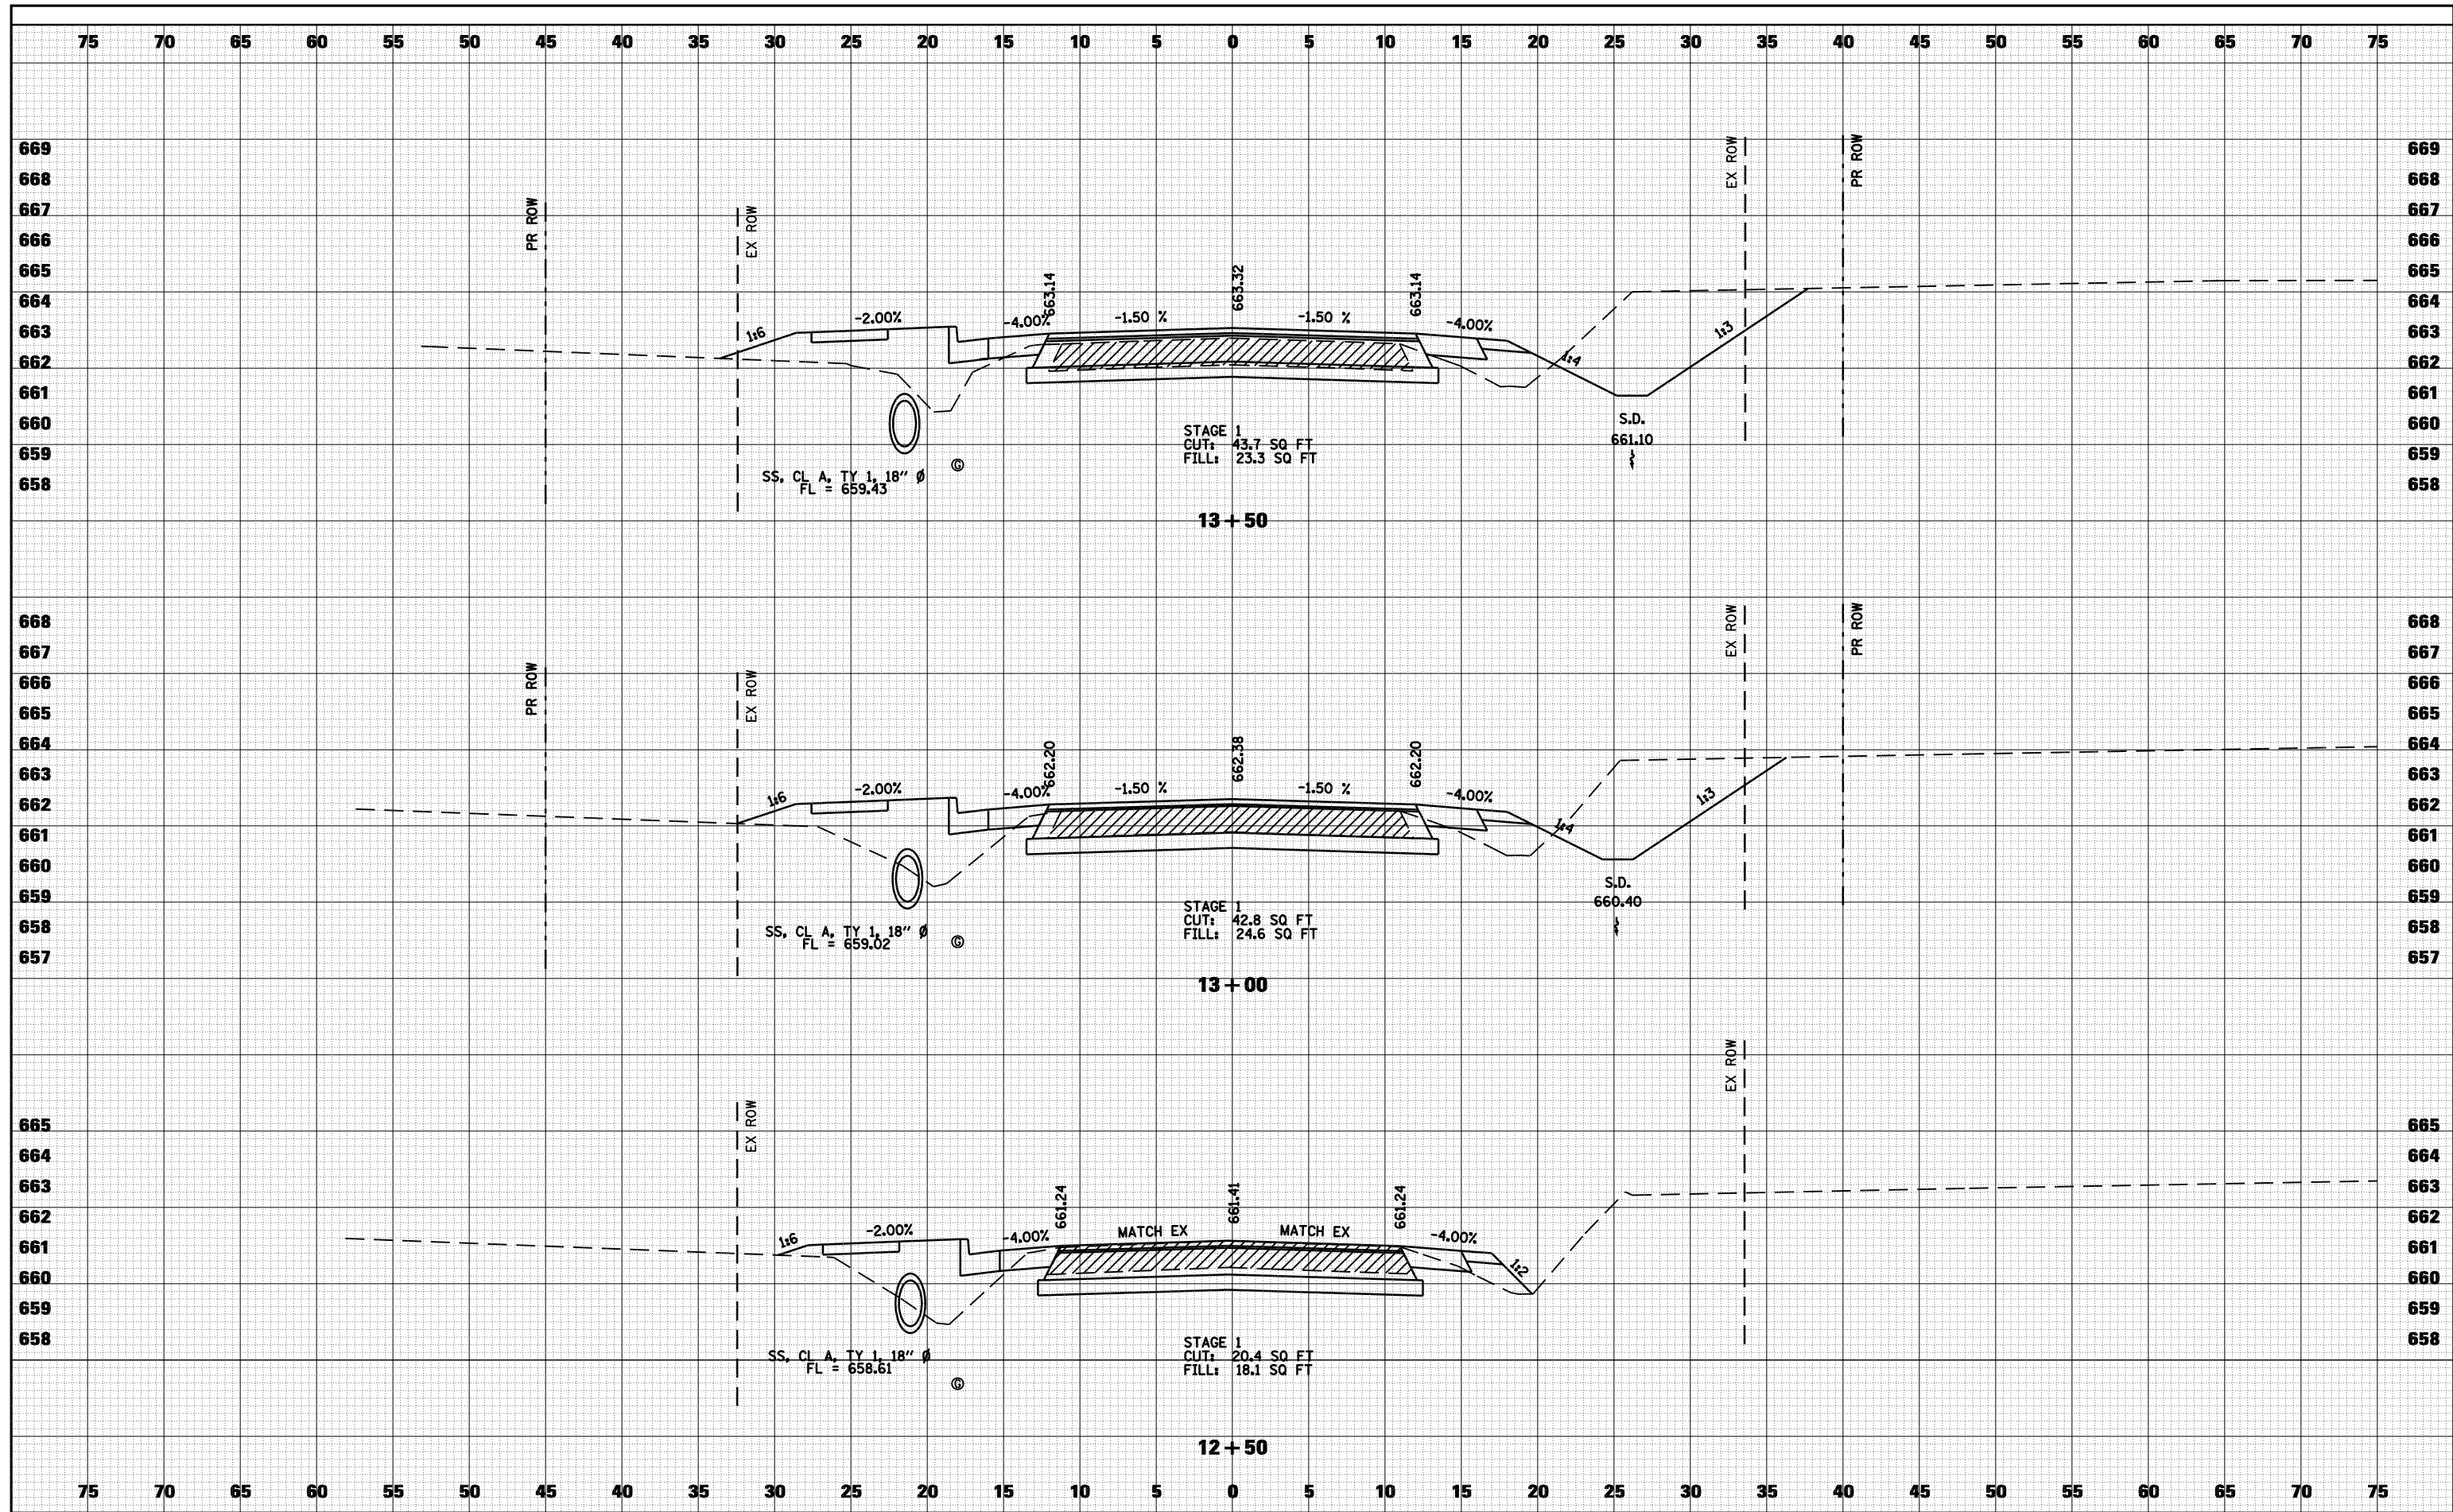

FILE NAME =	USER NAME = laughlinr1	DESIGNED -	REVISED -	STATE OF ILLINOIS DEPARTMENT OF TRANSPORTATION	CROSS SECTIONS - FAU 7817 (PAYSON ROAD)	F.A. RTE.	SECTION	COUNTY	TOTAL SHEETS	SHEET NO.
ct:\pw_work\PWIDOT\LAUGHLINR1\109XSS2000_PAYSONRD.dgn	PLOT SCALE = 10.0000 ' / IN.	CHECKED -	REVISED -			• (11)N	ADAMS	117	109	
PLOT DATE = Dec-12-2008 03:05:10PM		DRAWN -	REVISED -			• - FAS 1597 & FAU 7830	CONTRACT NO. 72817			
		CHECKED -	REVISED -			FED. ROAD DIST. NO.	ILLINOIS FED. AID PROJECT			
					SCALE: 1"=5'	SHEET NO. 1 OF 8 SHEETS		STA. 12+50 TO STA. 13+50		