


DATE	
BY	
FINAL SURVEY NO.	
SURVEYED	
PLOTTED	
TEMPLATE	
AREAS	
CHECKED	

DATE	
BY	
ORIGINAL SURVEY NO.	
SURVEYED	
PLOTTED	
TEMPLATE	
AREAS	
CHECKED	

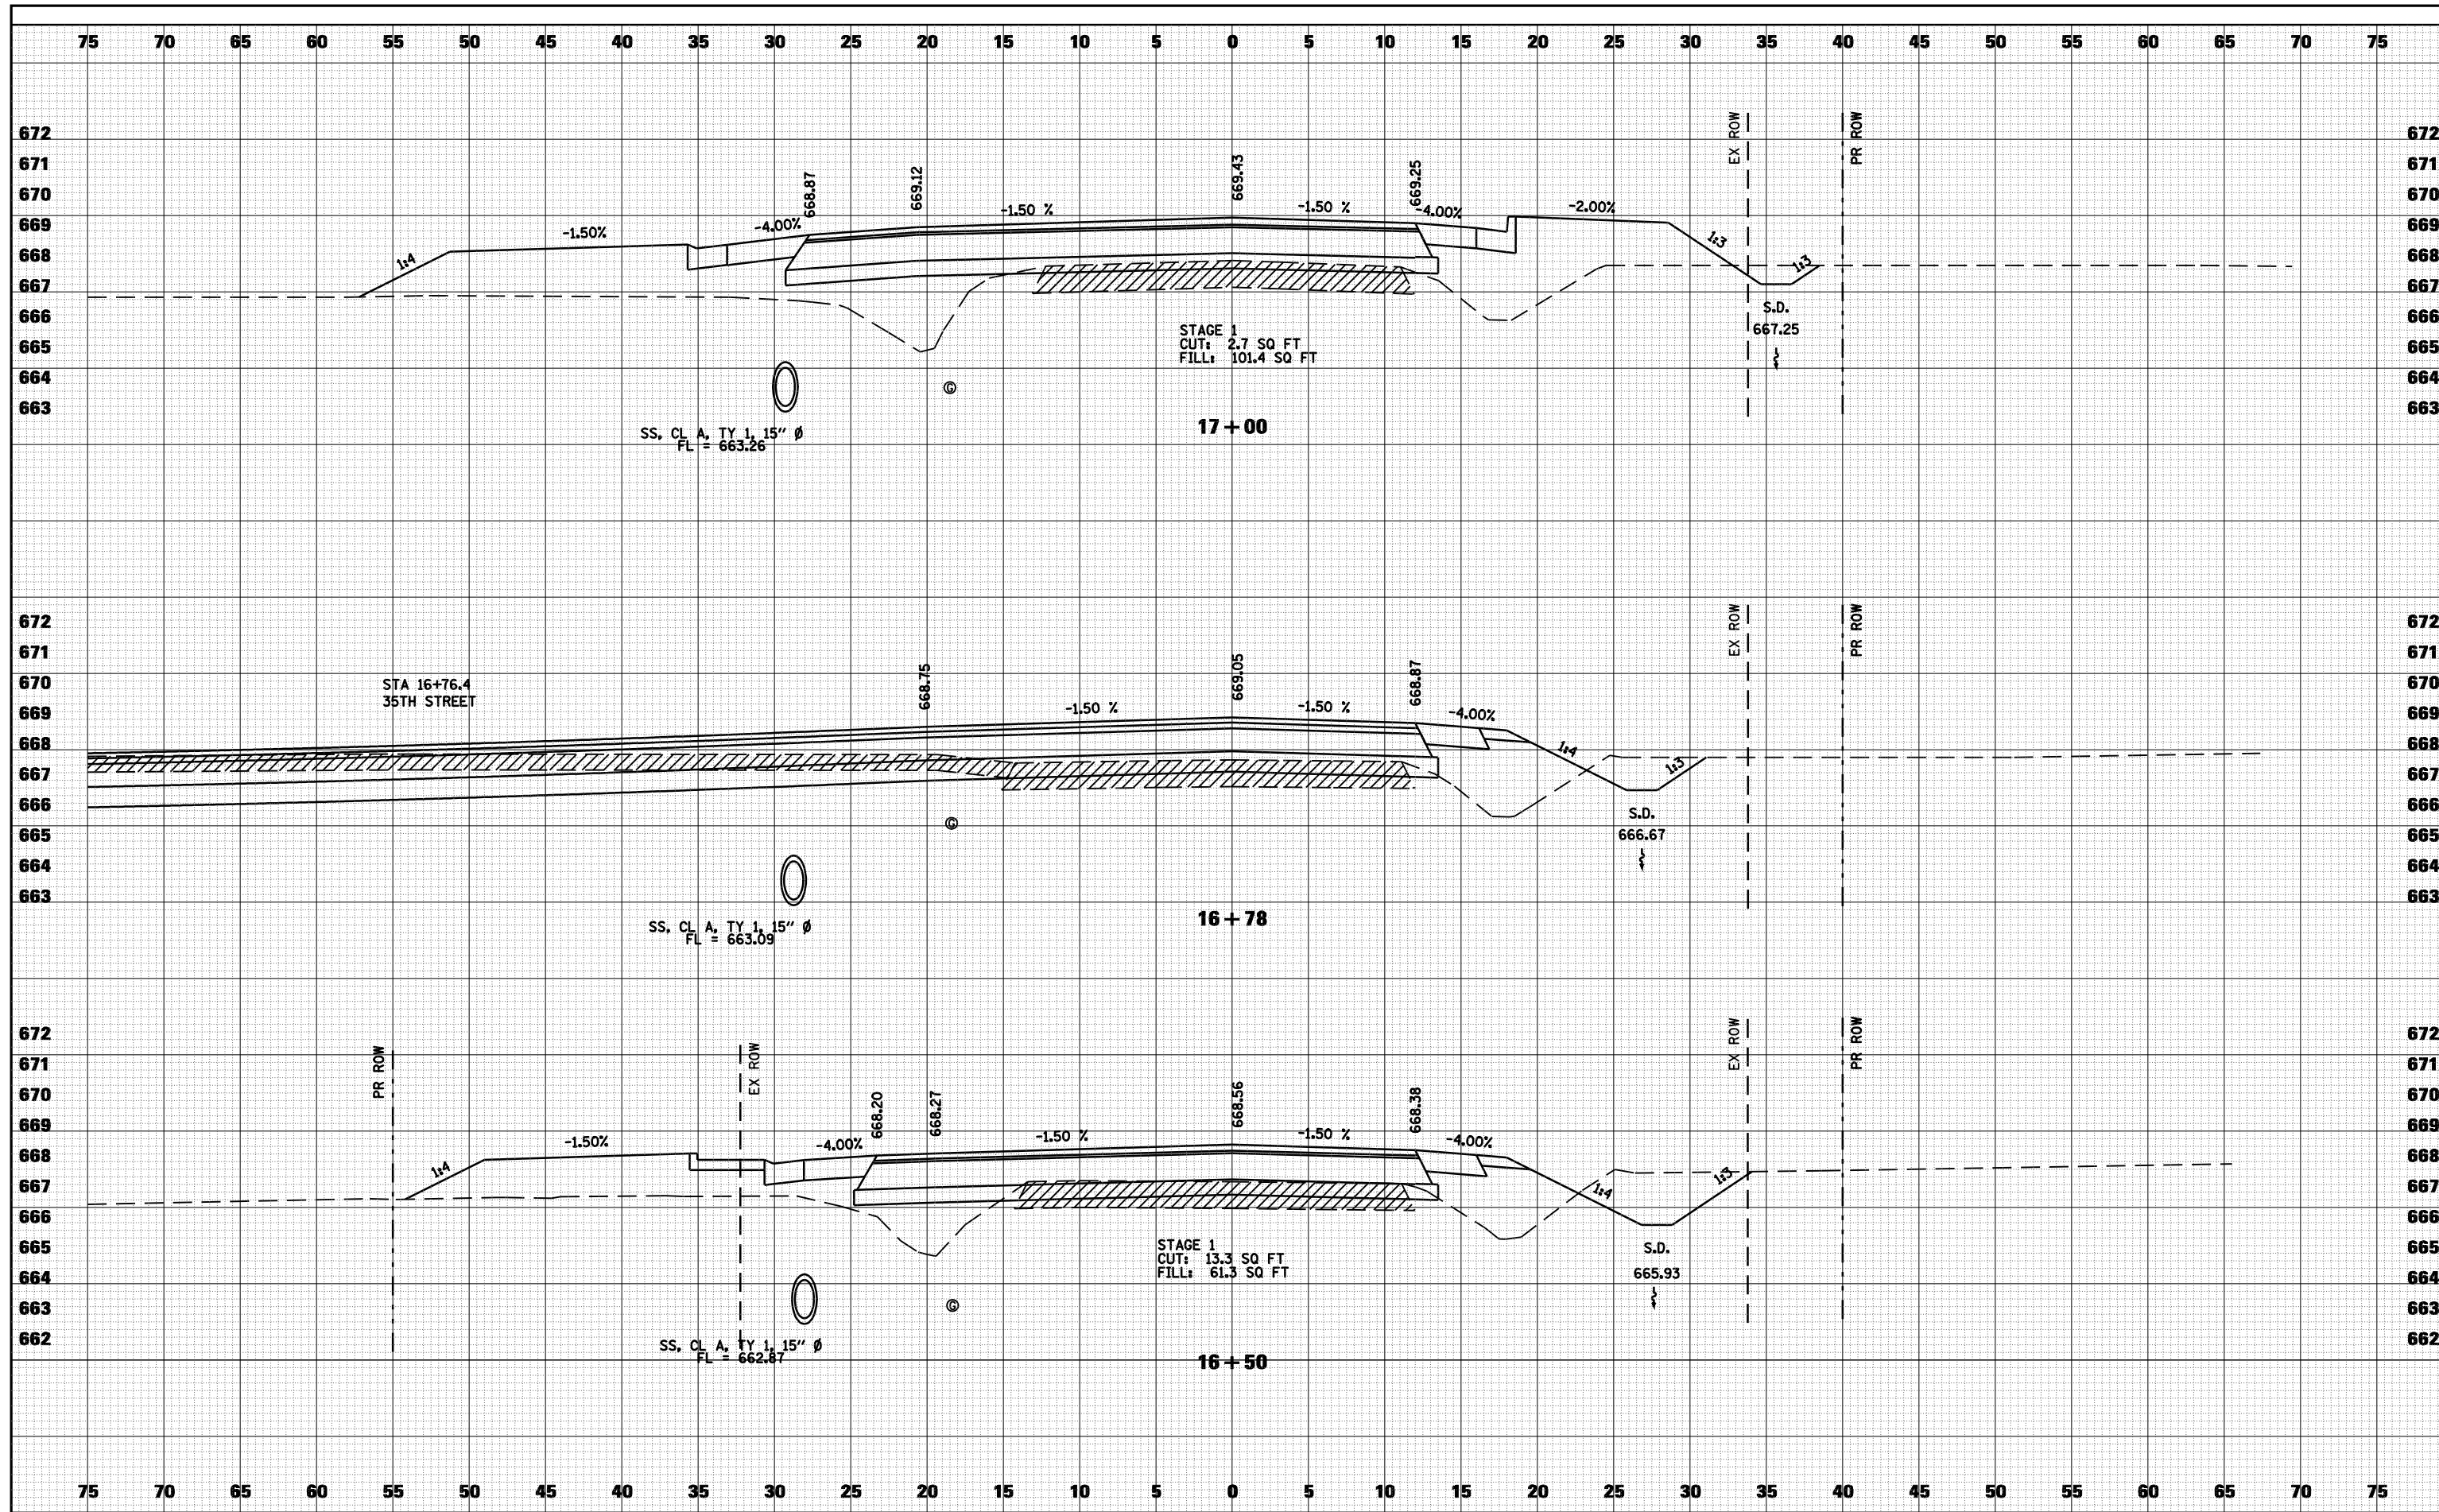

FILE NAME =	USER NAME = laughlinr1	DESIGNED -	REVISED -	STATE OF ILLINOIS DEPARTMENT OF TRANSPORTATION	CROSS SECTIONS - FAU 7817 (PAYSON ROAD)	F.A. RTE.	SECTION	COUNTY	TOTAL SHEETS	SHEET NO.
ct:\pw_work\PWIDOT\LAUGHLINRL\d0114681\109XSS2000_PAYSONRD.dgn	PLOT SCALE = 10.0000' / IN.	CHECKED -	REVISED -			• (11)N	ADAMS	117	114	
PLOT DATE = Dec-12-2008 03:05:29PM		DRAWN -	REVISED -			• - FAS 1597 & FAU 7830	CONTRACT NO. 72817			
		CHECKED -	REVISED -			FED. ROAD DIST. NO.	ILLINOIS FED. AID PROJECT			
					SCALE: 1"=5'	SHEET NO. 6 OF 8 SHEETS		STA. 16+50 TO STA. 17+00		