



DATE	
BY	
FINAL SURVEY	SURVEYED
NOTE BOOK	PLOTTED
NO.	TEMPLATE
	AREAS CHECKED

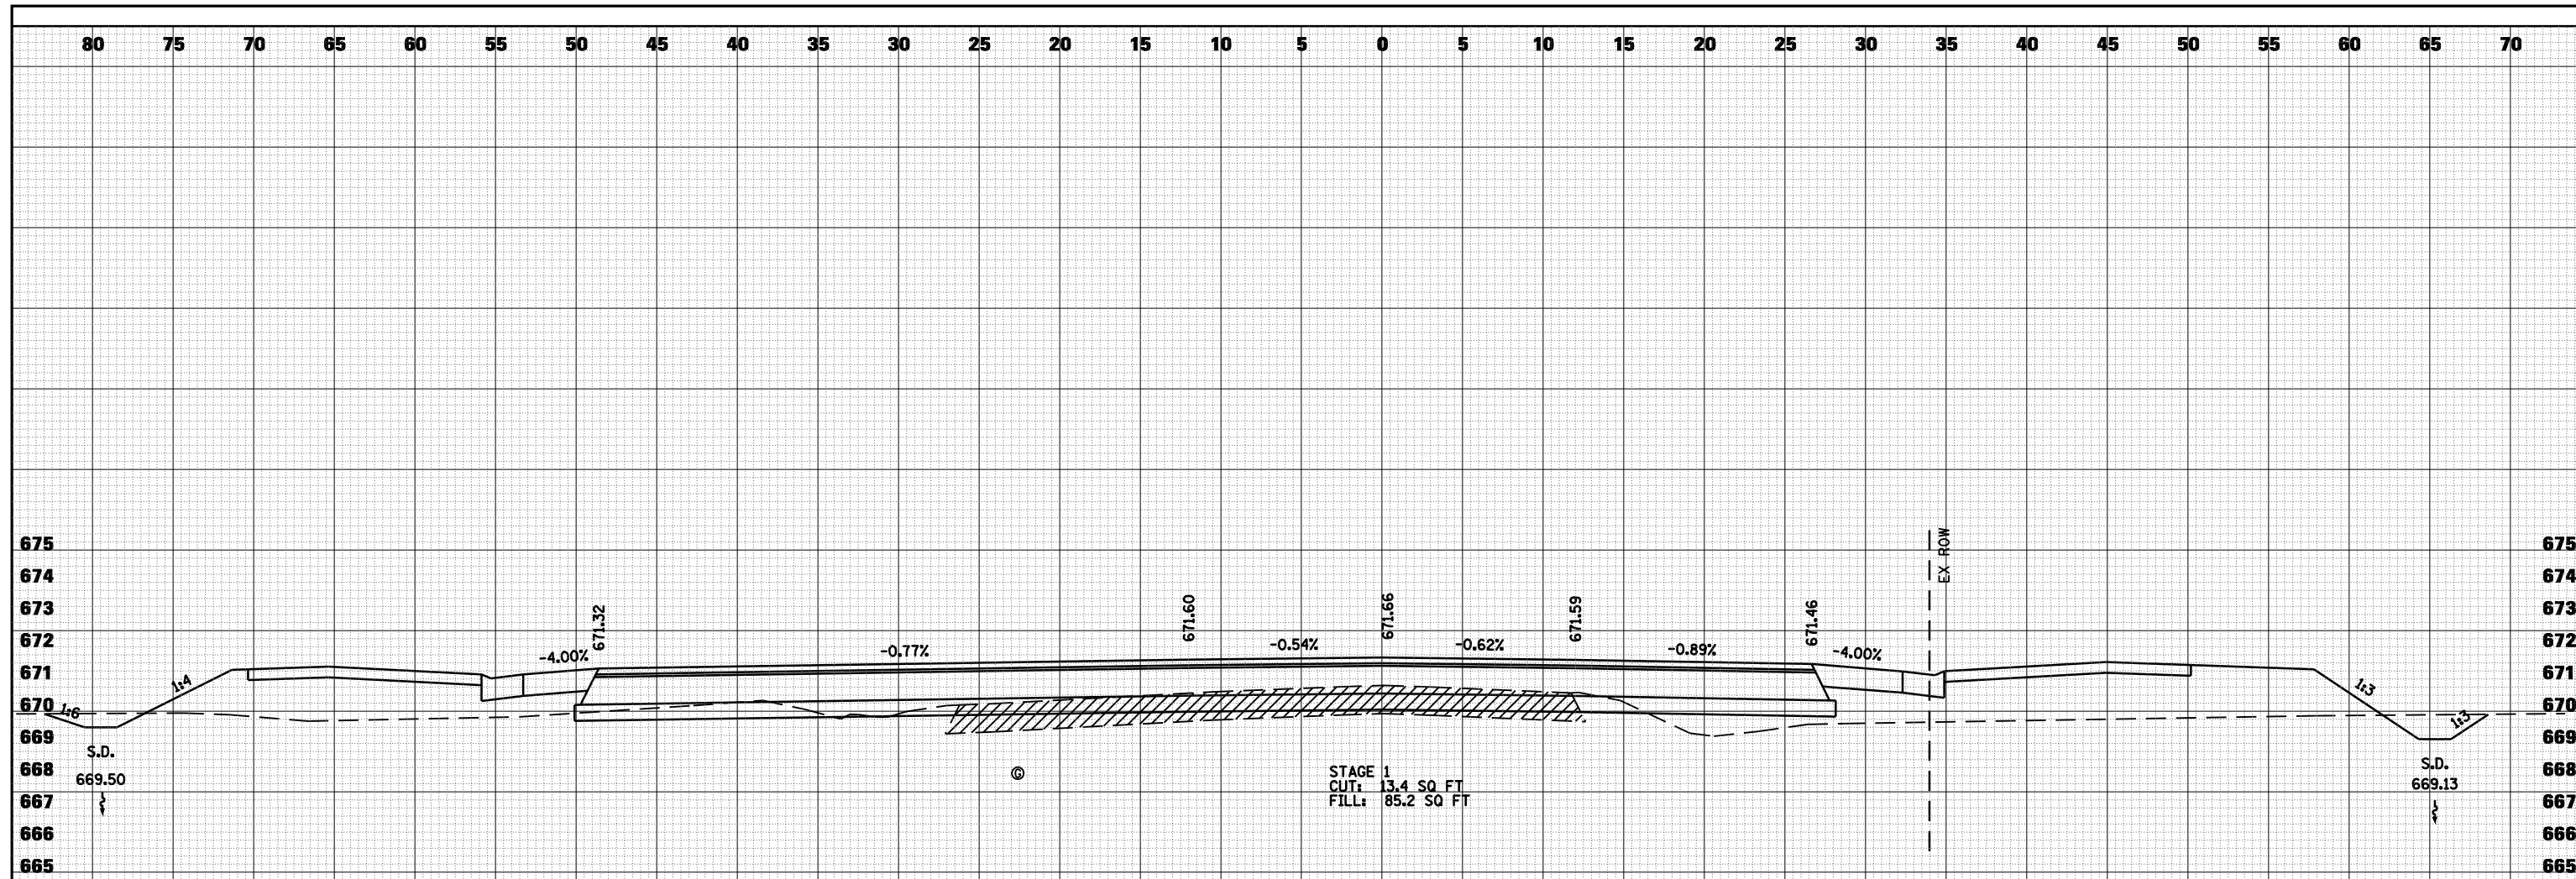

80 75 70 65 60 55 50 45 40 35 30 25 20 15 10 5 0 5 10 15 20 25 30 35 40 45 50 55 60 65 70

85 80 75 70 65 60 55 50 45 40 35 30 25 20 15 10 5 0 5 10 15 20 25 30 35 40 45 50 55 60 65

DATE	
BY	
ORIGINAL SURVEY	SURVEYED
NOTE BOOK	PLOTTED
NO.	TEMPLATE
	AREAS CHECKED

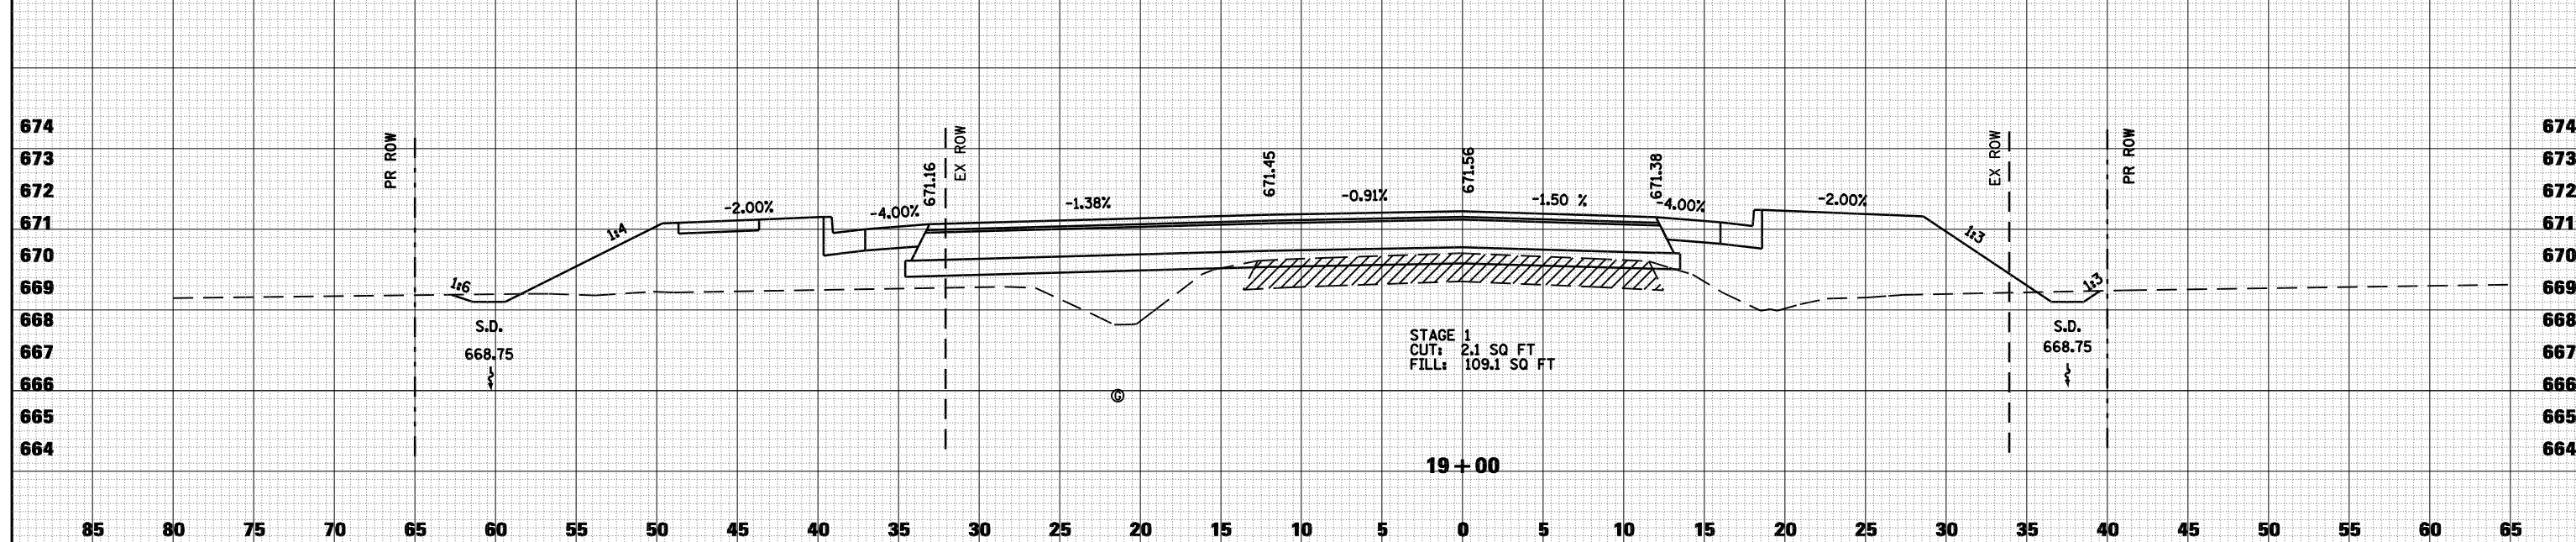

85 80 75 70 65 60 55 50 45 40 35 30 25 20 15 10 5 0 5 10 15 20 25 30 35 40 45 50 55 60 65

FILE NAME =	USER NAME = laughlinr1	DESIGNED -	REVISED -	STATE OF ILLINOIS DEPARTMENT OF TRANSPORTATION	CROSS SECTIONS - FAU 7817 (PAYSON ROAD)			F.A. RTE.	SECTION	COUNTY	TOTAL SHEETS	SHEET NO.
ct:\pw_work\PWIDOT\LAUGHLINR1\109XSS2000_PAYSONRD.dgn		CHECKED -	REVISED -					• - (11N)	ADAMS	117	116	
	PLOT SCALE = 10.0000 "/td> <td>DRAWN -</td> <td>REVISED -</td> <td>• - FAS 1597 & FAU 7830</td> <td colspan="3">CONTRACT NO. 72817</td>	DRAWN -	REVISED -		• - FAS 1597 & FAU 7830	CONTRACT NO. 72817						
	PLOT DATE = Dec-12-2008 03:05:37PM	CHECKED -	REVISED -		FED. ROAD DIST. NO.	ILLINOIS FED. AID PROJECT						

SCALE: 1"=5' SHEET NO. 8 OF 8 SHEETS STA. 19+00 TO STA. 19+50