
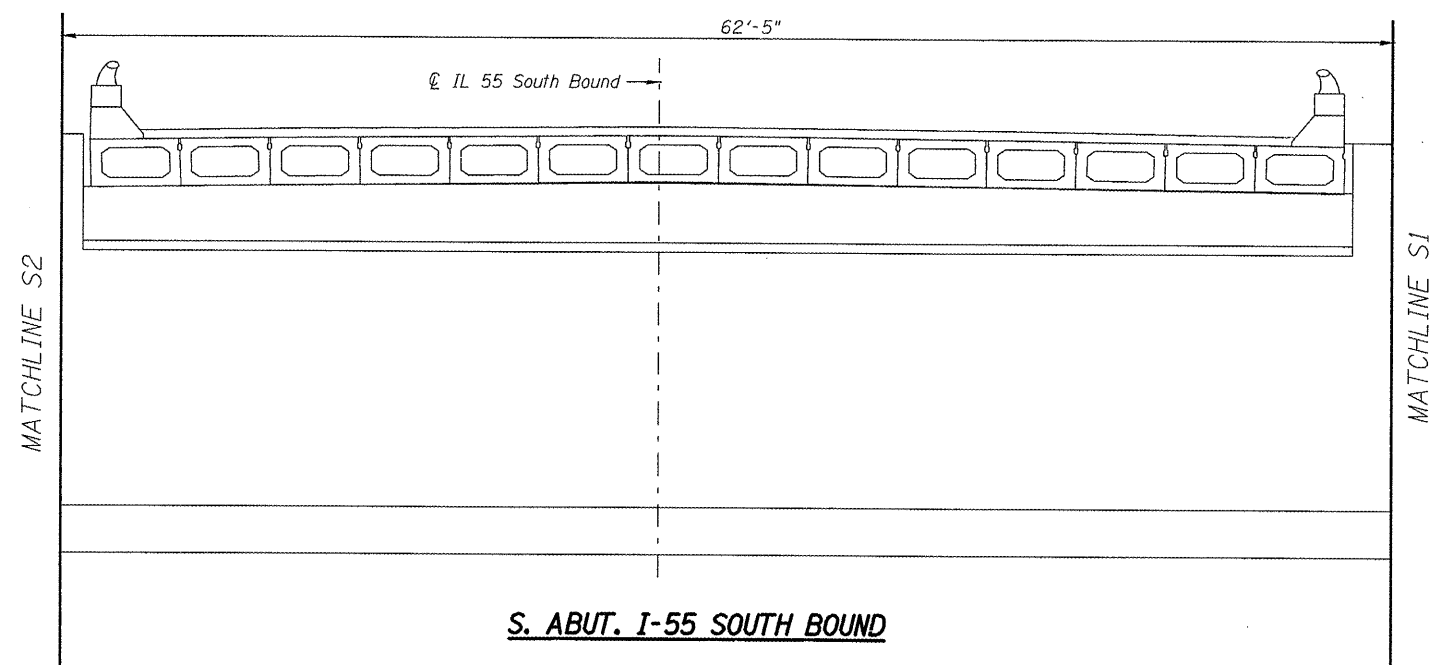


STATE OF ILLINOIS
DEPARTMENT OF TRANSPORTATION

ROUTE NO.	SECTION	COUNTY	TOTAL SHEETS	SHEET NO.	SHEET NO. 20 23 SHEETS
F.A.I. 55	68-4B-1	MONTGOMERY	145	60	
FED. AID DIST. NO. 7		ILLINOIS	FED. AID PROJECT		

Contract #72A63

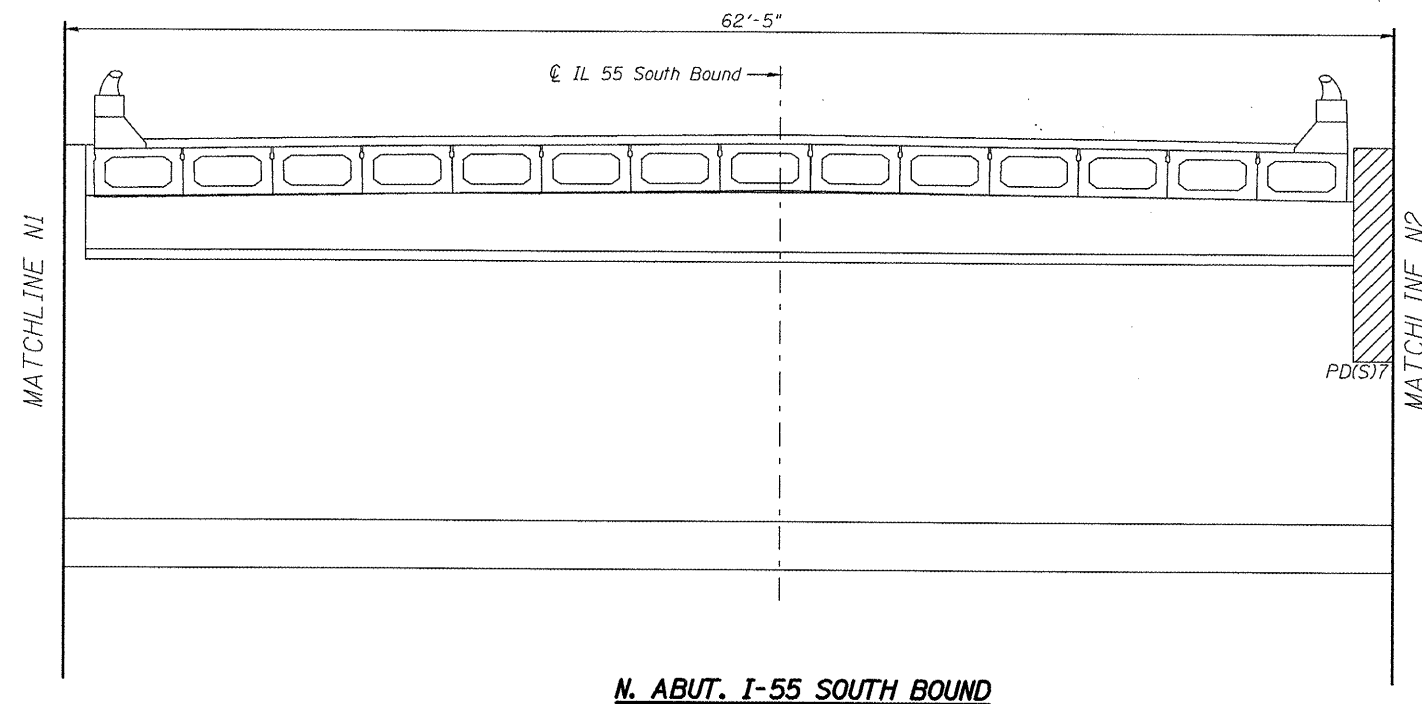

LEGEND

Structural Repair of Concrete
(Depth Equal To or Less Than 5')

Rev. 2-17-09

ILLINOIS DEPARTMENT OF TRANSPORTATION
ABUTMENT & RETAINING WALL
CONCRETE REPAIR SHEET 2 OF 4
I 55 OVER MACOUPIN CREEK
F.A.I. ROUTE 55 - SEC. 68-4B-1
MONTGOMERY COUNTY
STATION 1066+03.18
STRUCTURE NO. 068-0038 N.B.
STRUCTURE NO. 068-0039 S.B.

DATE: 04-08
REVISIONS:

DRAWN BY: MLO
CHECKED BY: PBB