
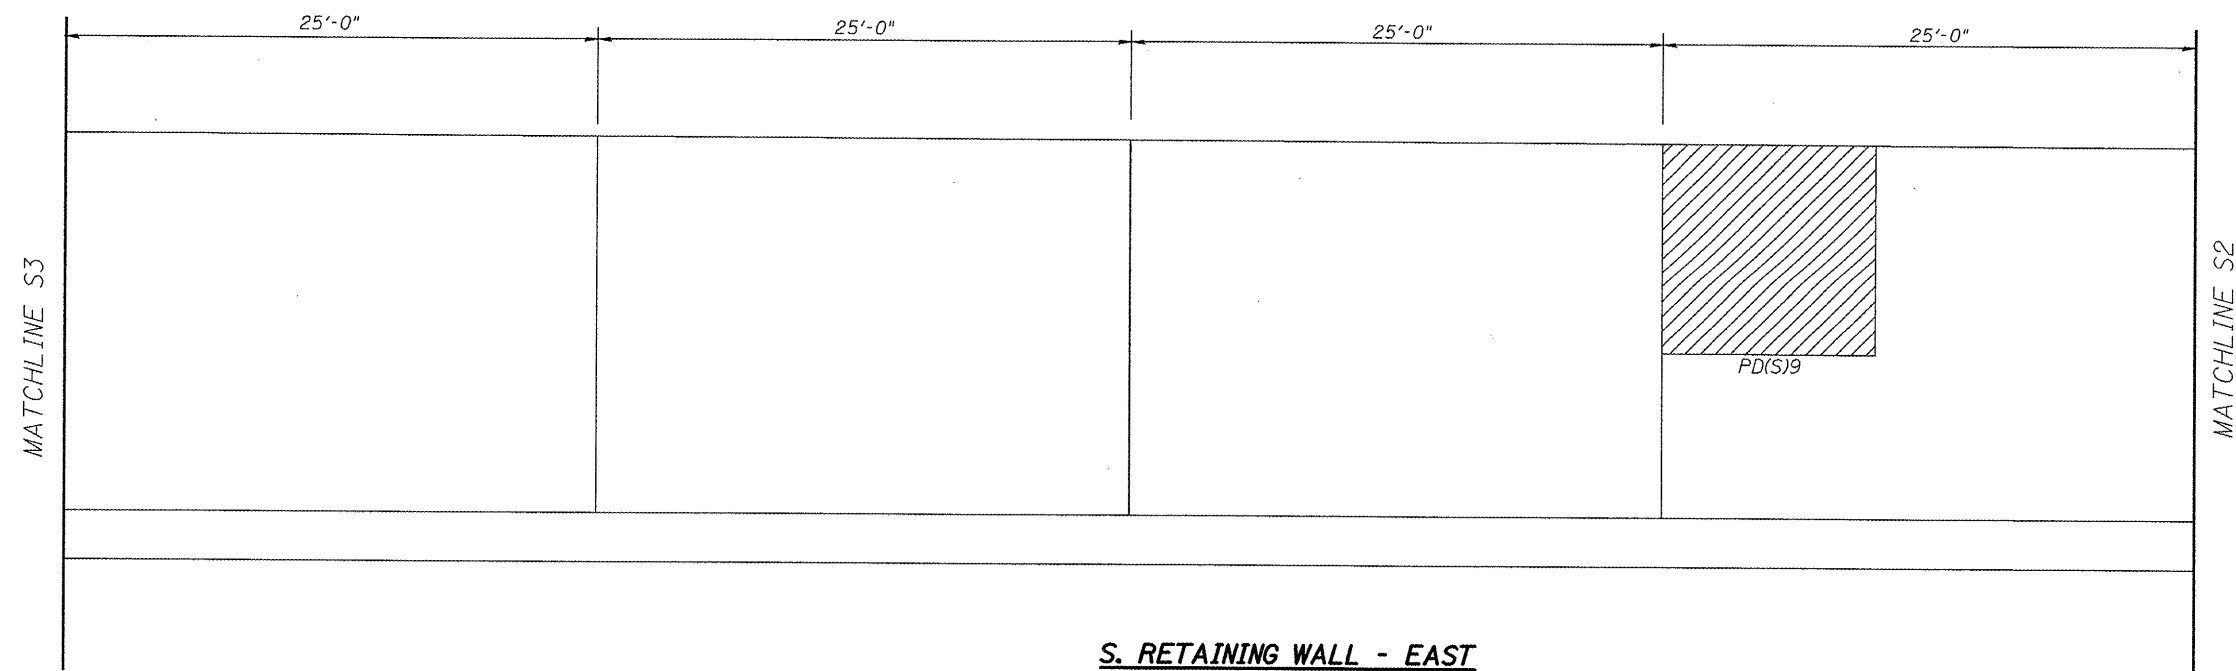


ROUTE NO.	SECTION	COUNTY	TOTAL SHEETS	SHEET NO.
F.A.I. 55	68-4B-1	MONTGOMERY	145	61
FED. RD. DIST. NO. 7		ILLINOIS	FED. AID PROJECT	


SHEET NO. 21

23 SHEETS

Contract #72A63

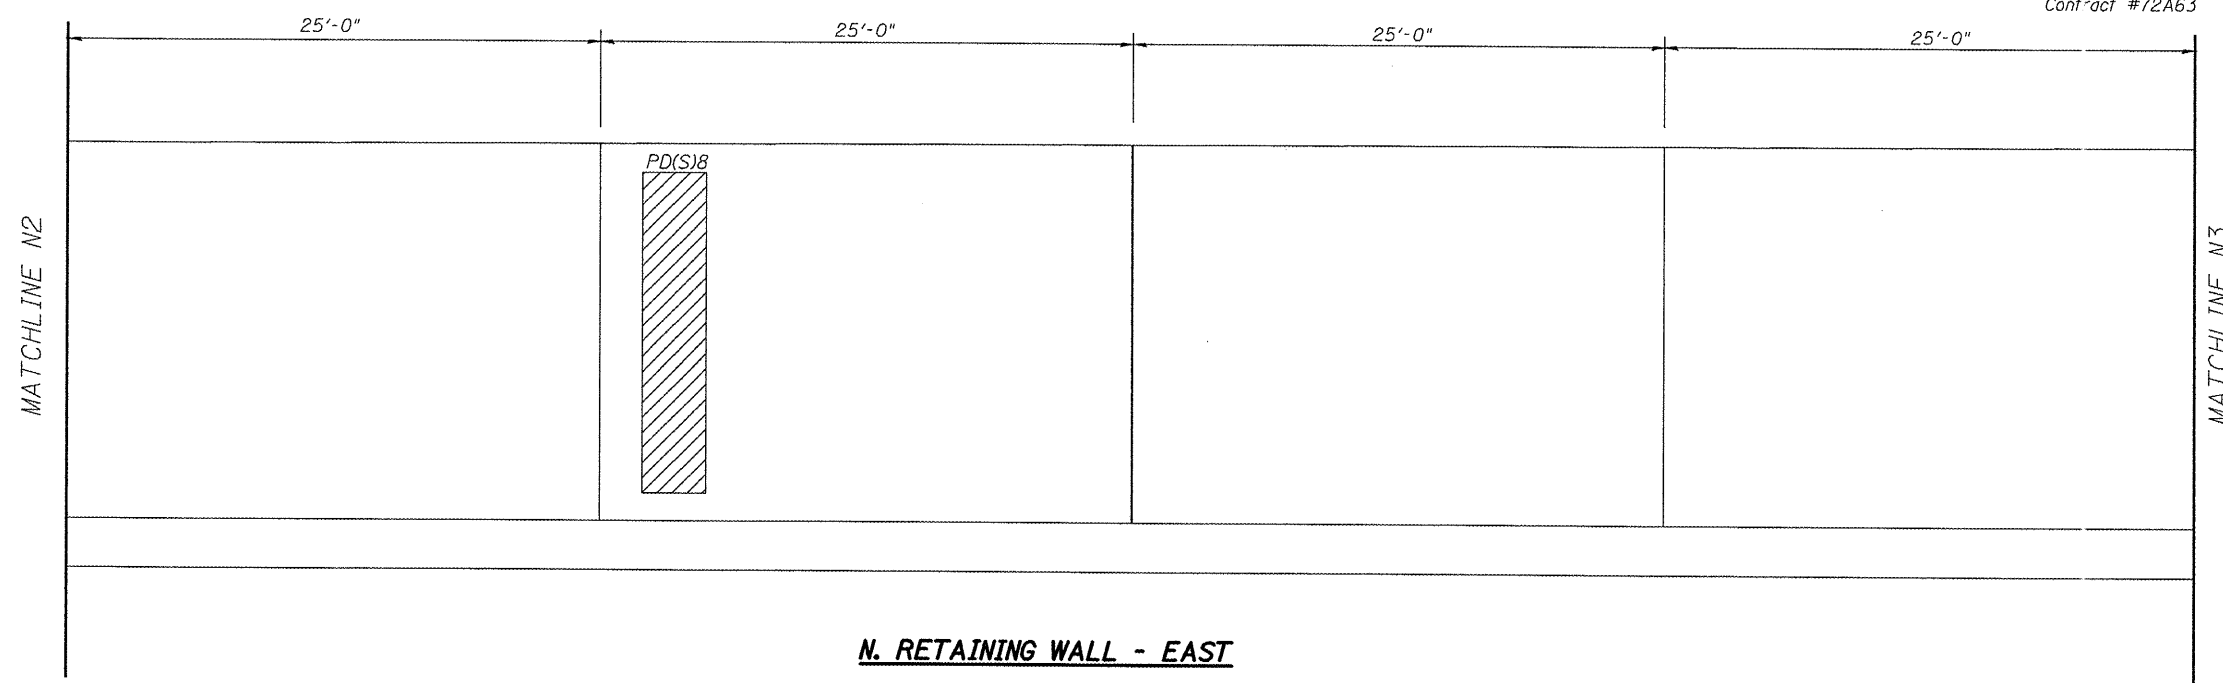

**LEGEND**

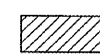 Structural Repair of Concrete  
(Depth Equal To or Less Than 5")

2 Rev. 2-17-09

ILLINOIS DEPARTMENT OF TRANSPORTATION  
ABUTMENT & RETAINING WALL  
CONCRETE REPAIR SHEET 3 OF 4  
I 55 OVER MACOUPIN CREEK  
F.A.I. ROUTE 55 - SEC. 68-4B-1  
MONTGOMERY COUNTY  
STATION 1066+03.18  
STRUCTURE NO. 068-0038 N.B.  
STRUCTURE NO. 068-0039 S.B.

DATE: 04-08  
 REVISED:

DRAWN BY: MLO  
 CHECKED BY: PBB