



ROUTE NO.	SECTION	COUNTY	SHEET NO.	SHEET NO.
F.A.I. 55	68-4B-1	MONTGOMERY	145	62
ILLINOIS		FED. AID PROJECT		

Contract #72A63

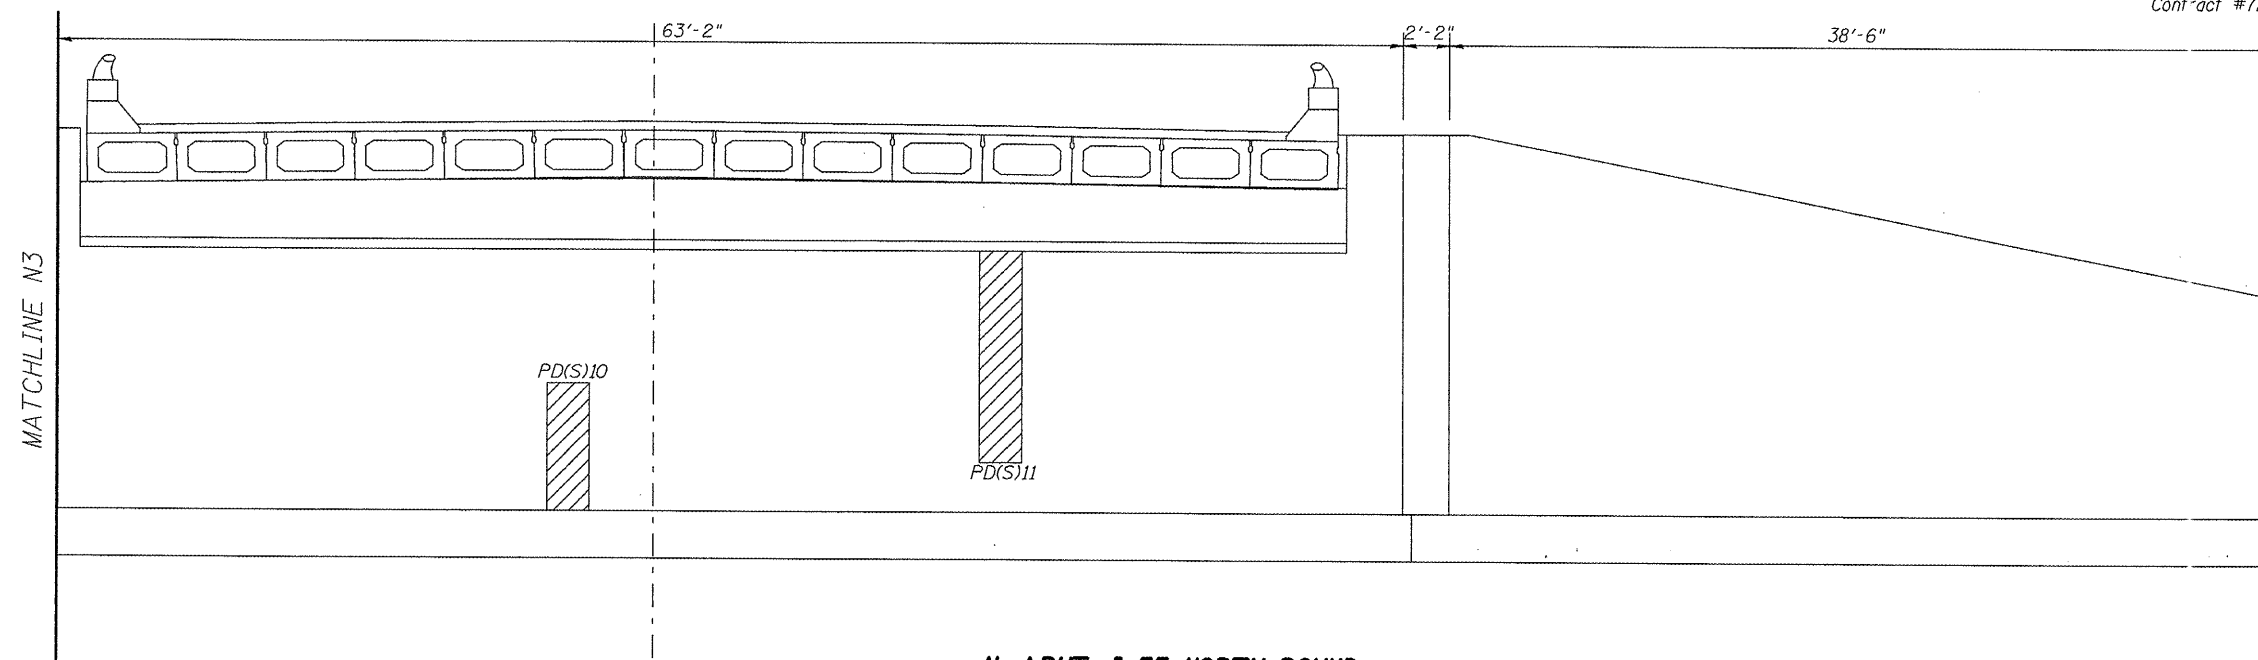



N. ABUT. I-55 NORTH BOUND

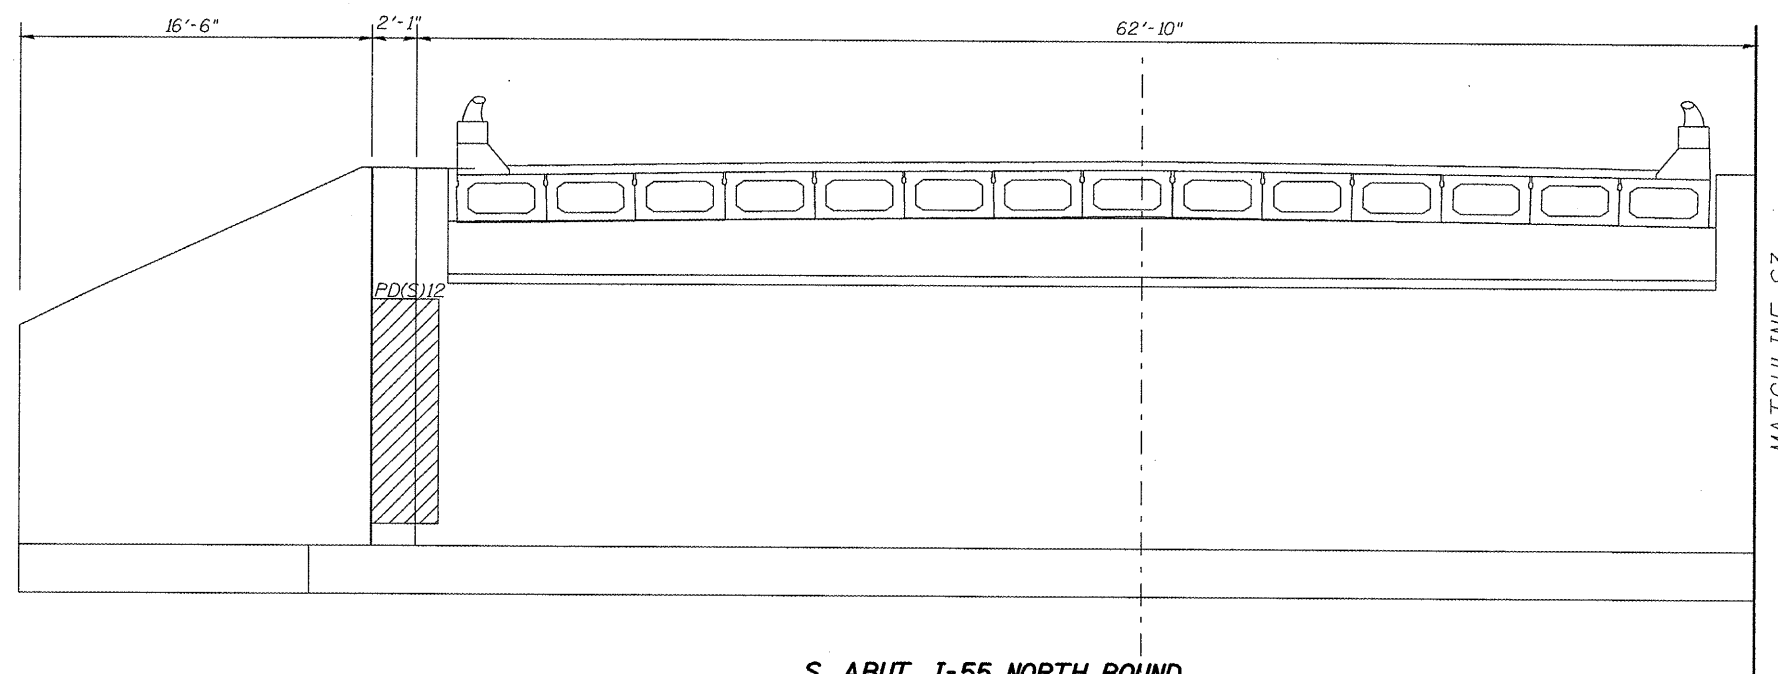

S. ABUT. I-55 NORTH BOUND

LEGEND

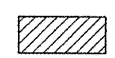 Structural Repair of Concrete
(Depth Equal To or Less Than 5')

 Rev. 2-17-09

ILLINOIS DEPARTMENT OF TRANSPORTATION
ABUTMENT & RETAINING WALL
CONCRETE REPAIR SHEET 4 OF 4
I 55 OVER MACOUPIN CREEK
F.A.I. ROUTE 55 - SEC. 68-4B-1
MONTGOMERY COUNTY
STATION 1066+03.18
STRUCTURE NO. 068-0038 N.B.
STRUCTURE NO. 068-0039 S.B.

DATE: 04-08
 REVISED:

DRAWN BY: MLO
 CHECKED BY: PBB