


PROPOSED TYPICAL SECTION – WEST FRONTAGE RD

STA. 1050+50.00 TO STA. 1059+50.00

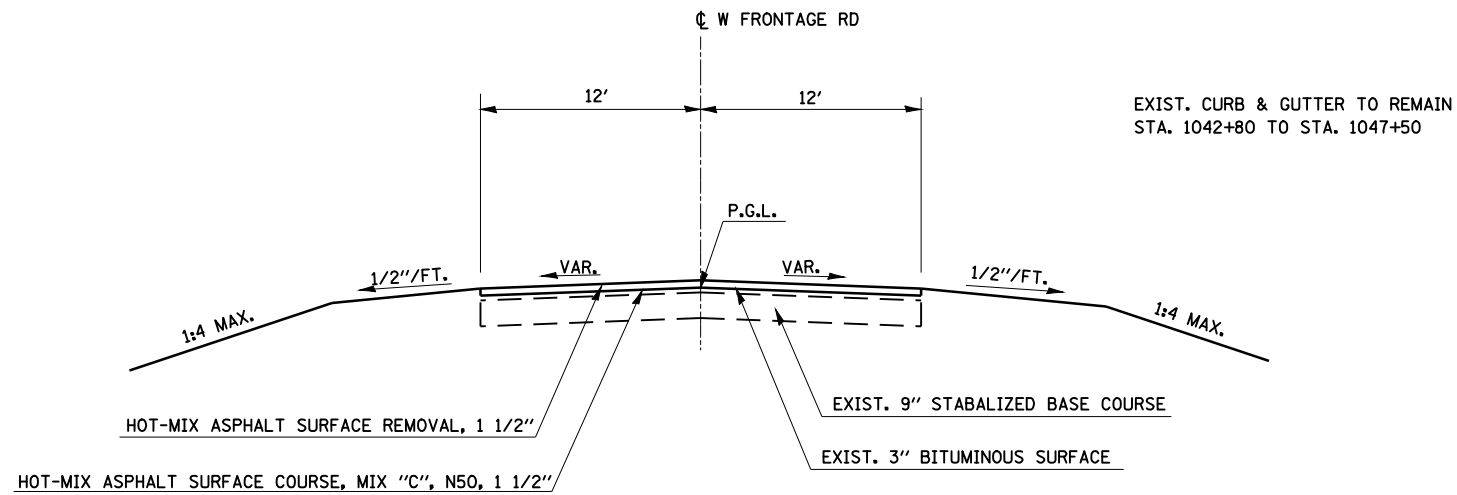

PROPOSED TYPICAL SECTION – WEST FRONTAGE RD

STA. 1042+52.58 TO STA. 1050+50.00

| | | | |
|---|------------------------------------|------------|-----------|
| FILE NAME = | USER NAME = laughlinr1 | DESIGNED - | REVISED - |
| et:\pwork\pwork\LAUGHLINRL\0110282\prop_typical.dgn | | DRAWN - | REVISED - |
| | PLOT SCALE = 80.0000' / IN. | CHECKED - | REVISED - |
| | PLOT DATE = Dec-03-2008 07:32:57AM | DATE - | REVISED - |

STATE OF ILLINOIS
DEPARTMENT OF TRANSPORTATION

FAI 55 & FAS 1769

SCALE: SHEET NO. OF SHEETS STA. TO STA.

| F.A. RTE. | SECTION | COUNTY | TOTAL SHEETS | SHEET NO. |
|---------------------|-----------------|---------------------------|--------------------|-----------|
| • | 68-4B-1 & 111BR | MONTGOMERY | 145 | 10 |
| • FAI 55 & FAS 1769 | | | CONTRACT NO. 72A63 | |
| FED. ROAD DIST. NO. | | ILLINOIS FED. AID PROJECT | | |