
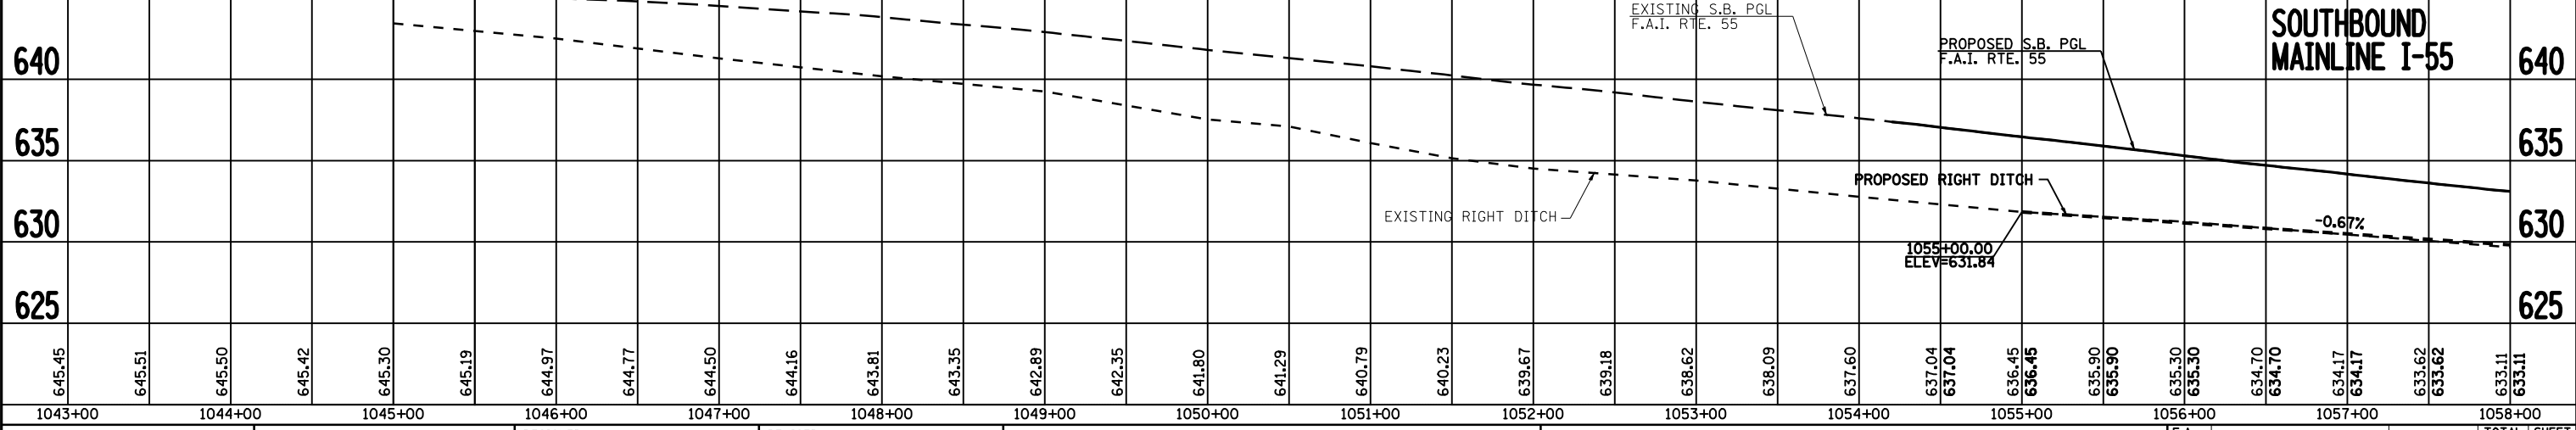
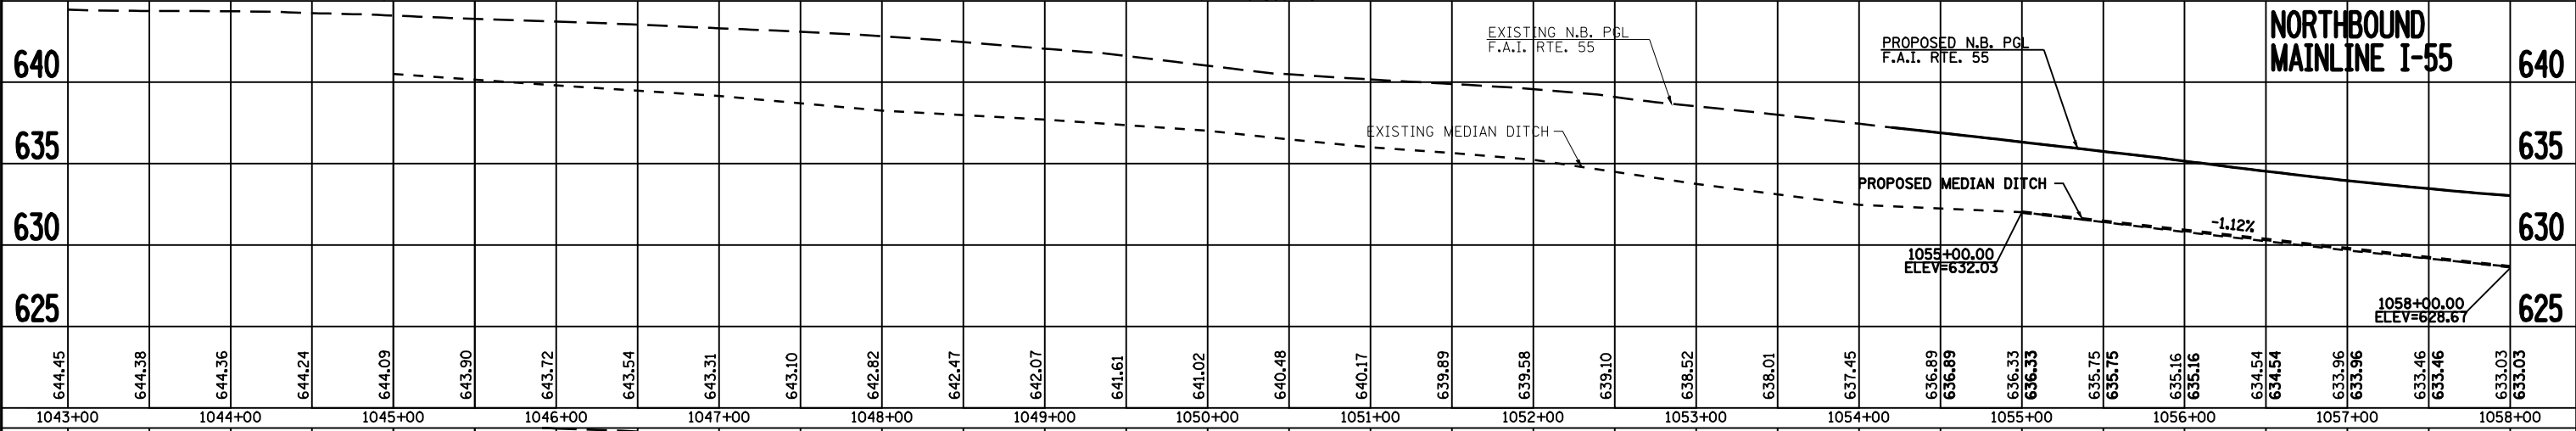


| | | | |
|------|-----------------------------|----|------|
| PLAN | SURVEYED | BY | DATE |
| | PLOTTED | | |
| | GRADES CHECKED | | |
| | STRUCTURE NOTATIONS CHECKED | | |
| | NOTE BOOK NO. | | |
| | CADD FILE NAME | | |

| | | | |
|---------|-----------------------------|----|------|
| PROFILE | SURVEYED | BY | DATE |
| | PLOTTED | | |
| | GRADES CHECKED | | |
| | STRUCTURE NOTATIONS CHECKED | | |
| | NOTE BOOK NO. | | |
| | CADD FILE NAME | | |

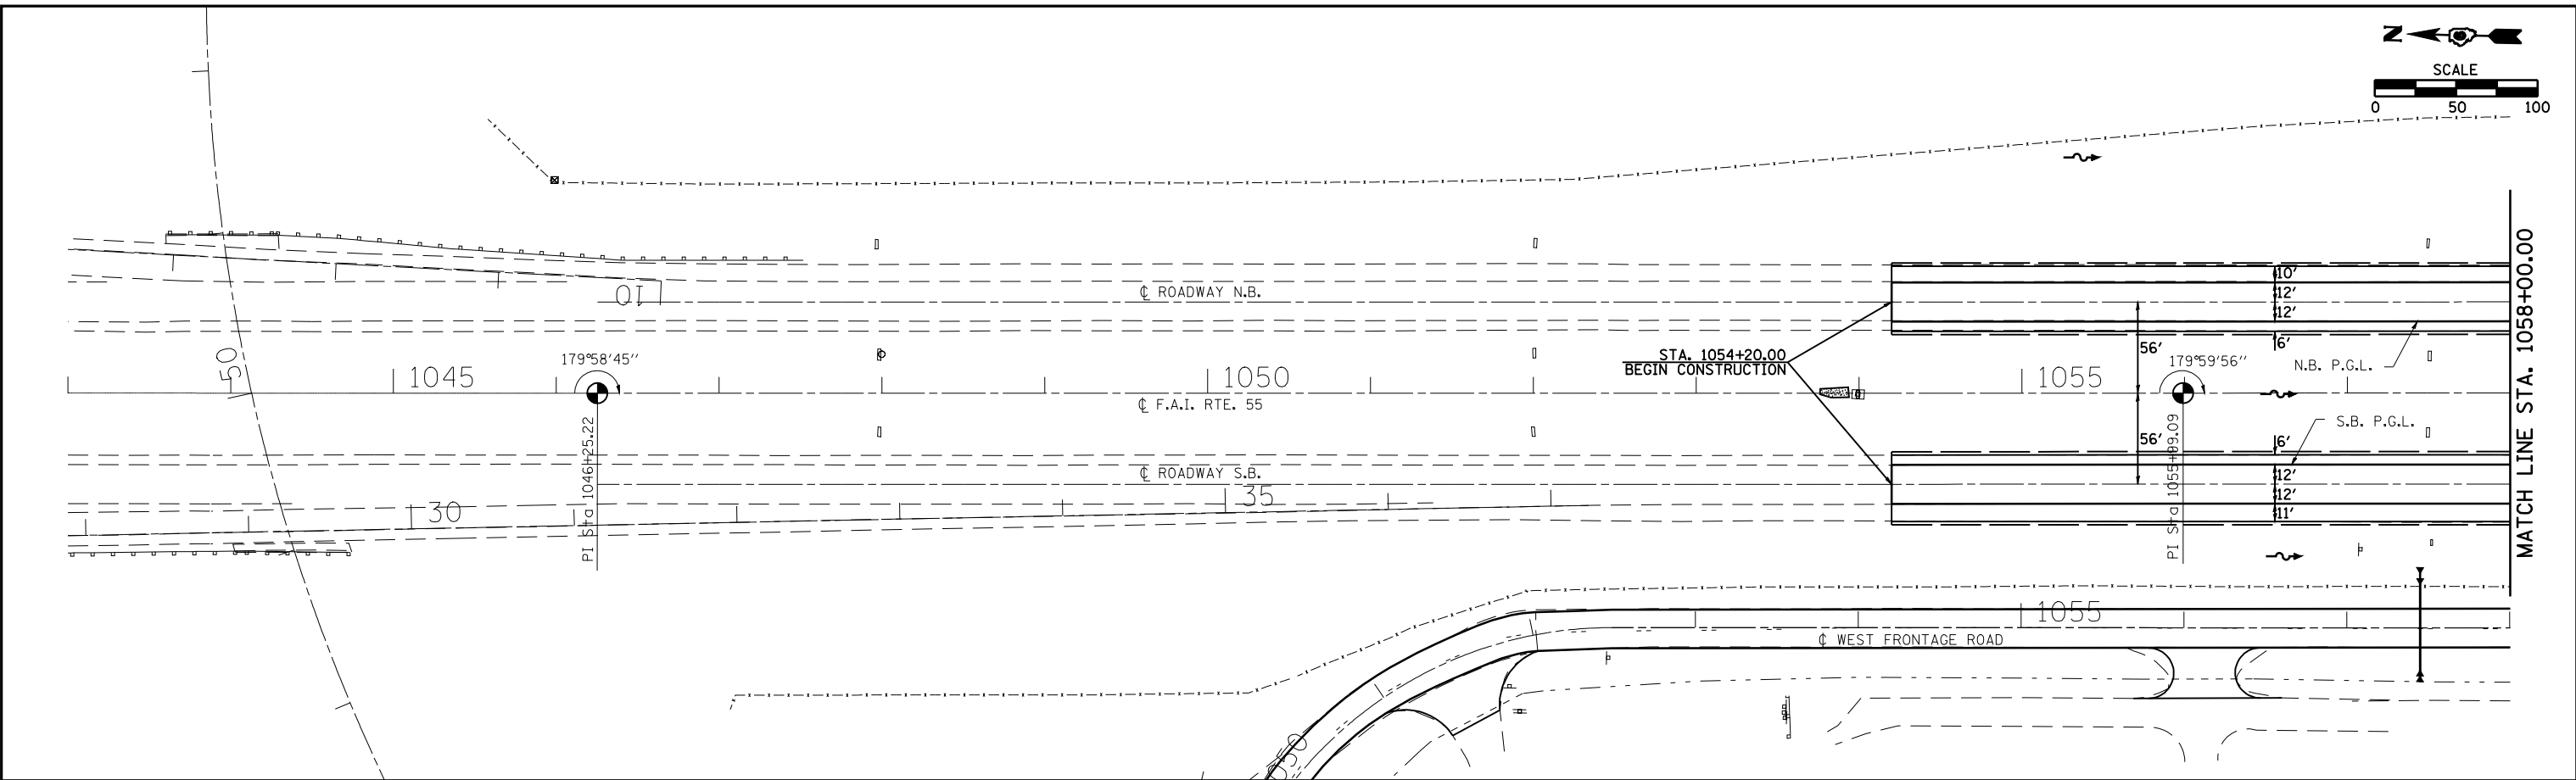

| | | | | | | | | | | |
|--|------------------------|------------|---------------------|---|--------------------------------|---------------------------|---------|--------|--------------|-----------|
| FILE NAME = | USER NAME = laughlinr1 | DESIGNED - | REVISED - | STATE OF ILLINOIS DEPARTMENT OF TRANSPORTATION | I-55 PLAN & PROFILE | F.A. RTE. | SECTION | COUNTY | TOTAL SHEETS | SHEET NO. |
| ct:\pwork\PWIDOT\LAUGHLINRL\d0110282\1558&P4.dgn | CHECKED - | REVISED - | 68-4B-1 & 111B | | | MONTGOMERY | 145 | 15 | | |
| PLOT SCALE = 100.0000' / IN. | DRAWN - | REVISED - | FAS 55 & FAS 1769 | | | CONTRACT NO. 72A63 | | | | |
| PLOT DATE = Dec-03-2008 07:33:14AM | CHECKED - | REVISED - | FED. ROAD DIST. NO. | | | ILLINOIS FED. AID PROJECT | | | | |

SCALE: SHEET NO. 1 OF 3 SHEETS STA. 1043+00 TO STA. 1058+00