
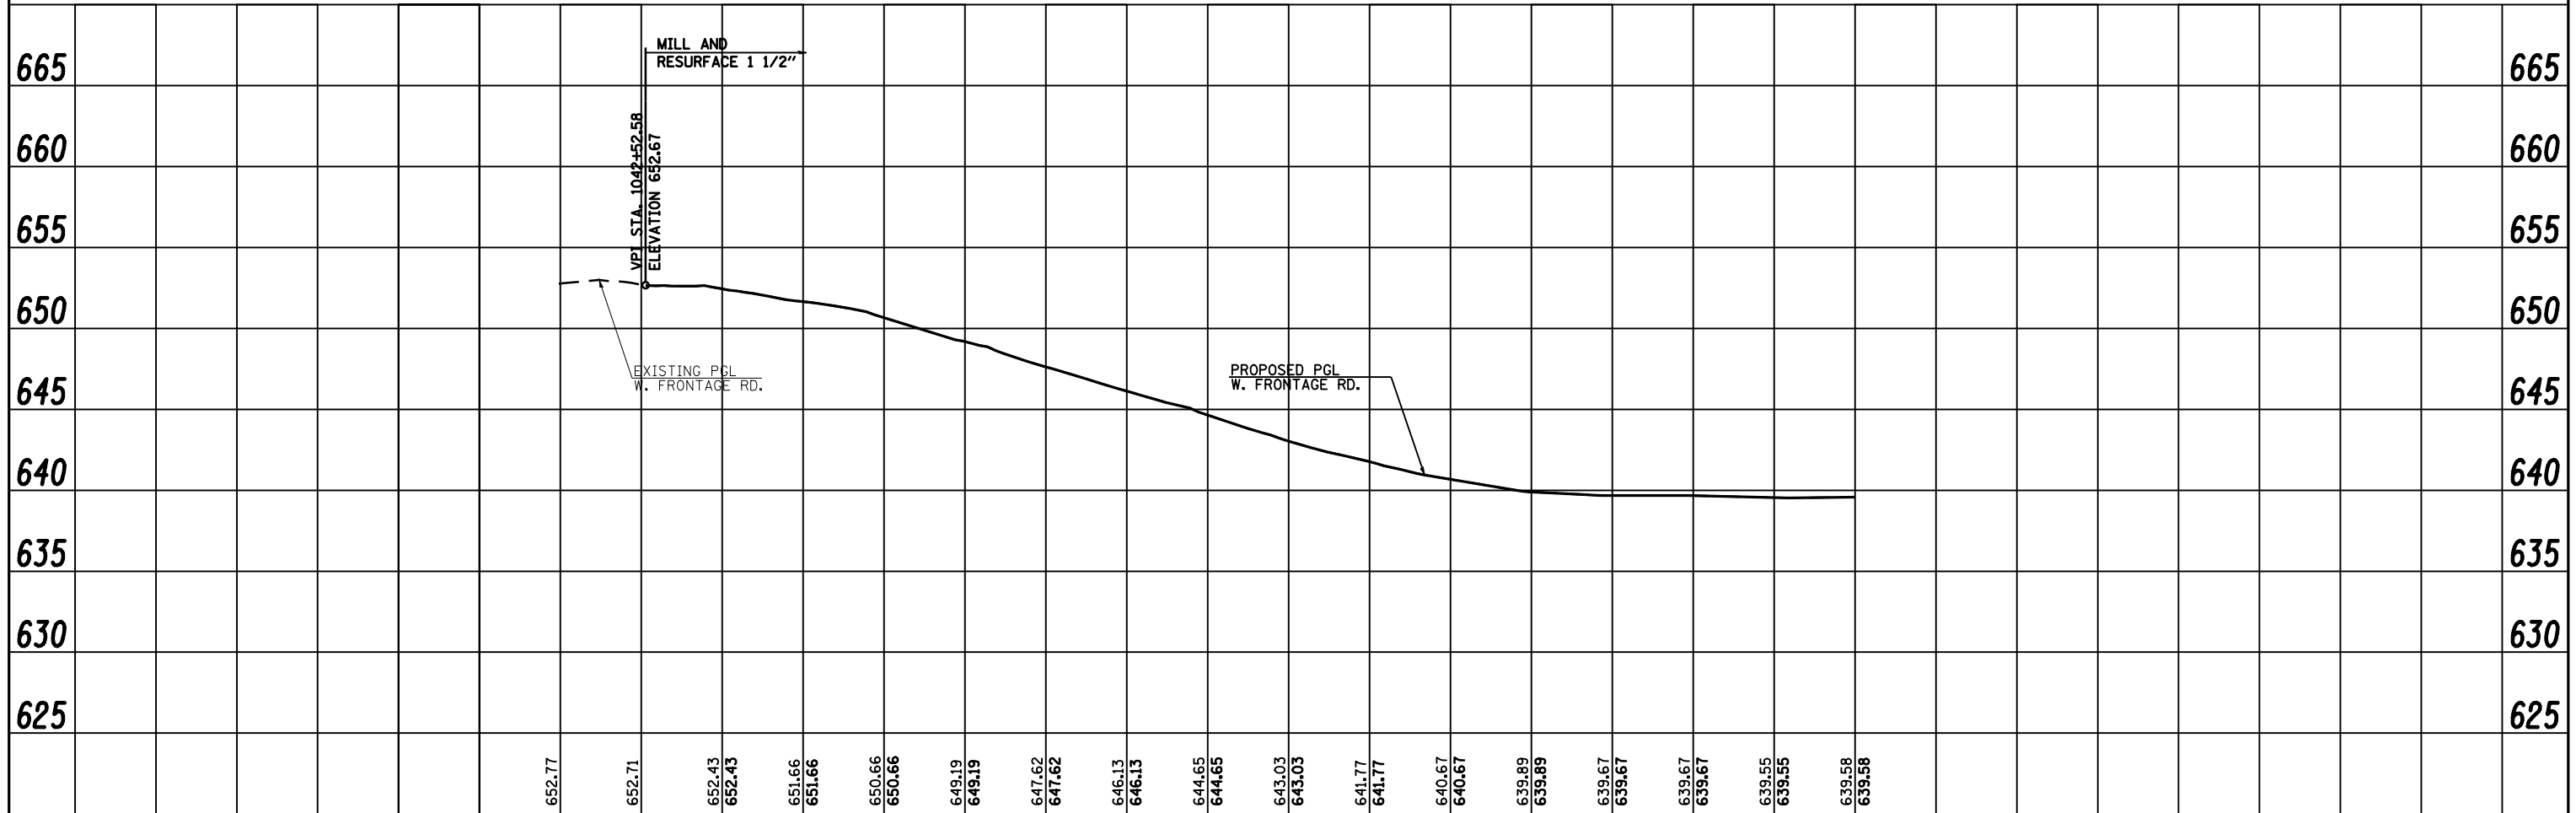


PLAN	SURVEYED	DATE
	PLOTTED	BY
	CHECKED	
	AT	
	FILE NAME	
	NO.	

PROFILE	SURVEYED	DATE
	PLOTTED	BY
	CHECKED	
	AT	
	FILE NAME	
	NO.	

1041+98.97 (W. FRONTAGE RD.)
39+00.74 (COUNTY HIGHWAY 17)

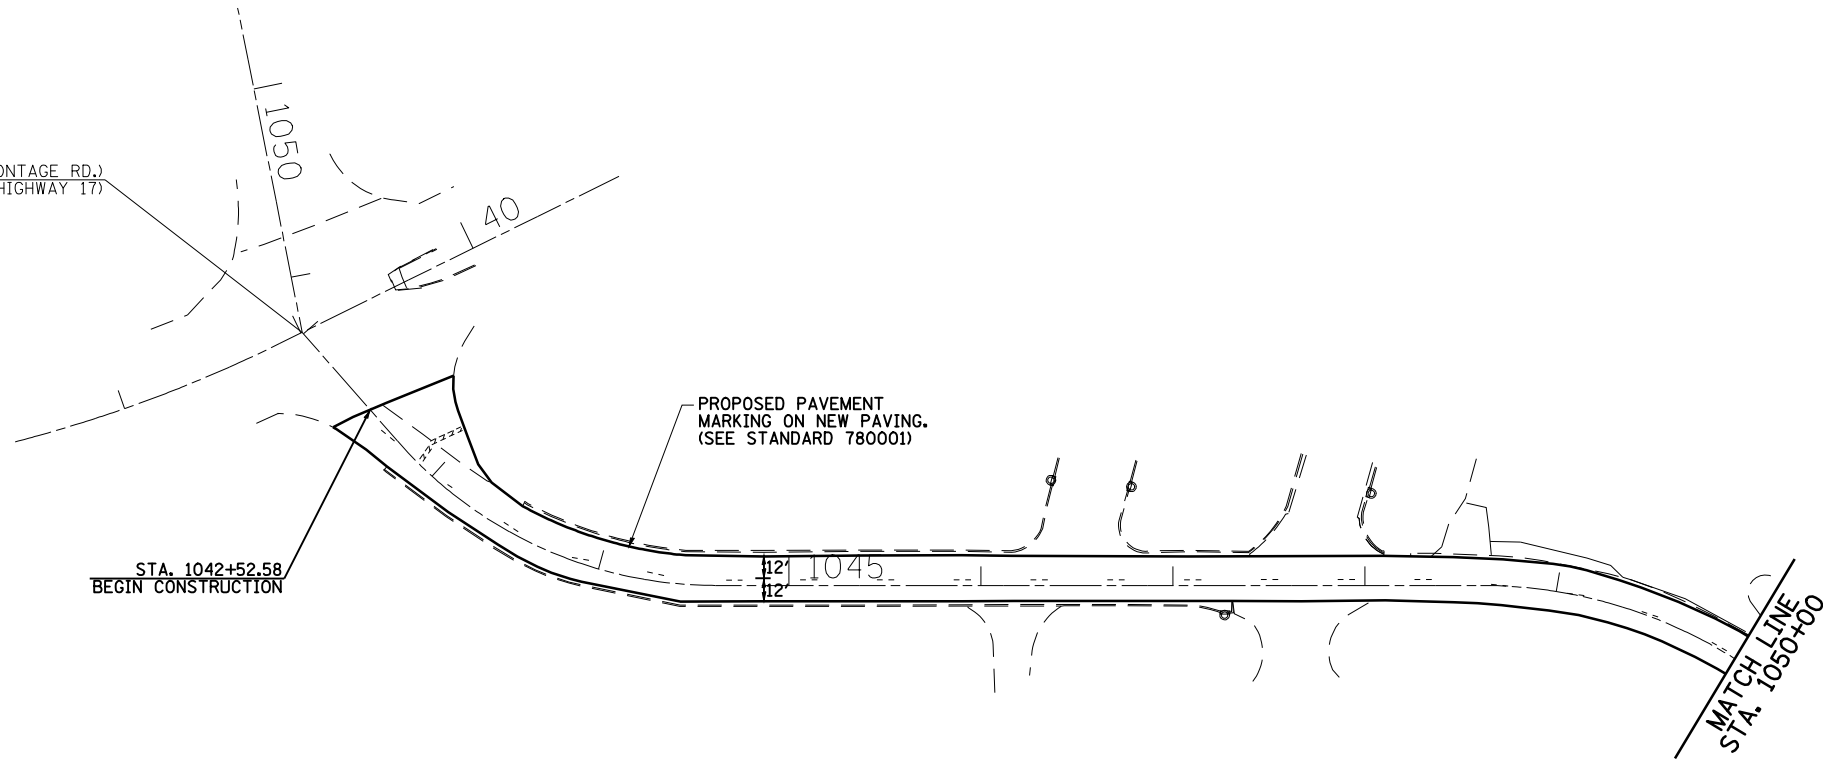

FILE NAME =	USER NAME = laughlinr1	DESIGNED -	REVISED -	STATE OF ILLINOIS DEPARTMENT OF TRANSPORTATION	FRONTAGE ROAD			F.A. RTE.	SECTION	COUNTY	TOTAL SHEETS	SHEET NO.
ct:\pwork\PWIDOT\LAUGHLINR1\d0110282\FrontageRd.dgn		DRAWN -	REVISED -					•	68-4B-1 & 111BR	MONTGOMERY	145	18
PLOT SCALE = 100.0000' / IN.		CHECKED -	REVISED -					•	FAI 55 & FAS 1769	CONTRACT NO. 72A63		
PLOT DATE = Dec-03-2008 07:33:24AM		DATE -	REVISED -					FED. ROAD DIST. NO.	ILLINOIS	FED. AID PROJECT		