


INSTALL ADVANCE SIGNS (STD. 701400 SPECIAL) AS DIRECTED BY ENGINEER

SEE TRAFFIC CONTROL STANDARDS FOR ADDITIONAL DETAILS

WORK ZONE	W2-1115(0)
	36"X18"
SPEED LIMIT	R2-1
	36"X48"
BEGIN	W2-1113(0)-36"X12"
END	R2-1106
	36"X18"

SAWCUT ALONG EDGE OF SHOULDER & UTILIZE FULL-DEPTH PAVEMENT AS SHOULDER

NOTE: FOR STAGE IV NOTES AND LEGEND SEE SHEET 8 OF 8

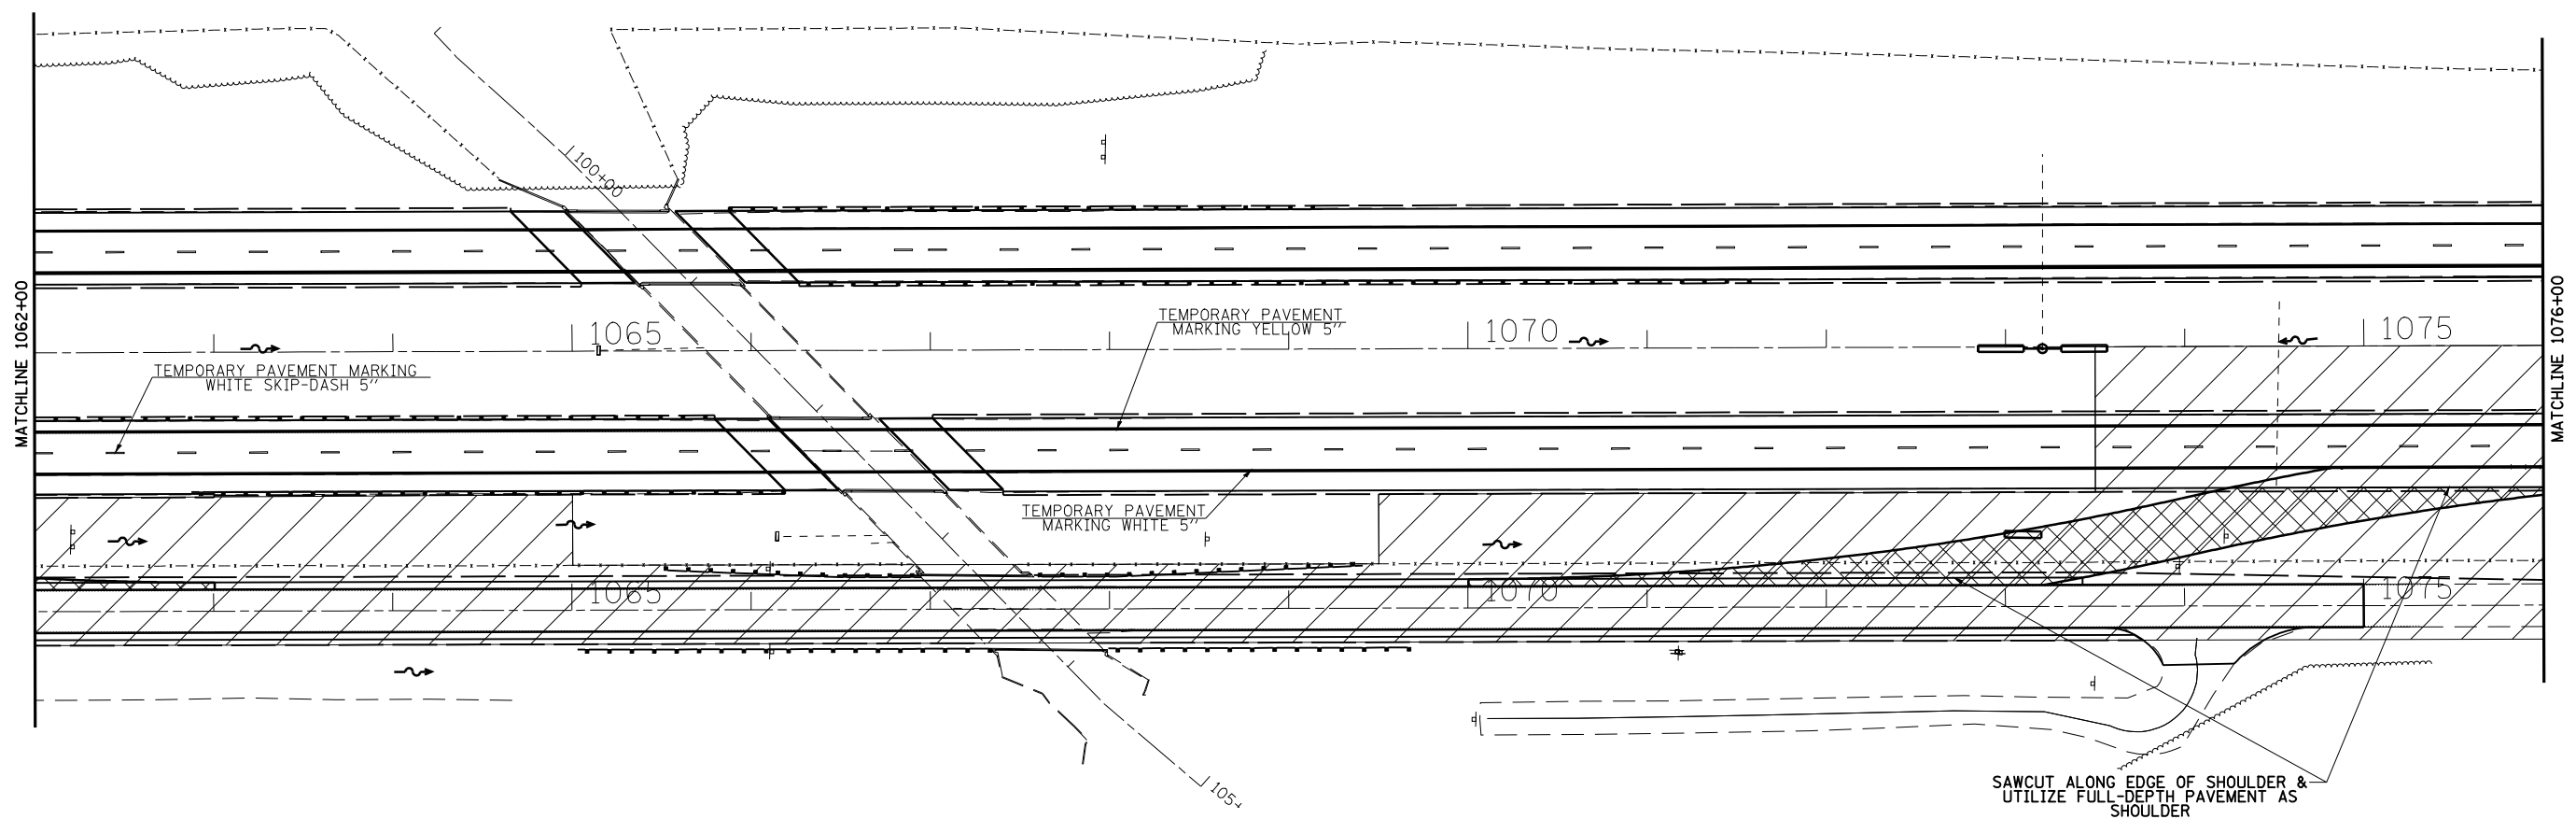

SAWCUT ALONG EDGE OF SHOULDER & UTILIZE FULL-DEPTH PAVEMENT AS SHOULDER

FILE NAME =	USER NAME = laughlinr1	DESIGNED -	REVISED -
et:\pw\work\PWIDOT\LAUGHLINRL\10110282\StageConstruction.dgn		DRAWN -	REVISED -
		CHECKED -	REVISED -
		DATE -	REVISED -

**STATE OF ILLINOIS
DEPARTMENT OF TRANSPORTATION**

STAGE IV CONSTRUCTION

SCALE: SHEET NO. 7 OF 8 SHEETS STA. 1048+00 TO STA. 1076+00

F.A. RTE.	SECTION	COUNTY	TOTAL SHEETS	SHEET NO.
	68-4B-1 & 111BR	MONTGOMERY	145	27
	FAI 55 & FAS 1769			
FED. ROAD DIST. NO.	ILLINOIS FED. AID PROJECT			CONTRACT NO. 72A63