

Contract #72C32

EAST CURB LINE

Location	Station	Offset	Theoretical Grade Elevations
N. End N. Appr. Pav't	1064+66.37	-22.00'	630.75
A	1064+76.37	-22.00'	630.73
B	1064+86.37	-22.00'	630.72
S. End N. Appr. Pav't	1064+96.37	-22.00'	630.71
N. End S. Appr. Pav't	1065+57.39	-22.00'	630.63
C	1065+67.39	-22.00'	630.62
D	1065+77.39	-22.00'	630.61
S. End S. Appr. Pav't	1065+87.39	-22.00'	630.59

EAST EDGE OF PAVEMENT

Location	Station	Offset	Theoretical Grade Elevations
N. End N. Appr. Pav't	1064+76.15	-12.00'	630.95
A	1064+86.15	-12.00'	630.93
B	1064+96.15	-12.00'	630.92
S. End N. Appr. Pav't	1065+06.15	-12.00'	630.91
N. End S. Appr. Pav't	1065+67.17	-12.00'	630.83
C	1065+77.17	-12.00'	630.82
D	1065+87.17	-12.00'	630.81
S. End S. Appr. Pav't	1065+97.17	-12.00'	630.79

☉ ROADWAY



Location	Station	Offset	Theoretical Grade Elevations
N. End N. Appr. Pav't	1064+87.89	-	631.13
A	1064+97.89	-	631.11
B	1065+07.89	-	631.10
S. End N. Appr. Pav't	1065+17.89	-	631.09
N. End S. Appr. Pav't	1065+78.91	-	631.01
C	1065+88.91	-	631.00
D	1065+98.91	-	630.99
S. End S. Appr. Pav't	1066+08.91	-	630.97

WEST EDGE OF PAVEMENT & PGL

Location	Station	Offset	Theoretical Grade Elevations
N. End N. Appr. Pav't	1064+99.63	12.00'	630.92
A	1065+09.63	12.00'	630.90
B	1065+19.63	12.00'	630.89
S. End N. Appr. Pav't	1065+29.63	12.00'	630.88
N. End S. Appr. Pav't	1065+90.65	12.00'	630.80
C	1066+00.65	12.00'	630.79
D	1066+10.65	12.00'	630.78
S. End S. Appr. Pav't	1066+20.65	12.00'	630.76

WEST CURB LINE

Location	Station	Offset	Theoretical Grade Elevations
N. End N. Appr. Pav't	1065+05.50	18.00'	630.79
A	1065+15.50	18.00'	630.77
B	1065+25.50	18.00'	630.76
S. End N. Appr. Pav't	1065+35.50	18.00'	630.75
N. End S. Appr. Pav't	1065+96.52	18.00'	630.67
C	1066+06.52	18.00'	630.66
D	1066+16.52	18.00'	630.65
S. End S. Appr. Pav't	1066+26.52	18.00'	630.63

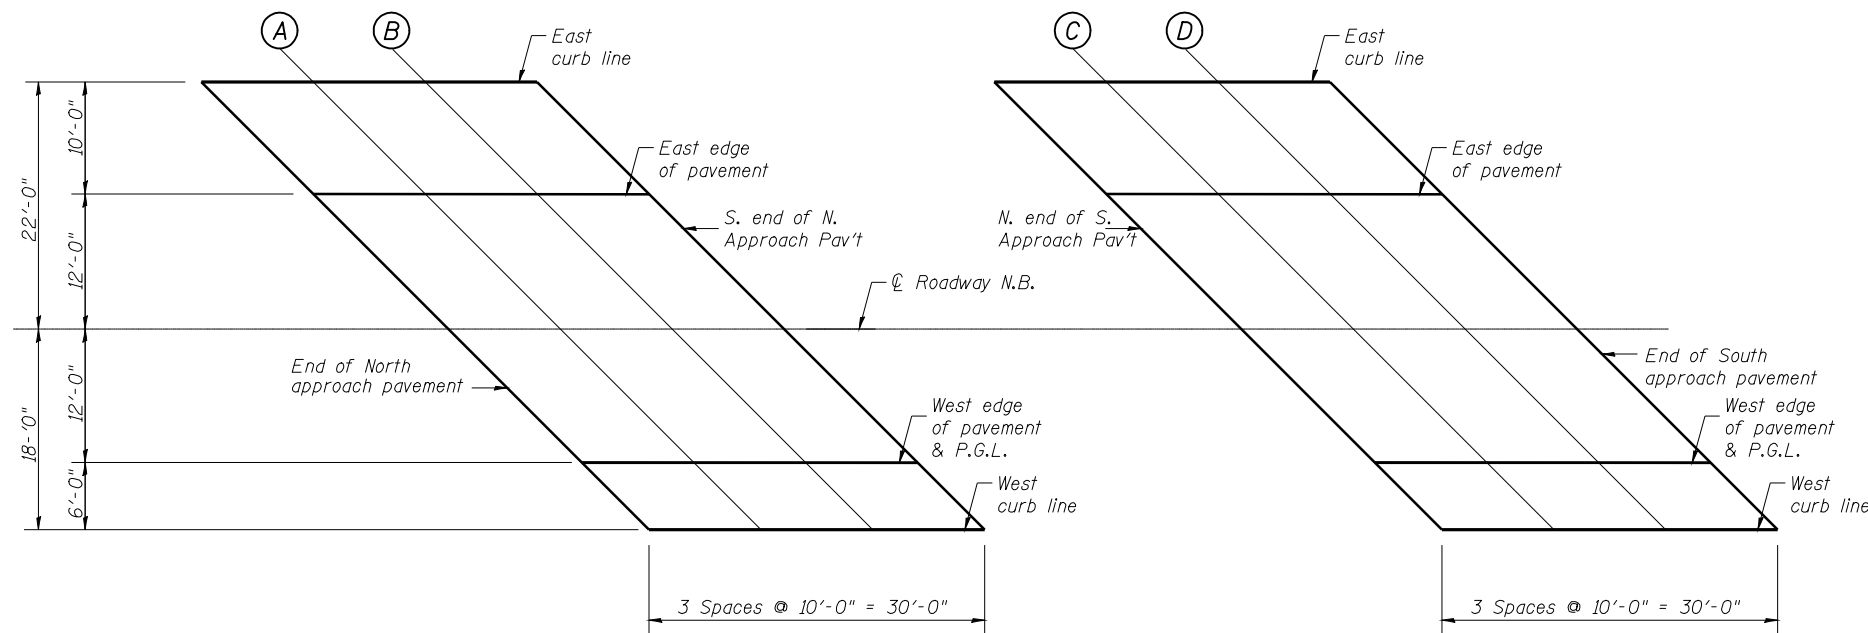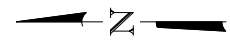

TOP OF APPROACH SLAB ELEVATIONS
(S.N. 068-0038 N.B.)

Note: Offsets Provided from ☉ of Roadway

ILLINOIS DEPARTMENT OF TRANSPORTATION
TOP OF APPROACH ELEVATIONS (1 OF 2)
I 55 OVER MACOUPIN CREEK
F.A.I. ROUTE 55 - SEC. (68-4)F
MONTGOMERY COUNTY
STATION 1066+03.18
STRUCTURE NO. 068-0038 N.B.
STRUCTURE NO. 068-0039 S.B.

DATE: 04-08
REVISED:
DRAWN BY: MLO
CHECKED BY: PBB