

Contract #72C32

**EAST CURB LINE**

Location	Station	Offset	Theoretical Grade Elevations
N. End N. Appr. Pav't	1065+79.84	-18.00'	630.70
A	1065+89.84	-18.00'	630.68
B	1065+99.84	-18.00'	630.67
S. End N. Appr. Pav't	1066+09.84	-18.00'	630.66
N. End S. Appr. Pav't	1066+70.86	-18.00'	630.58
C	1066+80.86	-18.00'	630.57
D	1066+90.86	-18.00'	630.56
S. End S. Appr. Pav't	1067+00.86	-18.00'	630.54

**EAST EDGE OF PAVEMENT & PGL**

Location	Station	Offset	Theoretical Grade Elevations
N. End N. Appr. Pav't	1065+85.71	-12.00'	630.81
A	1065+95.71	-12.00'	630.79
B	1066+05.71	-12.00'	630.78
S. End N. Appr. Pav't	1066+15.71	-12.00'	630.77
N. End S. Appr. Pav't	1066+76.73	-12.00'	630.69
C	1066+86.73	-12.00'	630.68
D	1066+96.73	-12.00'	630.67
S. End S. Appr. Pav't	1067+06.73	-12.00'	630.65

**☉ ROADWAY**



Location	Station	Offset	Theoretical Grade Elevations
N. End N. Appr. Pav't	1065+97.45	-	630.99
A	1066+07.45	-	630.97
B	1066+17.45	-	630.96
S. End N. Appr. Pav't	1066+27.45	-	630.95
N. End S. Appr. Pav't	1066+88.47	-	630.87
C	1066+98.47	-	630.86
D	1067+08.47	-	630.85
S. End S. Appr. Pav't	1067+18.47	-	630.83

**WEST EDGE OF PAVEMENT**

Location	Station	Offset	Theoretical Grade Elevations
N. End N. Appr. Pav't	1066+09.19	12.00'	630.78
A	1066+19.19	12.00'	630.76
B	1066+29.19	12.00'	630.75
S. End N. Appr. Pav't	1066+39.19	12.00'	630.74
N. End S. Appr. Pav't	1067+00.21	12.00'	630.66
C	1067+10.21	12.00'	630.65
D	1067+20.21	12.00'	630.64
S. End S. Appr. Pav't	1067+30.21	12.00'	630.62

**WEST CURB LINE**

Location	Station	Offset	Theoretical Grade Elevations
N. End N. Appr. Pav't	1066+18.97	22.00'	630.56
A	1066+28.97	22.00'	630.54
B	1066+38.97	22.00'	630.53
S. End N. Appr. Pav't	1066+48.97	22.00'	630.52
N. End S. Appr. Pav't	1067+09.99	22.00'	630.44
C	1067+19.99	22.00'	630.43
D	1067+29.99	22.00'	630.42
S. End S. Appr. Pav't	1067+39.99	22.00'	630.40

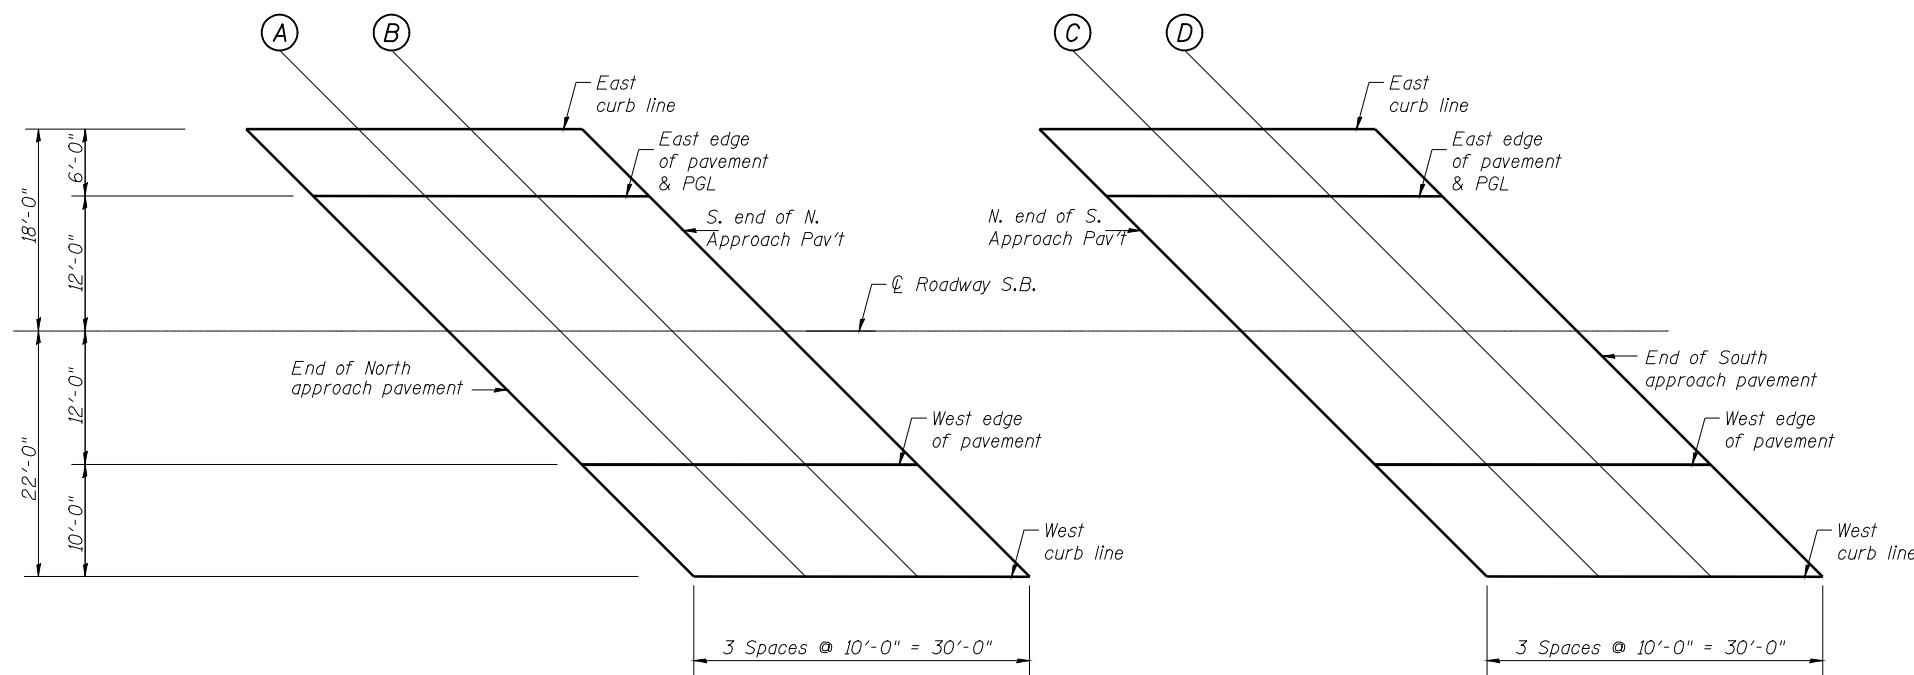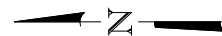

**TOP OF APPROACH SLAB ELEVATIONS**  
(S.N. 068-0039 S.B.)

Note: Offsets Provided from ☉ of Roadway

ILLINOIS DEPARTMENT OF TRANSPORTATION  
**TOP OF APPROACH ELEVATIONS (2 OF 2)**  
**I 55 OVER MACOUPIN CREEK**  
**F.A.I. ROUTE 55 - SEC. (68-4)F**  
**MONTGOMERY COUNTY**  
**STATION 1066+03.18**  
**STRUCTURE NO. 068-0038 N.B.**  
**STRUCTURE NO. 068-0039 S.B.**  
 DATE: 04-08 DRAWN BY: MLO  
 REVISED: CHECKED BY: PBB