


|                  |  |
|------------------|--|
| DATE             |  |
| BY               |  |
| SURVEYED         |  |
| PLOTTED          |  |
| TEMPLATE         |  |
| AREAS            |  |
| CHECKED          |  |
| FINAL SURVEY NO. |  |
| NOTE BOOK        |  |
| AREAS            |  |
| CHECKED          |  |

|                     |  |
|---------------------|--|
| DATE                |  |
| BY                  |  |
| SURVEYED            |  |
| PLOTTED             |  |
| TEMPLATE            |  |
| AREAS               |  |
| CHECKED             |  |
| ORIGINAL SURVEY NO. |  |
| NOTE BOOK           |  |
| AREAS               |  |
| CHECKED             |  |

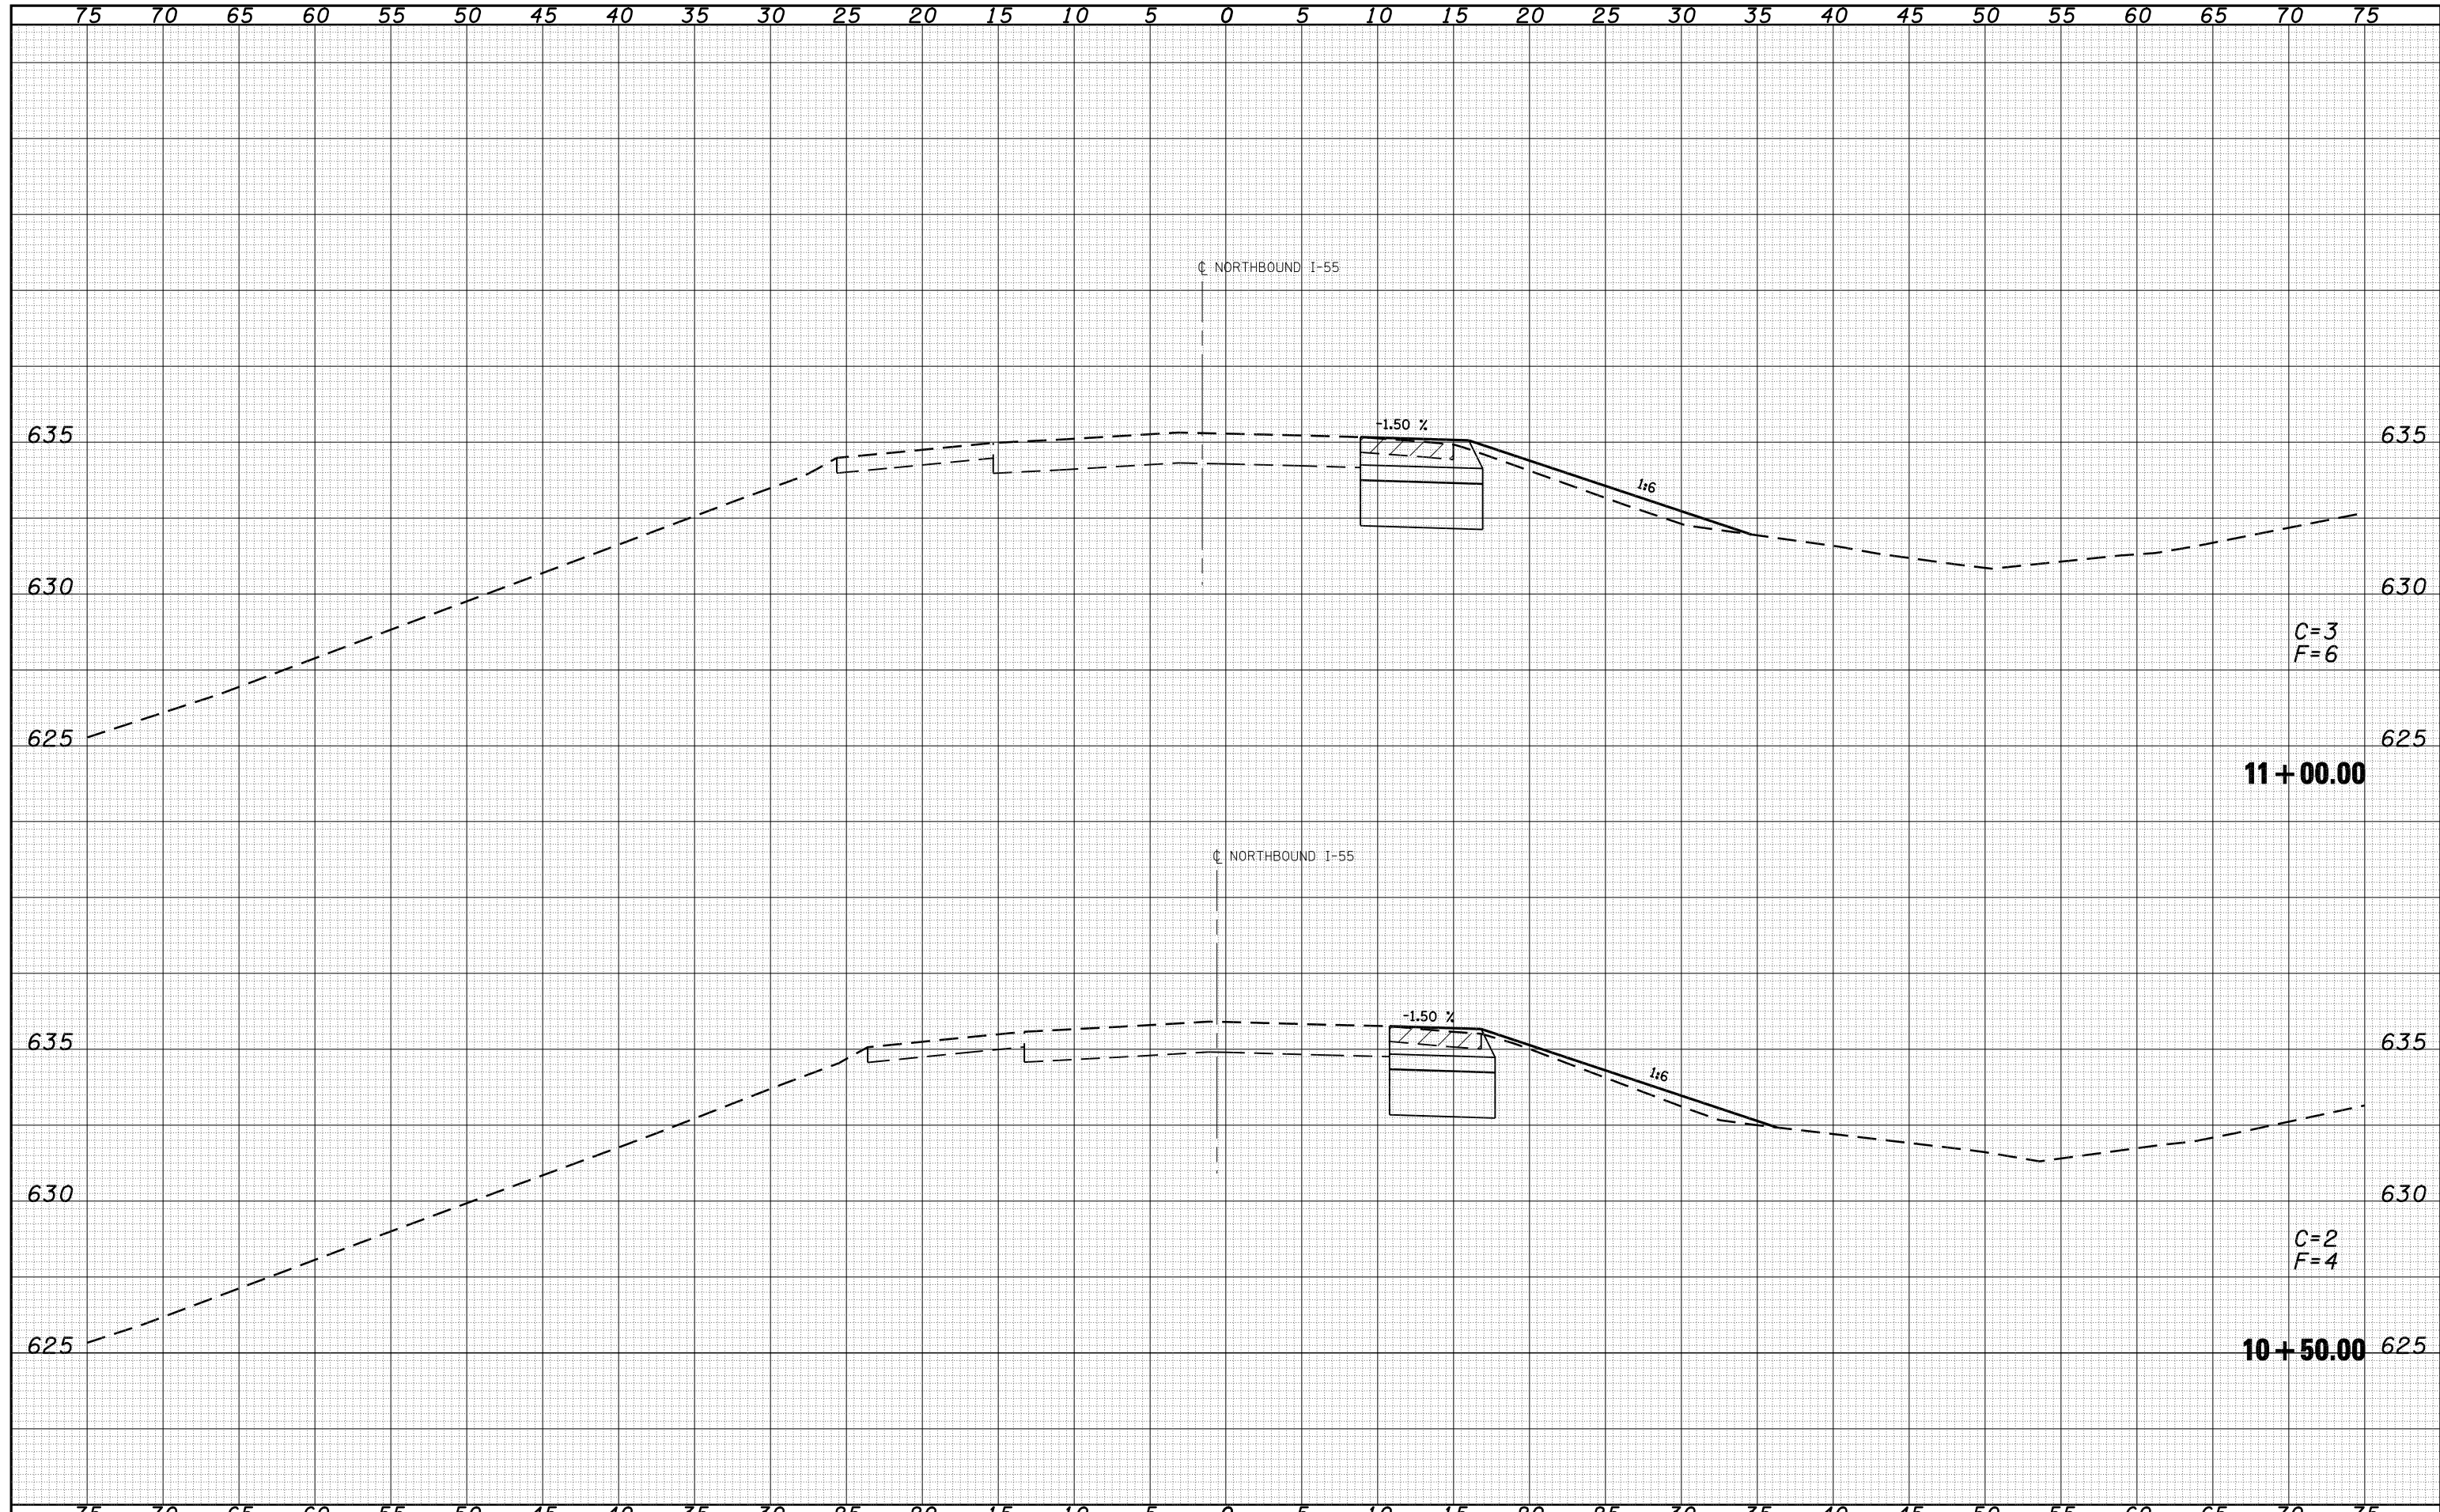

|   |                        |            |            |   |                                   |                   |                  |           |                    |        |              |           |
|---|------------------------|------------|------------|---|-----------------------------------|-------------------|------------------|-----------|--------------------|--------|--------------|-----------|
| FILE NAME =   | USER NAME = laughlinr1 | DESIGNED - | REVISIED - | <b>STATE OF ILLINOIS<br/>DEPARTMENT OF TRANSPORTATION</b> | <b>NORTH NORTHBOUND CROSSOVER</b> |                   |                  | F.A. RTE. | SECTION            | COUNTY | TOTAL SHEETS | SHEET NO. |
| c:\pw\work\PWIDOT\LAUGHLINRL\d0110282\vnbn1.xsee\sheets.dgn |                        | DRAWN -    | REVISIED - |   | •                                 | 68-4B-1 & 111BR   | MONTGOMERY       | 145       | 69                 |        |              |           |
| PLOT SCALE = 10.0000 ' / IN.                                |                        | CHECKED -  | REVISIED - |   | •                                 | FAI 55 & FAS 1769 |                  |           | CONTRACT NO. 72A63 |        |              |           |
| PLOT DATE = Dec-03-2008 07:36:01AM                          |                        | DATE -     | REVISIED - |   | FED. ROAD DIST. NO.               | ILLINOIS          | FED. AID PROJECT |           |                    |        |              |           |
|   |                        |            |            | SCALE:  | SHEET NO. 3 OF 40 SHEETS          | STA. 10+50.00     | TO STA. 11+00.00 |           |                    |        |              |           |