


DATE	
BY	
SURVEYED	
PLOTTED	
TEMPLATE	
AREAS	
CHECKED	
FINAL SURVEY	
NOTE BOOK	
NO.	

DATE	
BY	
SURVEYED	
PLOTTED	
TEMPLATE	
AREAS	
CHECKED	
ORIGINAL SURVEY	
NOTE BOOK	
NO.	

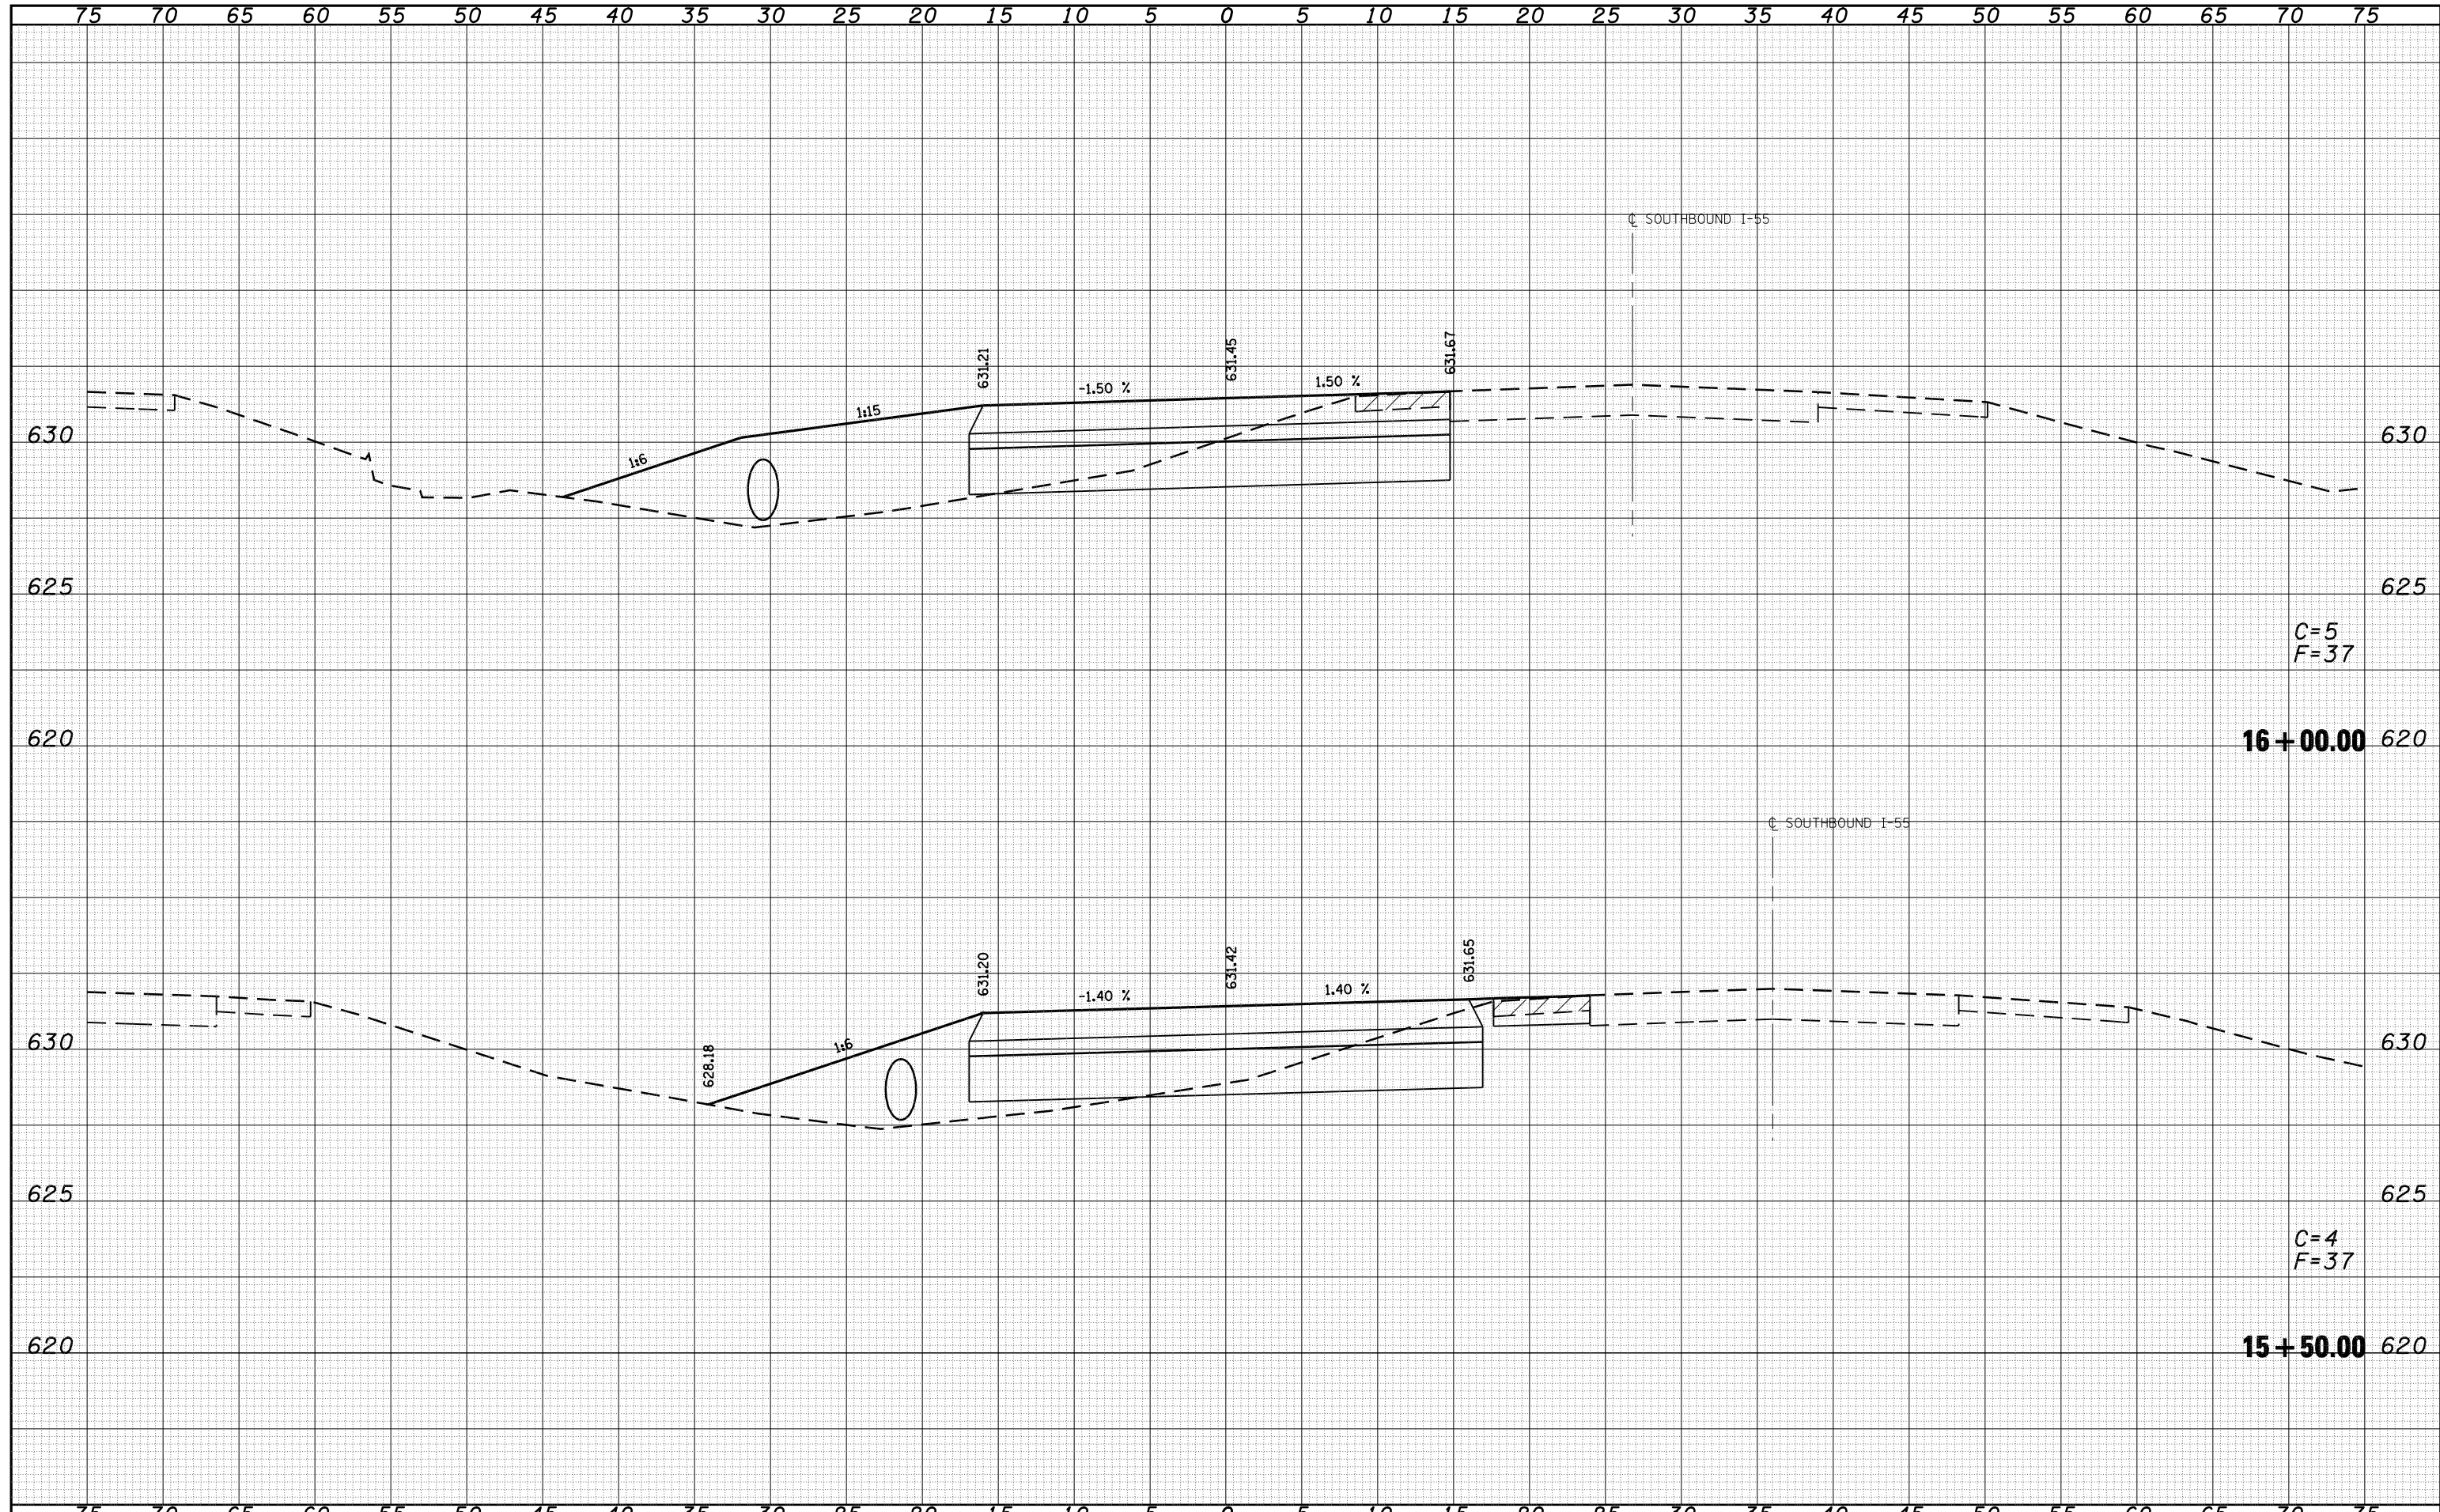

C=5
F=37

16+00.00

C=4
F=37

15+50.00

FILE NAME =	USER NAME = laughlinr1	DESIGNED -	REVISIED -	STATE OF ILLINOIS DEPARTMENT OF TRANSPORTATION	NORTH NORTHBOUND CROSSOVER			F.A. RTE.	SECTION	COUNTY	TOTAL SHEETS	SHEET NO.
c:\pw\work\PWIDOT\LAUGHLINRL\d0110282\vnbn1.xse\sheet.dgn		DRAWN -	REVISIED -		• 68-4B-1 & 111BR	MONTGOMERY	145	74				
PLOT SCALE = 10.0000 ' / IN.		CHECKED -	REVISIED -		• FAI 55 & FAS 1769			CONTRACT NO. 72A63				
PLOT DATE = Dec-03-2008 07:36:11AM		DATE -	REVISIED -		FED. ROAD DIST. NO.	ILLINOIS	FED. AID PROJECT					
				SCALE:	SHEET NO. 8 OF 40 SHEETS	STA. 15+50.00	TO STA. 16+00.00					