


DATE	
BY	
SURVEYED	
PLOTTED	
TEMPLATE	
AREAS	
CHECKED	
FINAL SURVEY NO.	

DATE	
BY	
SURVEYED	
PLOTTED	
TEMPLATE	
AREAS	
CHECKED	
ORIGINAL SURVEY NO.	

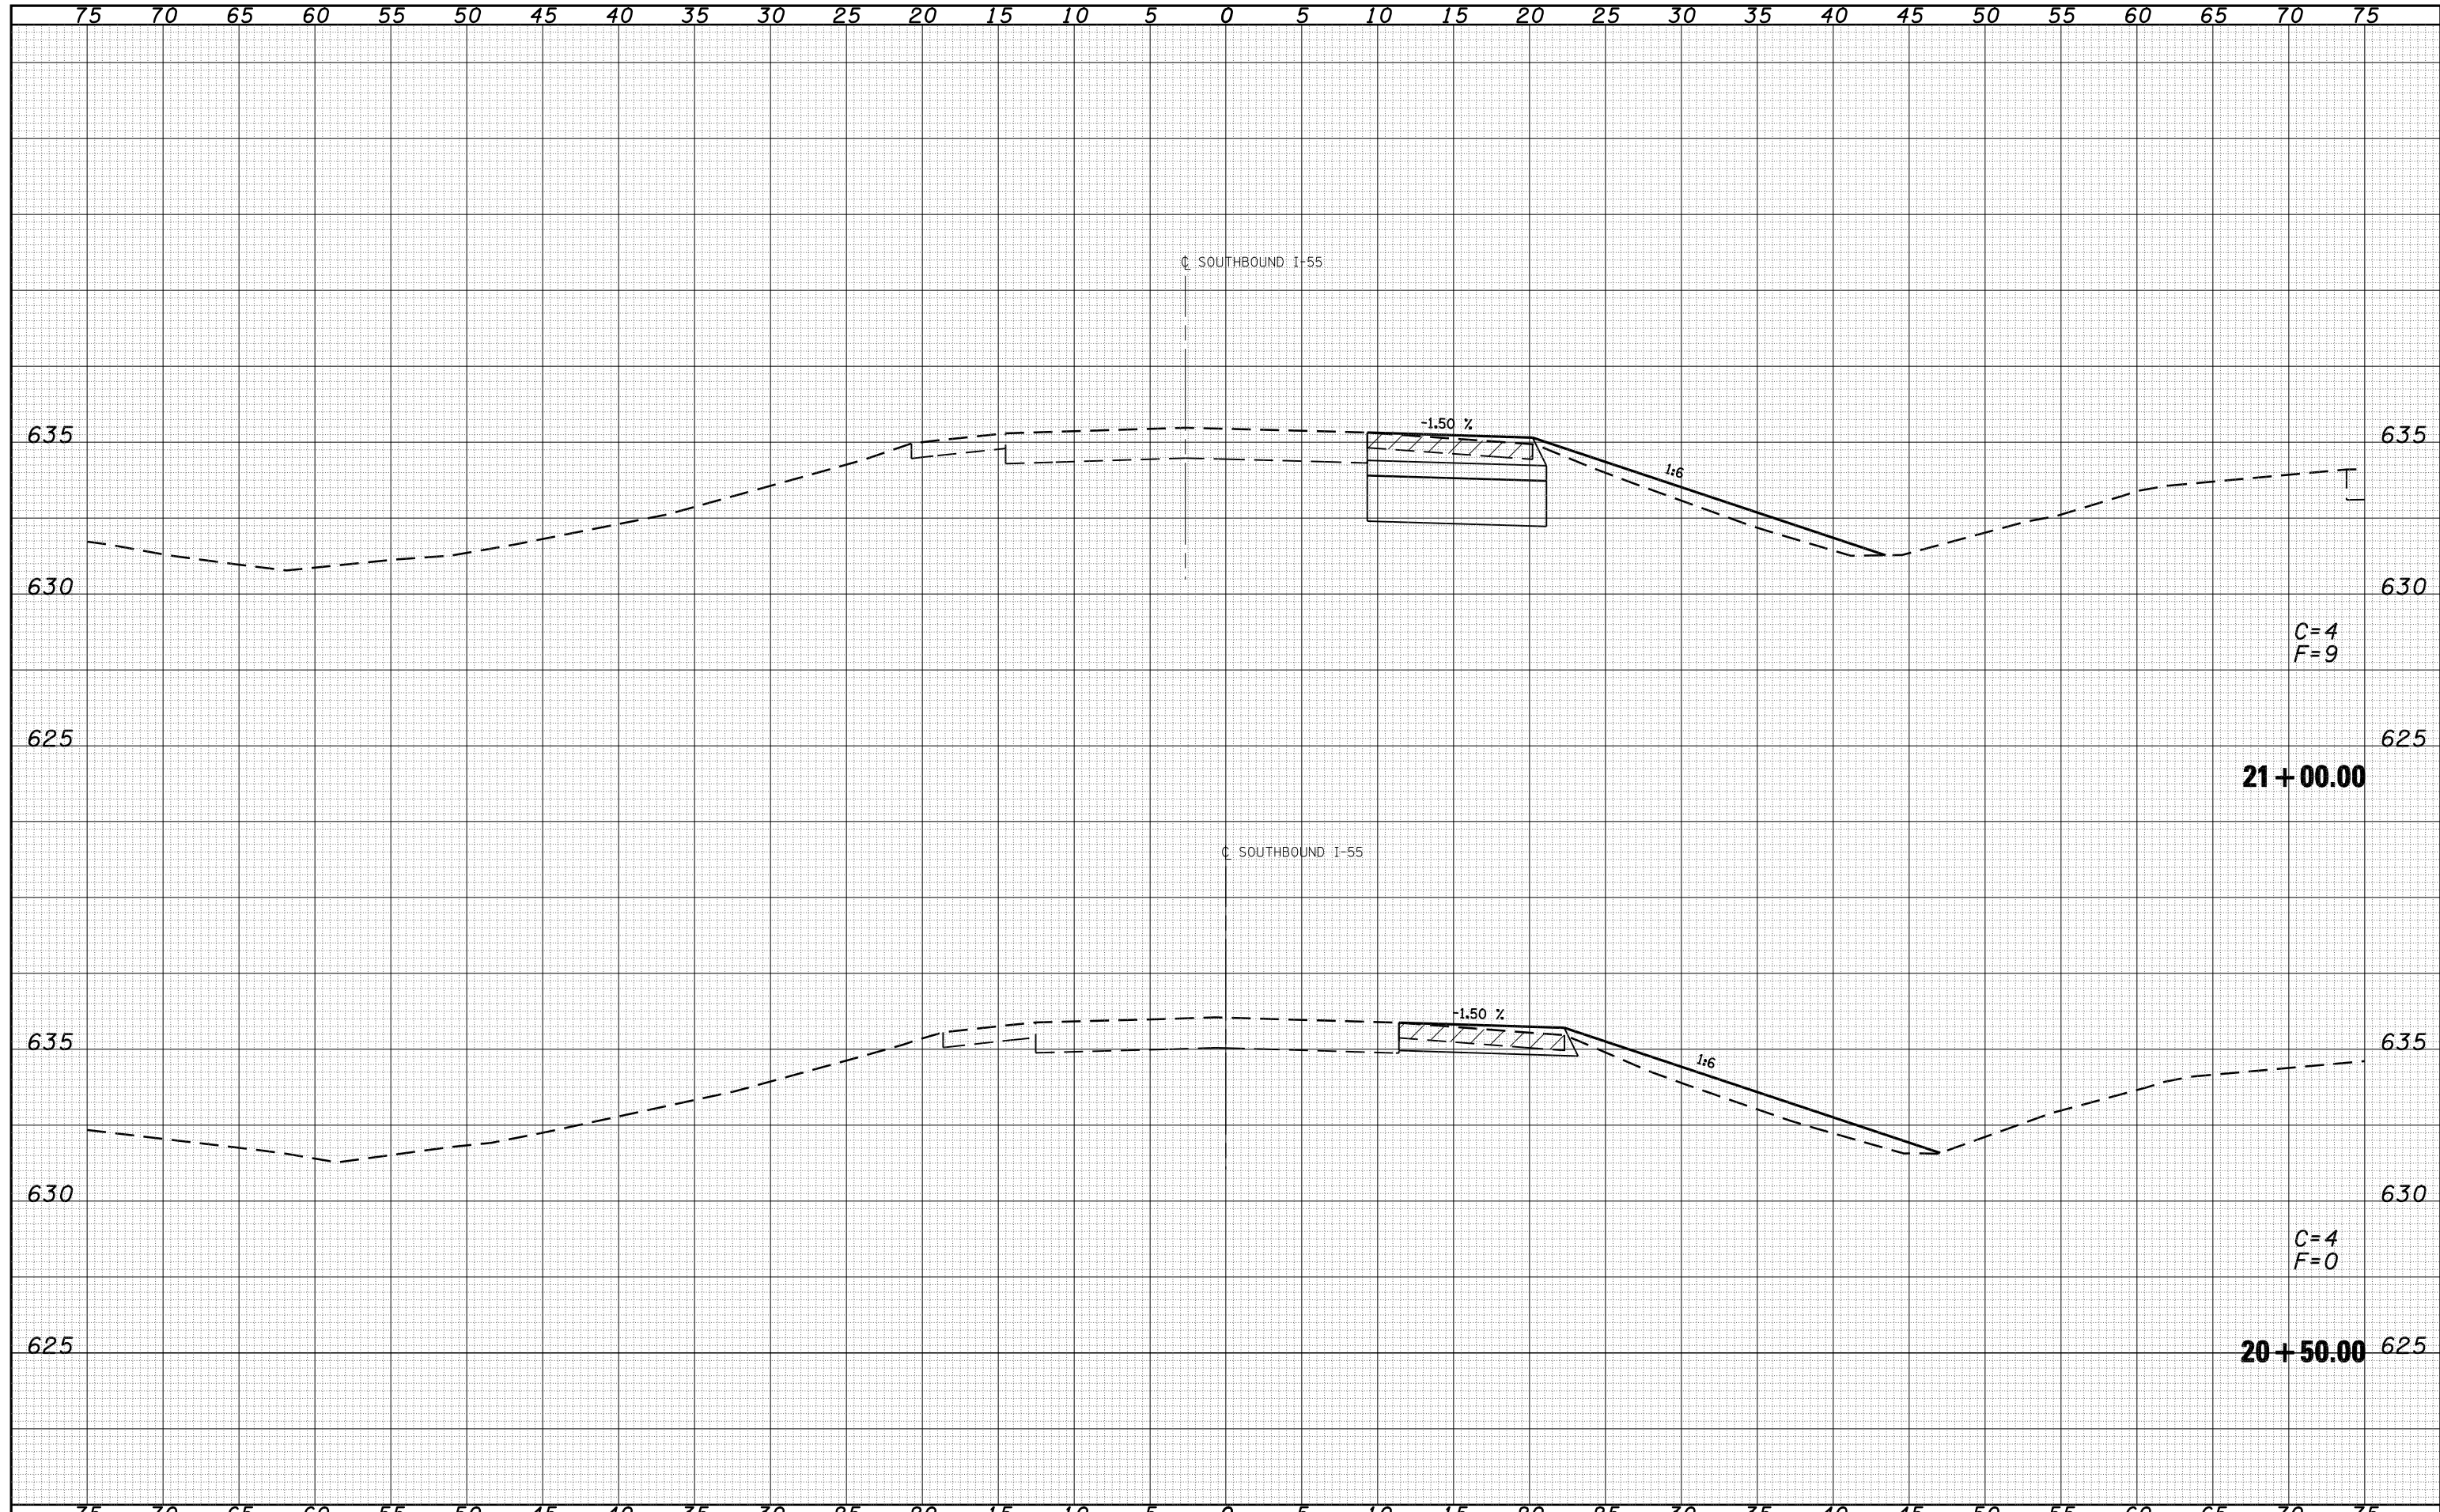

FILE NAME =
 c:\pw_work\PWIDOT\LAUGHLINRL\d0110282\sbnl.xse\sheets.dgn

USER NAME = laughlinr1
 PLOT SCALE = 10.0000 ' / IN.
 PLOT DATE = Dec-03-2008 07:36:48AM

DESIGNED -
 DRAWN -
 CHECKED -
 DATE -

REVISED -
 REVISED -
 REVISED -
 REVISED -

**STATE OF ILLINOIS
 DEPARTMENT OF TRANSPORTATION**

NORTH SOUTHBOUND CROSSOVER

SCALE: SHEET NO. 27 OF 40 SHEETS STA. 20+50.00 TO STA. 21+00.00

F.A. RTE.	SECTION	COUNTY	TOTAL SHEETS	SHEET NO.
•	68-4B-1 & 111BR	MONTGOMERY	145	93
•	FAI 55 & FAS 1769			CONTRACT NO. 72A63
FED. ROAD DIST. NO.	ILLINOIS FED. AID PROJECT			