


DATE	
BY	
SURVEYED	
PLOTTED	
TEMPLATE	
AREAS	
CHECKED	
FINAL SURVEY	
NOTE BOOK	
NO.	

DATE	
BY	
SURVEYED	
PLOTTED	
TEMPLATE	
AREAS	
CHECKED	
ORIGINAL SURVEY	
NOTE BOOK	
NO.	

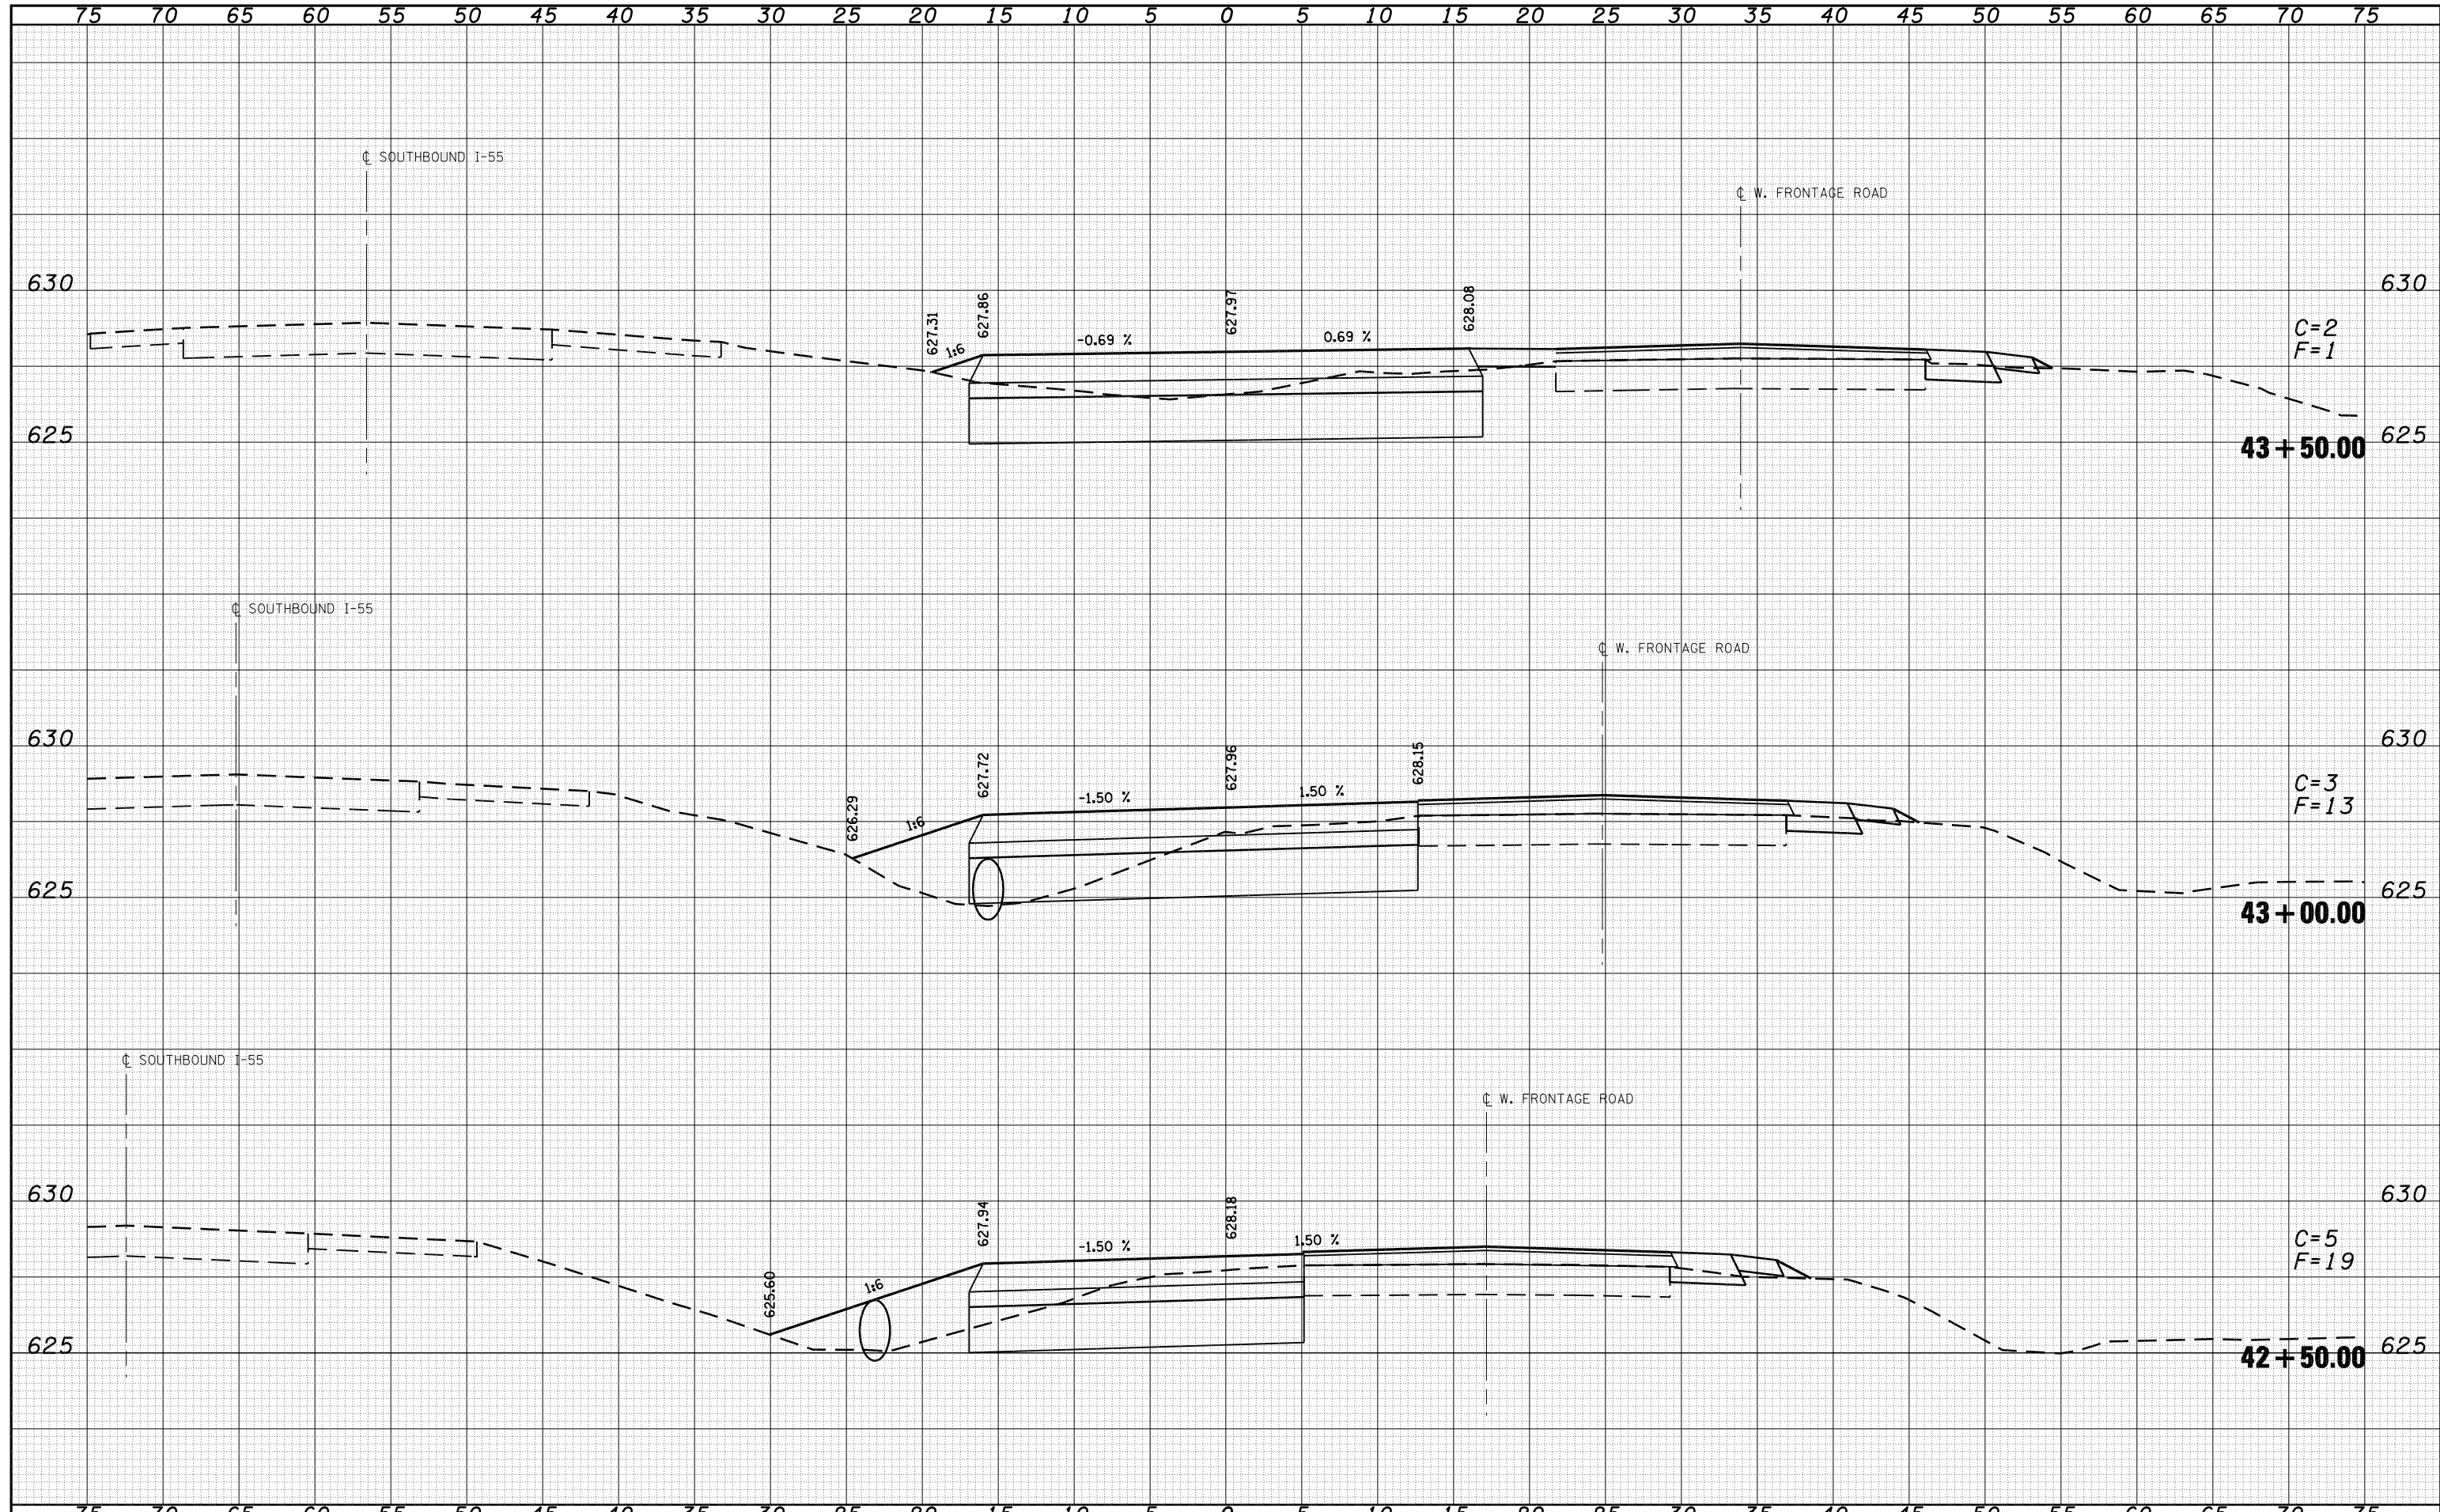

FILE NAME =	USER NAME = laughlinr1	DESIGNED -	REVISED -	STATE OF ILLINOIS DEPARTMENT OF TRANSPORTATION	SOUTH SOUTHBOUND CROSSOVER		F.A. RTE.	SECTION	COUNTY	TOTAL SHEETS	SHEET NO.
c:\pw_work\PWIDOT\LAUGHLINRL\d0110282\absl.xsec\sheets.dgn		DRAWN -	REVISED -		•	68-4B-1 & 111BR	MONTGOMERY	145	102		
PLOT SCALE = 10.0000 "/td> <td></td> <td>CHECKED -</td> <td>REVISED -</td> <td>•</td> <td>FAI 55 & FAS 1769</td> <td></td> <td></td> <td>CONTRACT NO. 72A63</td>		CHECKED -	REVISED -		•	FAI 55 & FAS 1769			CONTRACT NO. 72A63		
PLOT DATE = Dec-03-2008 07:37:12AM		DATE -	REVISED -		FED. ROAD DIST. NO.	ILLINOIS	FED. AID PROJECT				

SCALE: SHEET NO. 36 OF 40 SHEETS STA. 42+50.00 TO STA. 43+50.00