


DATE	
BY	
SURVEYED	
PLOTTED	
TEMPLATE	
AREAS	
CHECKED	
FINAL SURVEY NO.	

DATE	
BY	
SURVEYED	
PLOTTED	
TEMPLATE	
AREAS	
CHECKED	
ORIGINAL SURVEY NO.	

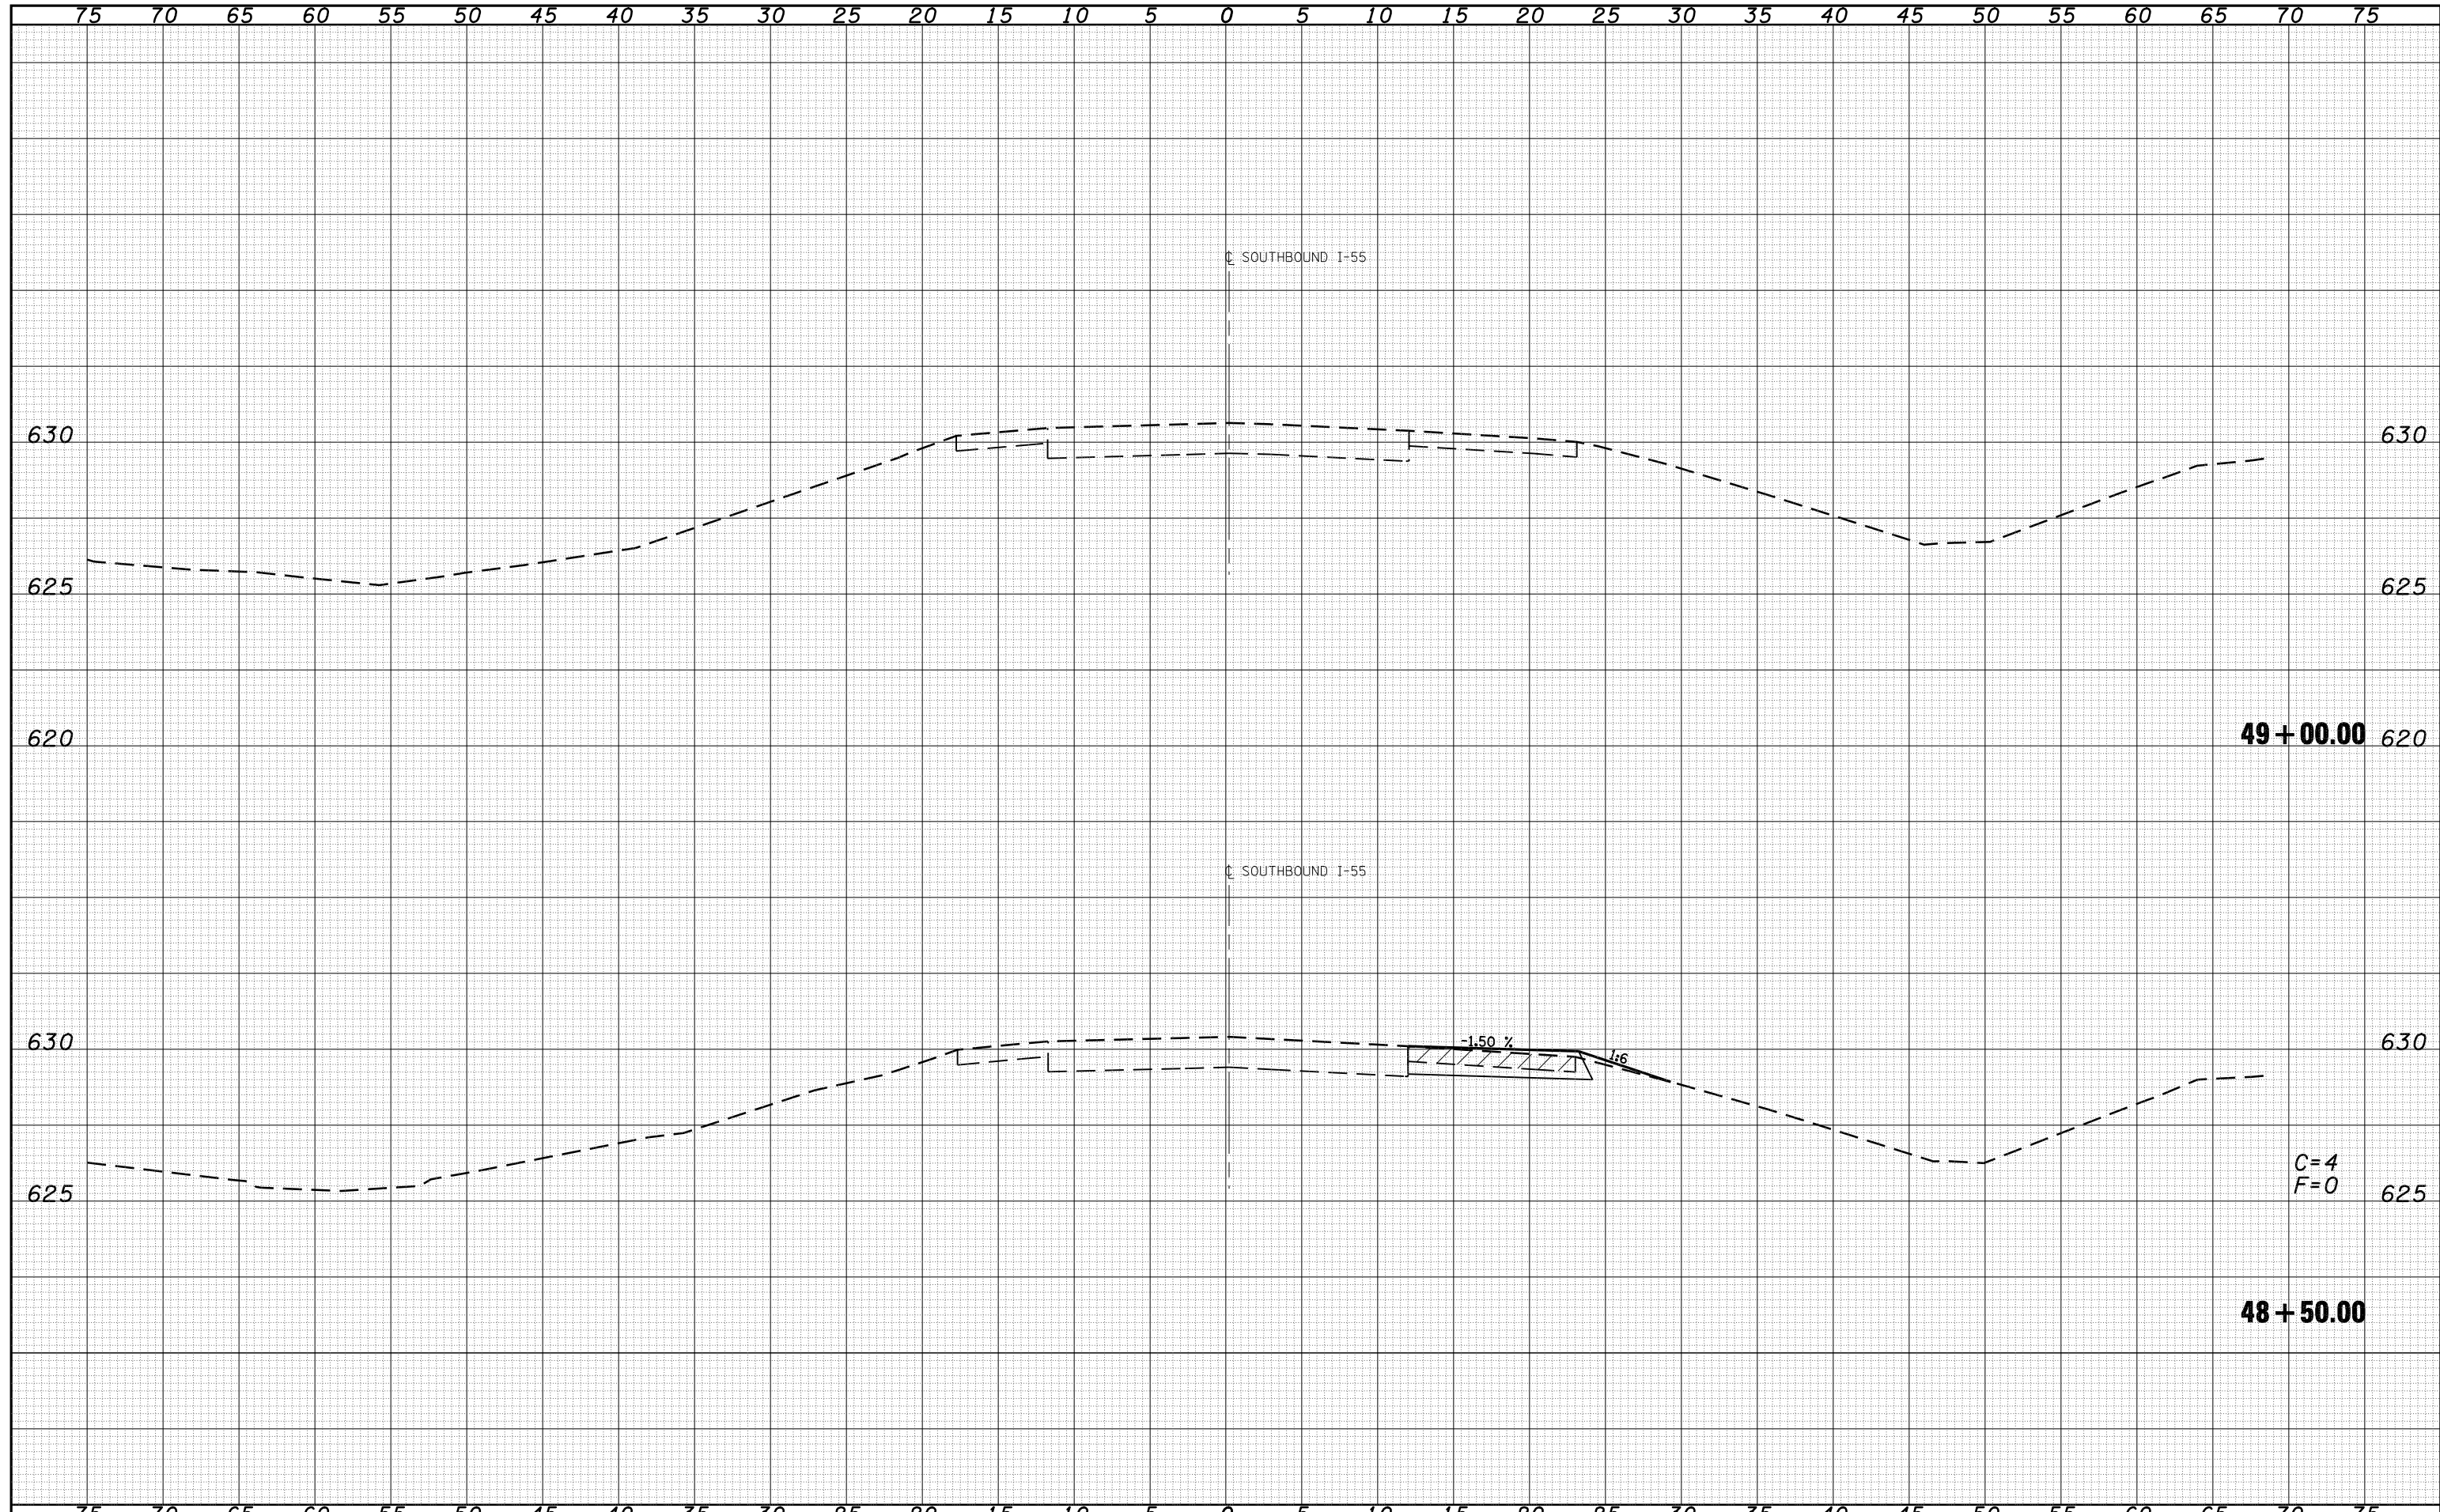

FILE NAME =	USER NAME = laughlinr1	DESIGNED -	REVISIED -	STATE OF ILLINOIS DEPARTMENT OF TRANSPORTATION	SOUTH SOUTHBOUND CROSSOVER		F.A. RTE.	SECTION	COUNTY	TOTAL SHEETS	SHEET NO.
ca:\pw\work\PWIDOT\LAUGHLINRL\d0110282\absl.xsec\sheets.dgn	DRAWN -	REVISIED -	•				68-4B-1 & 111BR	MONTGOMERY	145	106	
PLOT SCALE = 10.0000 ' / IN.	CHECKED -	REVISIED -	•		FAI 55 & FAS 1769	CONTRACT NO. 72A63					
PLOT DATE = Dec-03-2008 07:37:20AM	DATE -	REVISIED -	FED. ROAD DIST. NO.		ILLINOIS	FED. AID PROJECT					
					SCALE:	SHEET NO. 40 OF 40 SHEETS	STA. 48+50.00	TO STA. 49+00.00			