


75 70 65 60 55 50 45 40 35 30 25 20 15 10 5 0 5 10 15 20 25 30 35 40 45 50 55 60 65 70 75

DATE	
BY	
SURVEYED	
PLOTTED	
TEMPLATE	
AREAS	
CHECKED	
FINAL SURVEY	
NOTE BOOK	
NO.	

DATE	
BY	
SURVEYED	
PLOTTED	
TEMPLATE	
AREAS	
CHECKED	
ORIGINAL SURVEY	
NOTE BOOK	
NO.	

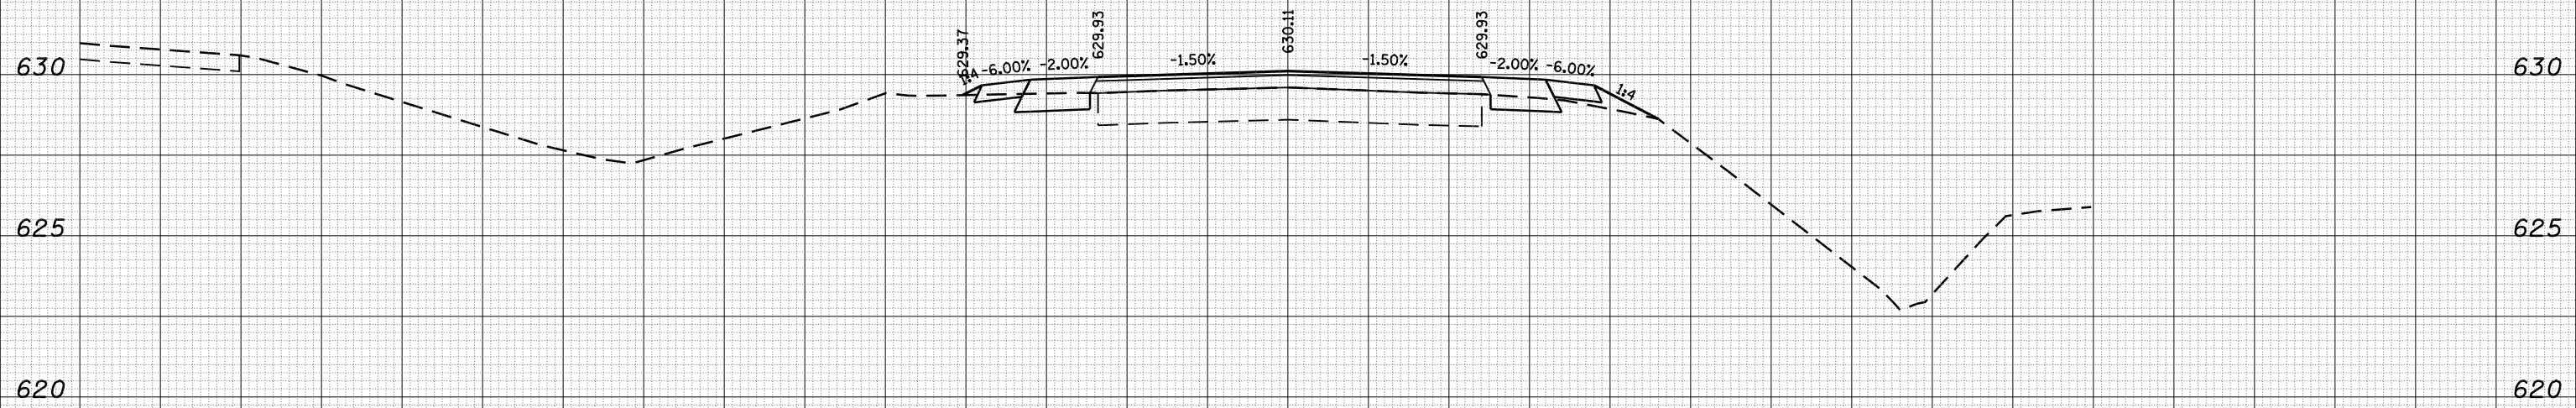

C=5
F=1
1064 + 50.00

75 70 65 60 55 50 45 40 35 30 25 20 15 10 5 0 5 10 15 20 25 30 35 40 45 50 55 60 65 70 75

FILE NAME = c:\pwork\pwidot\LAUGHLIN\ld0110282\FrontageRd_xsecsheets.dgn

USER NAME = laughlin1
PLOT SCALE = 10.0000 ' / IN.
PLOT DATE = Dec-03-2008 07:38:10AM

DESIGNED -
DRAWN -
CHECKED -
DATE -

REVISED -
REVISED -
REVISED -
REVISED -

**STATE OF ILLINOIS
DEPARTMENT OF TRANSPORTATION**

FRONTAGE ROAD

SCALE: SHEET NO. 8 OF 19 SHEETS STA. 1064+50.00 TO STA. 1064+50.00

F.A. RTE.	SECTION	COUNTY	TOTAL SHEETS	SHEET NO.
•	68-4B-1 & 111BR	MONTGOMERY	145	130
•	FAI 55 & FAS 1769			CONTRACT NO. 72A63
FED. ROAD DIST. NO.	ILLINOIS	FED. AID PROJECT		