


75 70 65 60 55 50 45 40 35 30 25 20 15 10 5 0 5 10 15 20 25 30 35 40 45 50 55 60 65 70 75


DATE	
BY	
SURVEYED	
PLOTTED	
TEMPLATE	
AREAS	
CHECKED	
FINAL SURVEY NO.	
NOTE BOOK	
AREAS CHECKED	

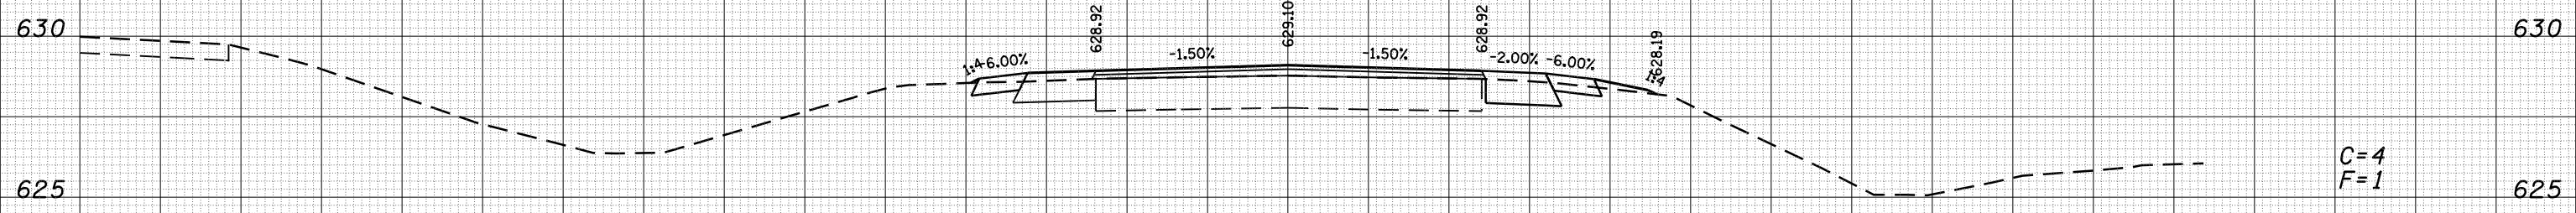

C=4  
F=1

1070 + 00.00

DATE	
BY	
SURVEYED	
PLOTTED	
TEMPLATE	
AREAS	
CHECKED	
ORIGINAL SURVEY NO.	
NOTE BOOK	
AREAS CHECKED	

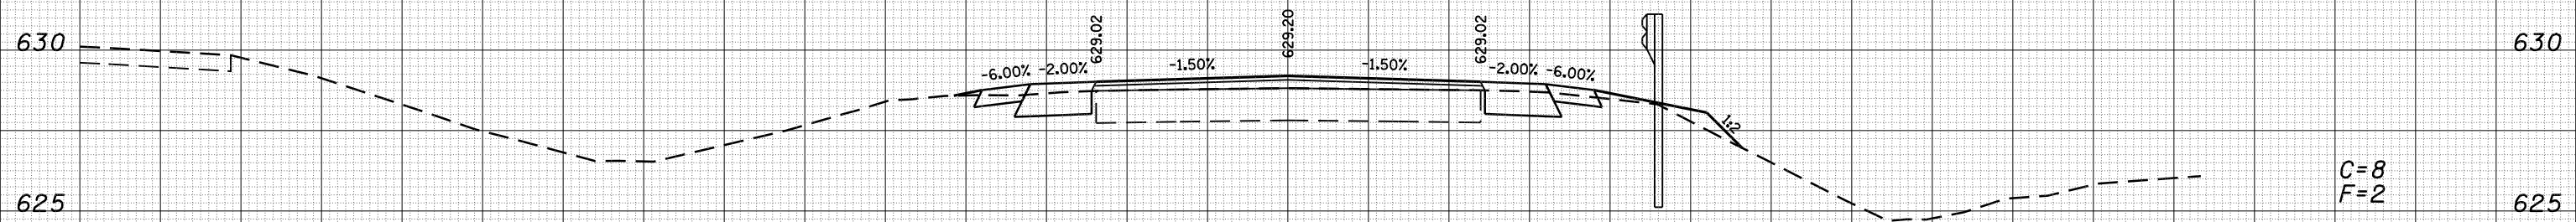

C=8  
F=2

1069 + 50.00

75 70 65 60 55 50 45 40 35 30 25 20 15 10 5 0 5 10 15 20 25 30 35 40 45 50 55 60 65 70 75

FILE NAME =	USER NAME = laughlinr1	DESIGNED -	REVISED -	<b>STATE OF ILLINOIS</b> <b>DEPARTMENT OF TRANSPORTATION</b>	<b>FRONTAGE ROAD</b>		F.A. RTE.	SECTION	COUNTY	TOTAL SHEETS	SHEET NO.
c:\pw_work\PWIDOT\LAUGHLINRL\d0110282\FrontageRd_xsecsheets.dgn		DRAWN -	REVISED -		• 68-4B-1 & 111BR	MONTGOMERY	145	136			
PLOT SCALE = 10.0000 ' / IN.		CHECKED -	REVISED -		• FAI 55 & FAS 1769			CONTRACT NO. 72A63			
PLOT DATE = Dec-03-2008 07:38:22AM		DATE -	REVISED -		FED. ROAD DIST. NO.	ILLINOIS	FED. AID PROJECT				

SCALE: SHEET NO. 14 OF 19 SHEETS STA. 1069+50.00 TO STA. 1070+00.00