


DATE	
BY	
SURVEYED	
PLOTTED	
TEMPLATE	
AREAS	
CHECKED	
FINAL SURVEY NO.	

DATE	
BY	
SURVEYED	
PLOTTED	
TEMPLATE	
AREAS	
CHECKED	
ORIGINAL SURVEY NO.	

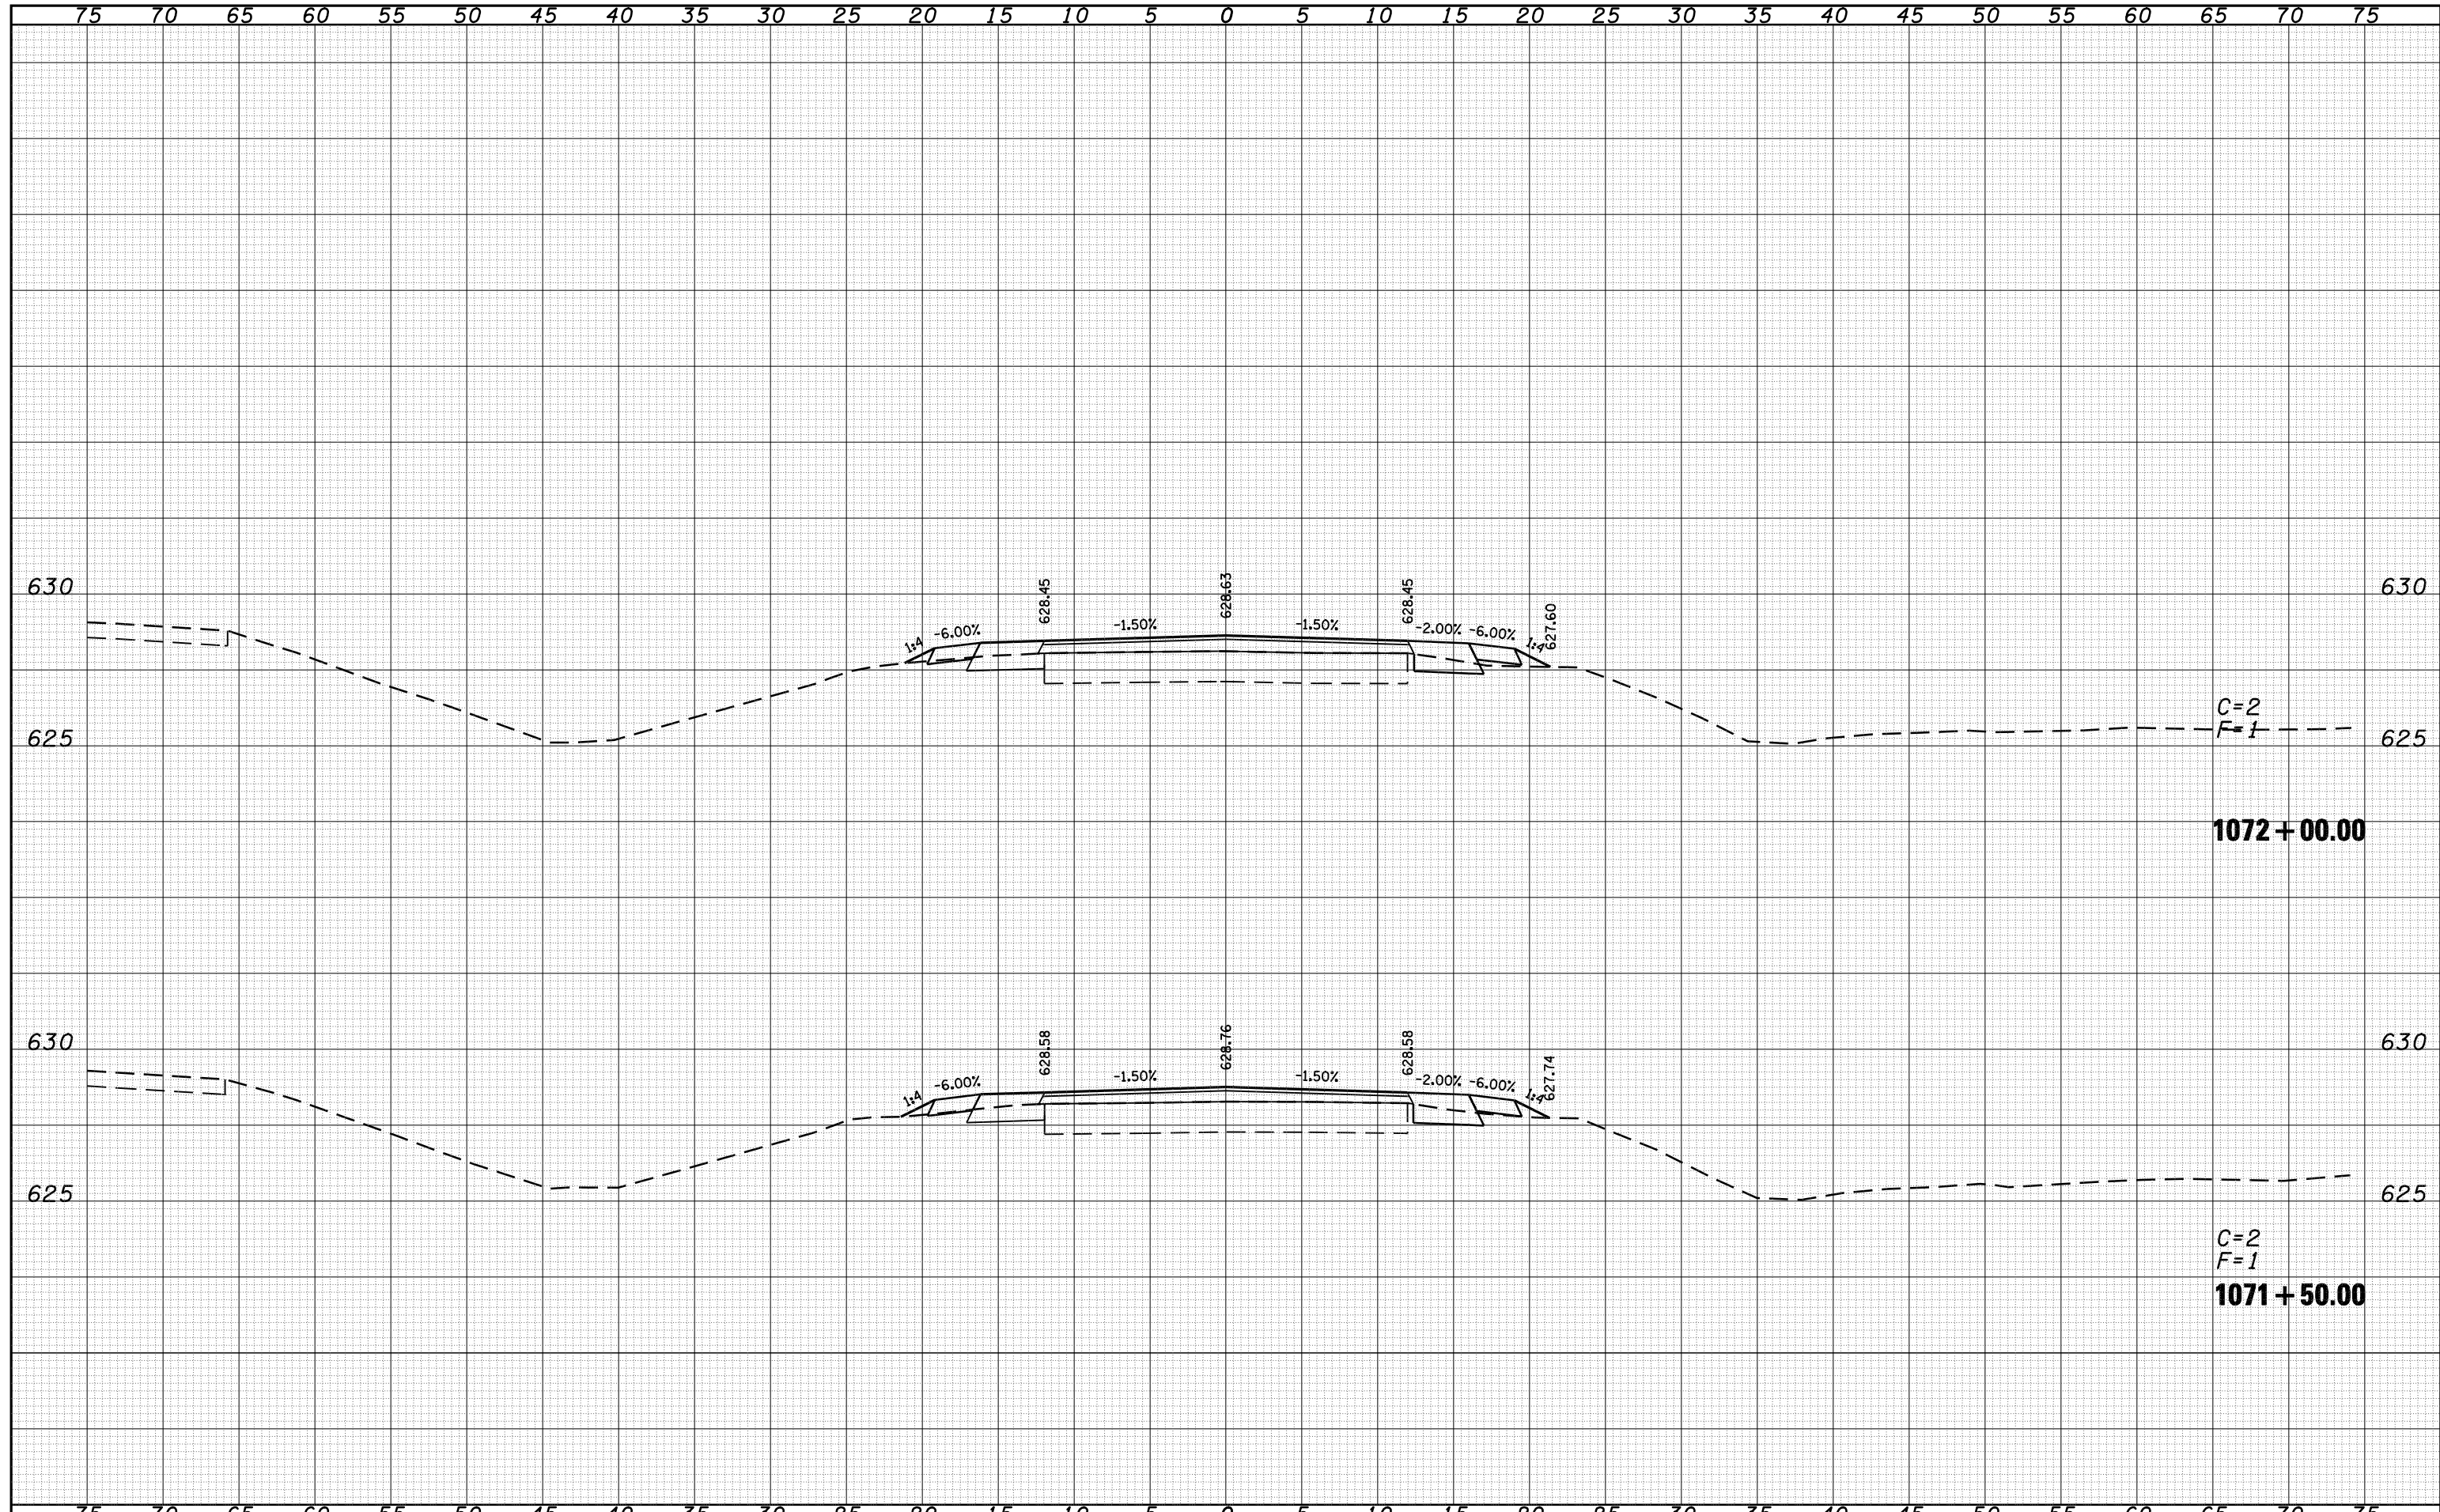

FILE NAME =	USER NAME = laughlinr1	DESIGNED -	REVISED -	<b>STATE OF ILLINOIS DEPARTMENT OF TRANSPORTATION</b>	<b>FRONTAGE ROAD</b>		F.A. RTE.	SECTION	COUNTY	TOTAL SHEETS	SHEET NO.
c:\pw\work\PWIDOT\LAUGHLINRL\d0110282\FrontageRd_xsecsheets.dgn		DRAWN -	REVISED -		•	68-4B-1 & 111BR	MONTGOMERY	145	138		
PLOT SCALE = 10.0000 "/>											
PLOT DATE = Dec-03-2008 07:38:26AM	DATE -	REVISED -	REVISED -		•	FAI 55 & FAS 1769	CONTRACT NO. 72A63				
					SCALE:	SHEET NO. 16 OF 19 SHEETS	STA. 1071+50.00 TO STA. 1072+00.00	FED. ROAD DIST. NO. ILLINOIS FED. AID PROJECT			