


DATE	
BY	
SURVEYED	
PLOTTED	
TEMPLATE	
AREAS	
CHECKED	
FINAL SURVEY NO.	
NOTE BOOK NO.	
AREAS CHECKED	

DATE	
BY	
SURVEYED	
PLOTTED	
TEMPLATE	
AREAS	
CHECKED	
ORIGINAL SURVEY NO.	
NOTE BOOK NO.	
AREAS CHECKED	

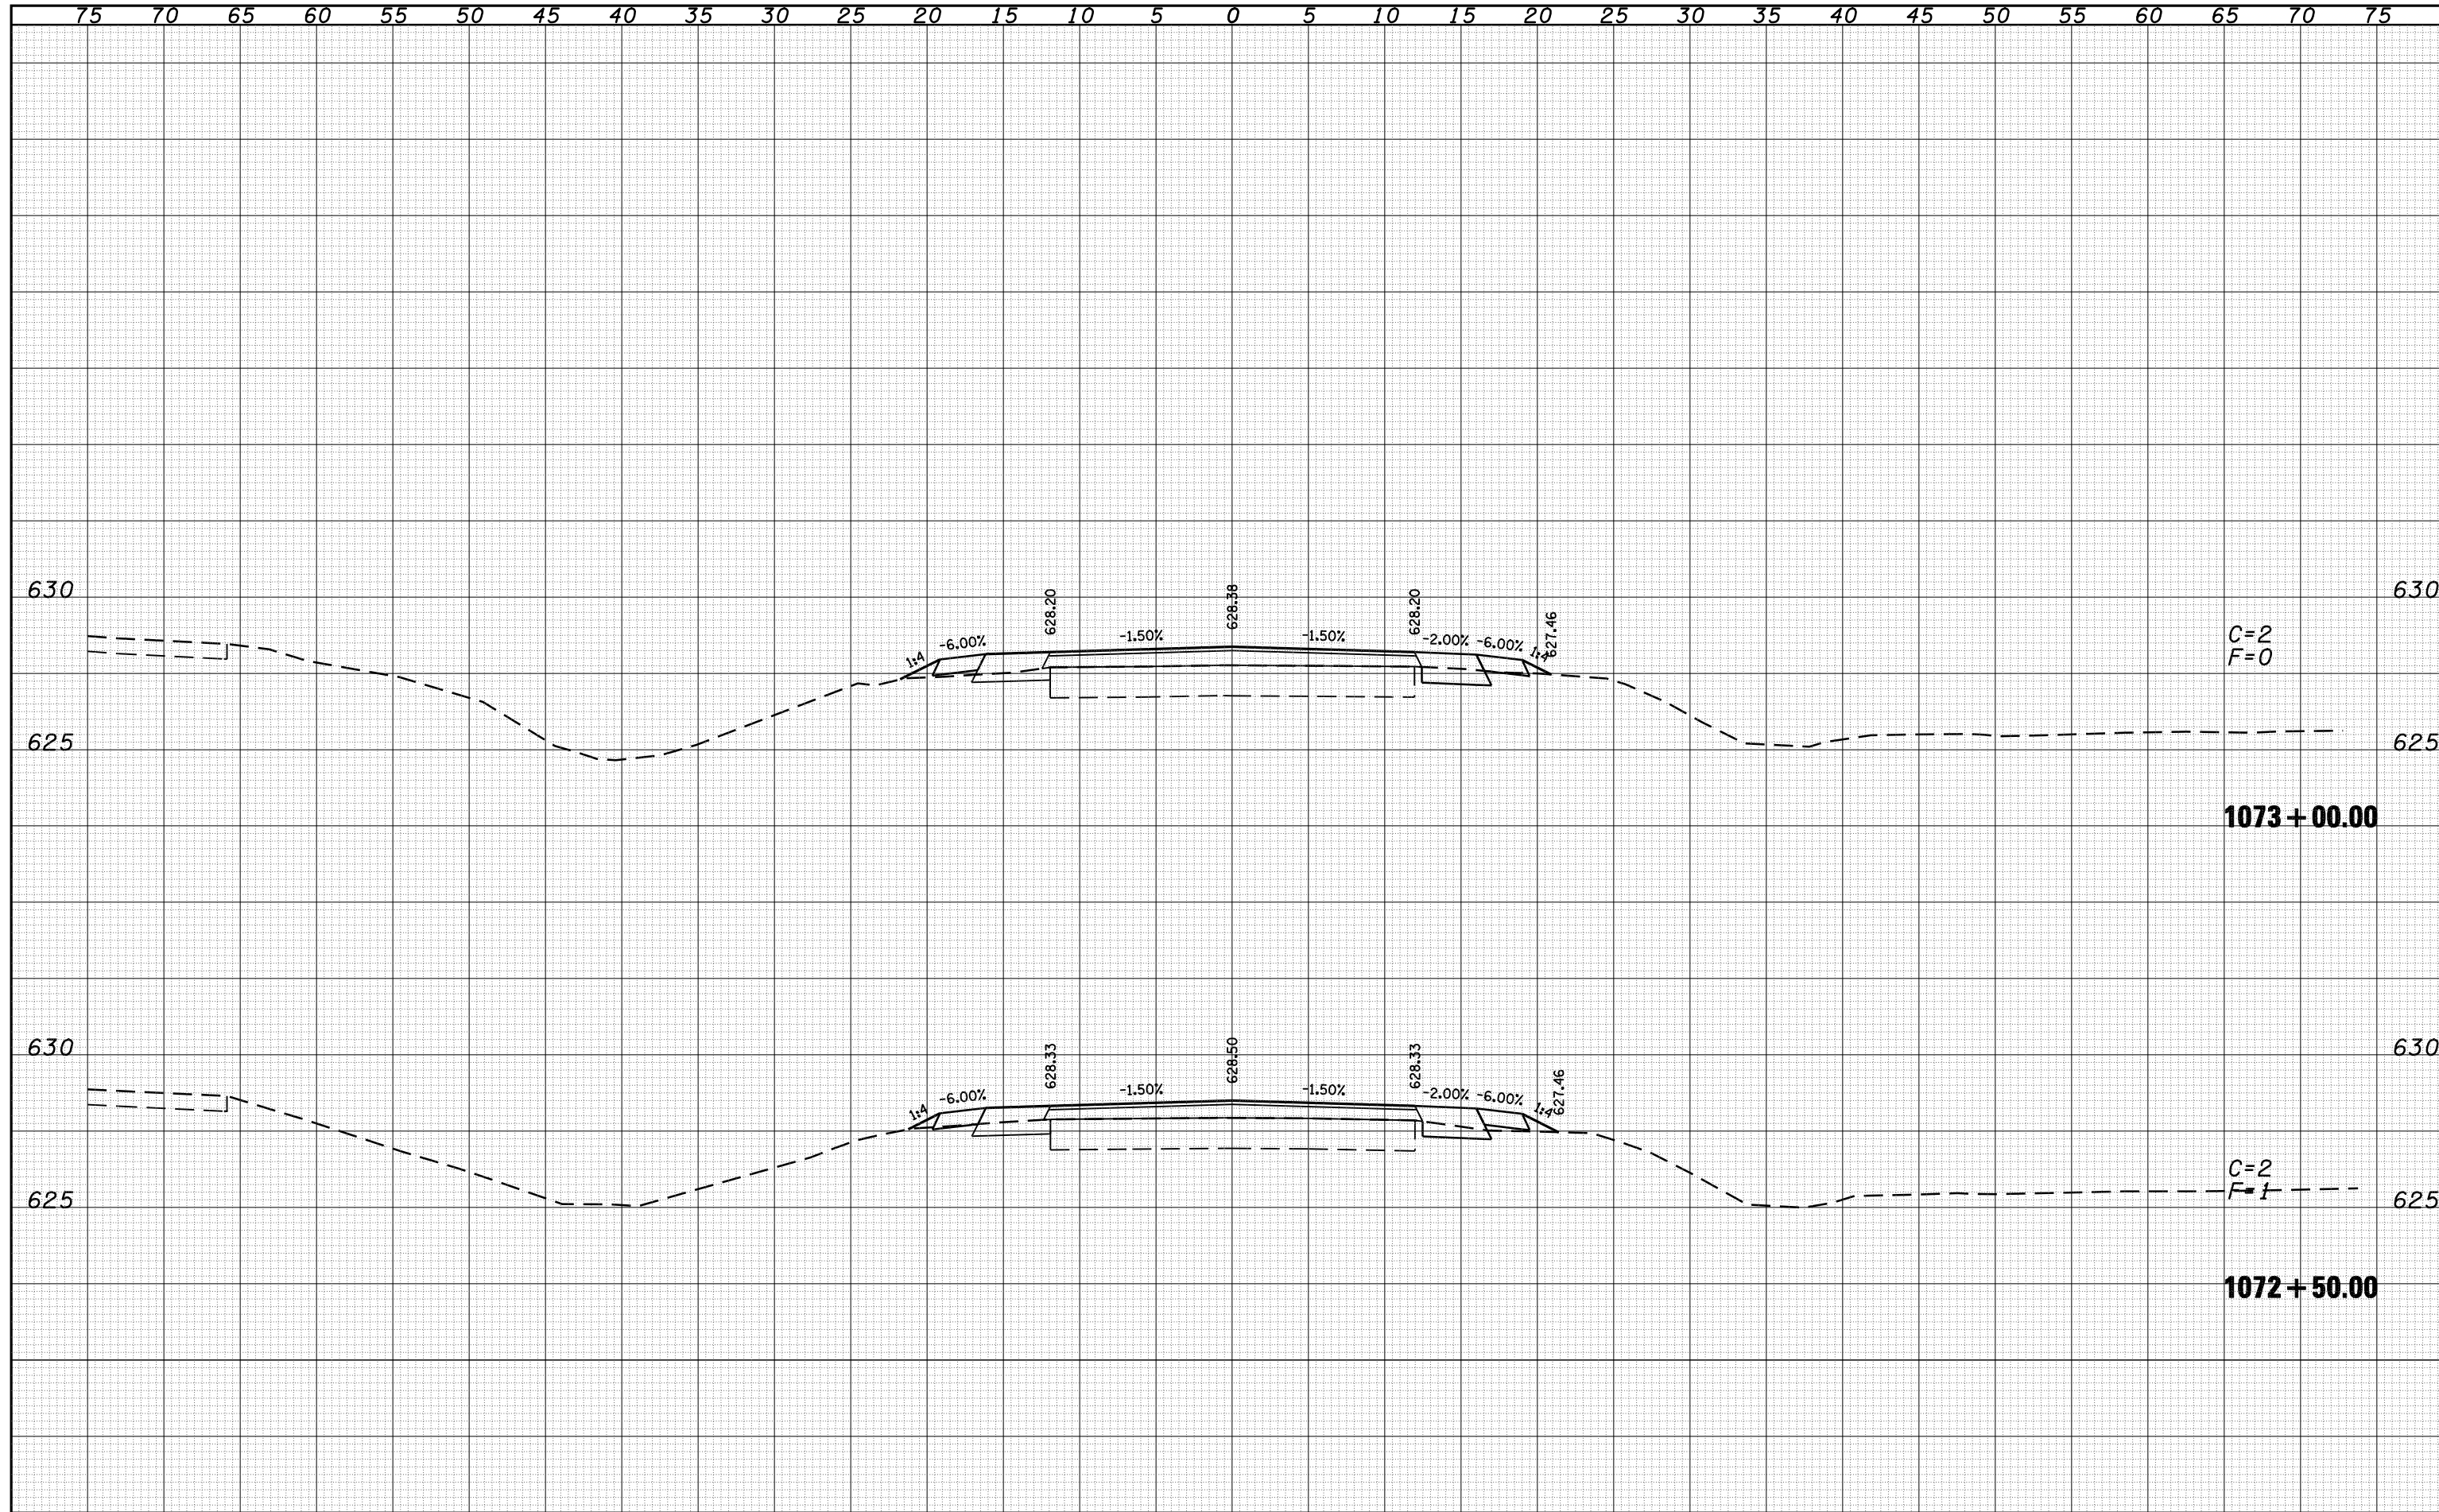

FILE NAME =	USER NAME = laughlinr1	DESIGNED -	REVISIED -	<b>STATE OF ILLINOIS DEPARTMENT OF TRANSPORTATION</b>	<b>FRONTAGE ROAD</b>		F.A. RTE.	SECTION	COUNTY	TOTAL SHEETS	SHEET NO.
c:\pw\work\PWIDOT\LAUGHLINRL\0110282\FrontageRd_xsecsheets.dgn		DRAWN -	REVISIED -		•	68-4B-1 & 111BR	MONTGOMERY	145	139		
PLOT SCALE = 10.0000 ' / IN.		CHECKED -	REVISIED -		•	FAI 55 & FAS 1769	CONTRACT NO. 72A63				
PLOT DATE = Dec-03-2008 07:38:28AM		DATE -	REVISIED -		FED. ROAD DIST. NO.	ILLINOIS	FED. AID PROJECT				
					SCALE:	SHEET NO. 17 OF 19 SHEETS	STA. 1072+50.00 TO STA. 1073+00.00				