


75 70 65 60 55 50 45 40 35 30 25 20 15 10 5 0 5 10 15 20 25 30 35 40 45 50 55 60 65 70 75

DATE	BY	SURVEYED	PLOTTED	AREAS CHECKED
NO.		NOTE BOOK	TEMPLATE	AREAS CHECKED

DATE	BY	SURVEYED	PLOTTED	AREAS CHECKED
NO.		NOTE BOOK	TEMPLATE	AREAS CHECKED

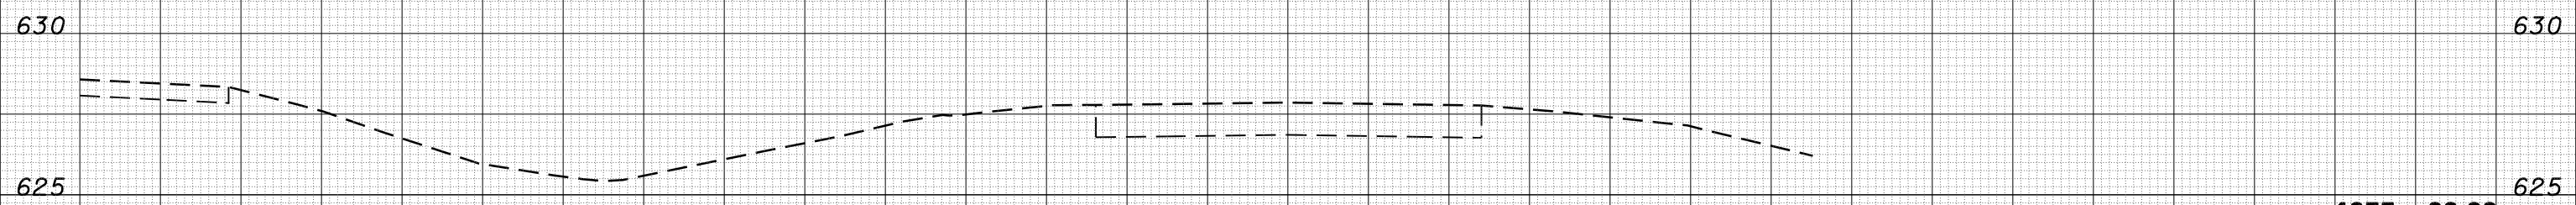

FILE NAME =	USER NAME = laughlinr1	DESIGNED -	REVISED -	<b>STATE OF ILLINOIS DEPARTMENT OF TRANSPORTATION</b>	<b>FRONTAGE ROAD</b>		F.A. RTE.	SECTION	COUNTY	TOTAL SHEETS	SHEET NO.	
c:\pwork\pwork\LAUGHLINRL\0110282\FrontageRd_xsecsheets.dgn		DRAWN -	REVISED -		SCALE:	SHEET NO. 19 OF 19 SHEETS	STA. 1075+00.00 TO STA. 1075+00.00	68-4B-1 & 111BR	MONTGOMERY	145	141	
		CHECKED -	REVISED -					FAI 55 & FAS 1769				CONTRACT NO. 72A63
		DATE -	REVISED -					FED. ROAD DIST. NO.	ILLINOIS	FED. AID PROJECT		