


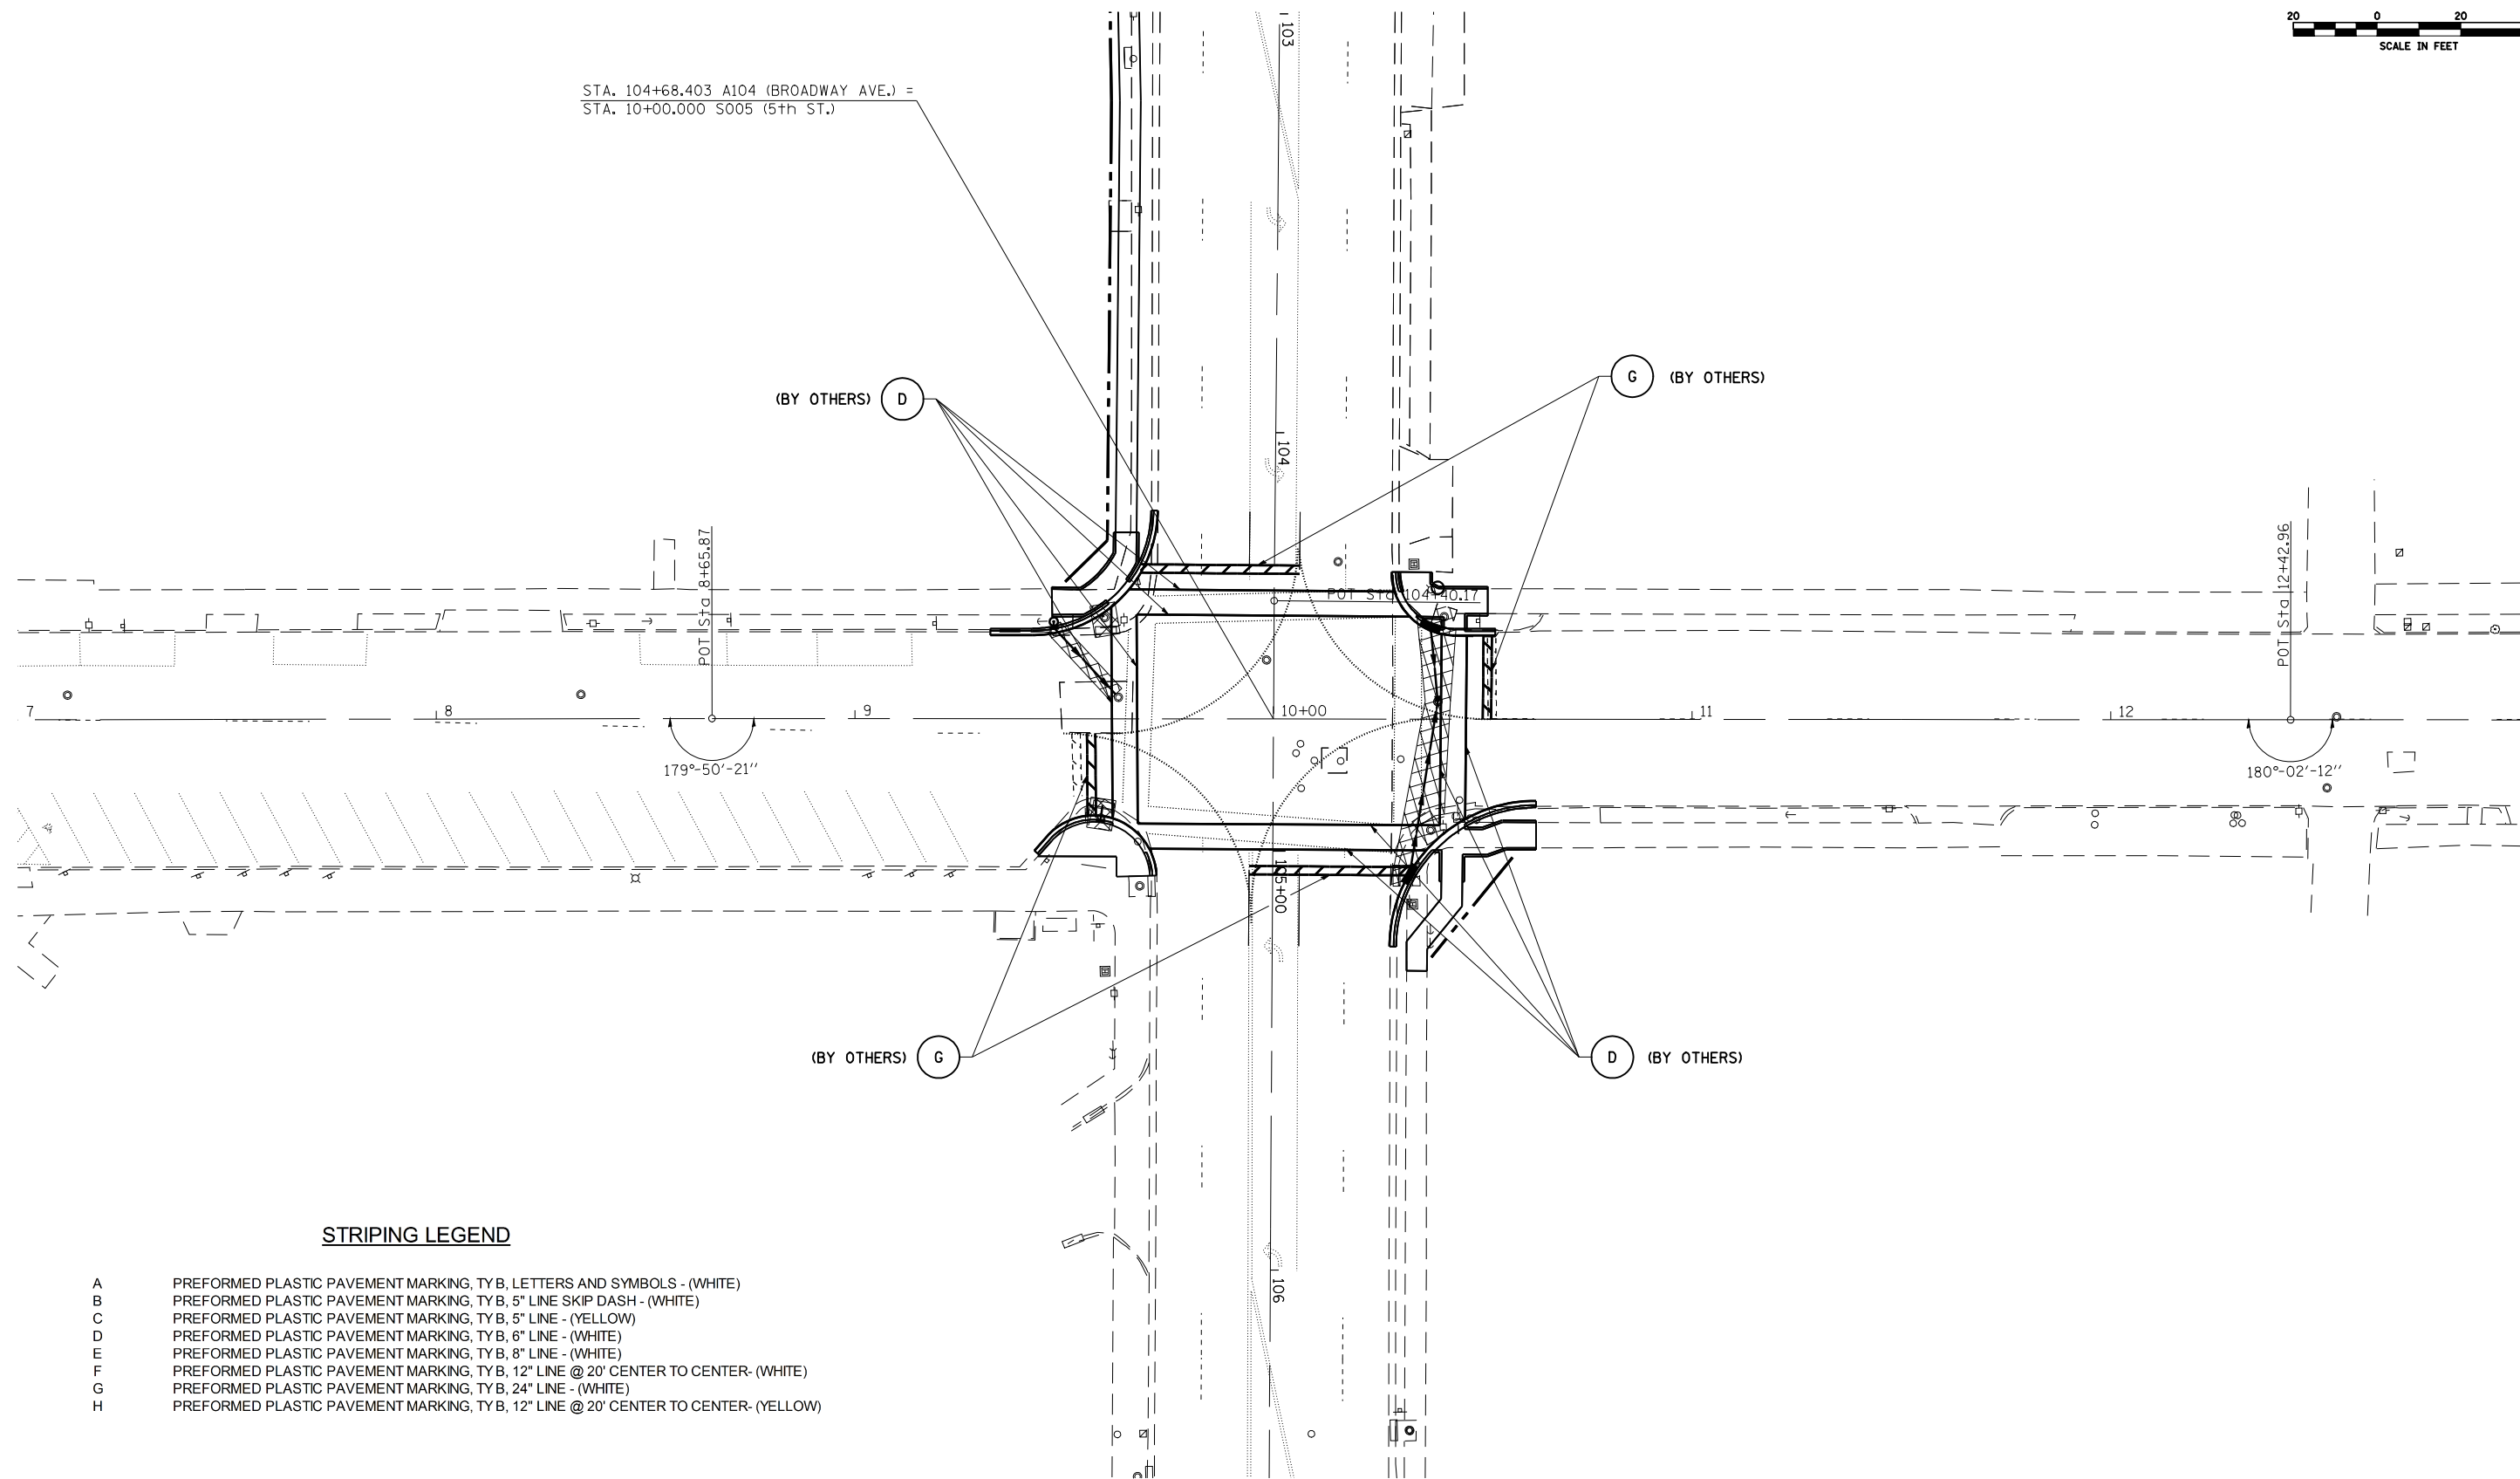

STA. 104+68.403 A104 (BROADWAY AVE.) =  
STA. 10+00.000 S005 (5th ST.)



**STRIPING LEGEND**

- A PREFORMED PLASTIC PAVEMENT MARKING, TY B, LETTERS AND SYMBOLS - (WHITE)
- B PREFORMED PLASTIC PAVEMENT MARKING, TY B, 5" LINE SKIP DASH - (WHITE)
- C PREFORMED PLASTIC PAVEMENT MARKING, TY B, 5" LINE - (YELLOW)
- D PREFORMED PLASTIC PAVEMENT MARKING, TY B, 6" LINE - (WHITE)
- E PREFORMED PLASTIC PAVEMENT MARKING, TY B, 8" LINE - (WHITE)
- F PREFORMED PLASTIC PAVEMENT MARKING, TY B, 12" LINE @ 20' CENTER TO CENTER - (WHITE)
- G PREFORMED PLASTIC PAVEMENT MARKING, TY B, 24" LINE - (WHITE)
- H PREFORMED PLASTIC PAVEMENT MARKING, TY B, 12" LINE @ 20' CENTER TO CENTER - (YELLOW)

FILE NAME =	USER NAME = laughlinr1	DESIGNED -	REVISED -
et:\pw\work\PWIDOT\LAUGHLINRL\dms24089\	652407-shr-pmk-S005L.dgn	DRAWN -	REVISED -
	PLOT SCALE = 40.0000' / IN.	CHECKED -	REVISED -
	PLOT DATE = Jan-05-2009 09:50:29AM	DATE -	REVISED -

**STATE OF ILLINOIS  
DEPARTMENT OF TRANSPORTATION**

**PAVEMENT MARKING DETAILS**

SCALE: SHEET NO. OF SHEETS STA. TO STA.

F.A.P. RTE.	SECTION	COUNTY	TOTAL SHEETS	SHEET NO.
745	•	Adams	37	24
FED. ROAD DIST. NO. ILLINOIS FED. AID PROJECT			CONTRACT NO. 72A96	

• D-6 INTERSECTION IMPROVEMENT