


DATE	
BY	
SURVEYED	
PLOTTED	
TEMPLATE	
AREAS	
CHECKED	
FINAL SURVEY	
NOTE BOOK	
NO.	

DATE	
BY	
SURVEYED	
PLOTTED	
TEMPLATE	
AREAS	
CHECKED	
ORIGINAL SURVEY	
NOTE BOOK	
NO.	

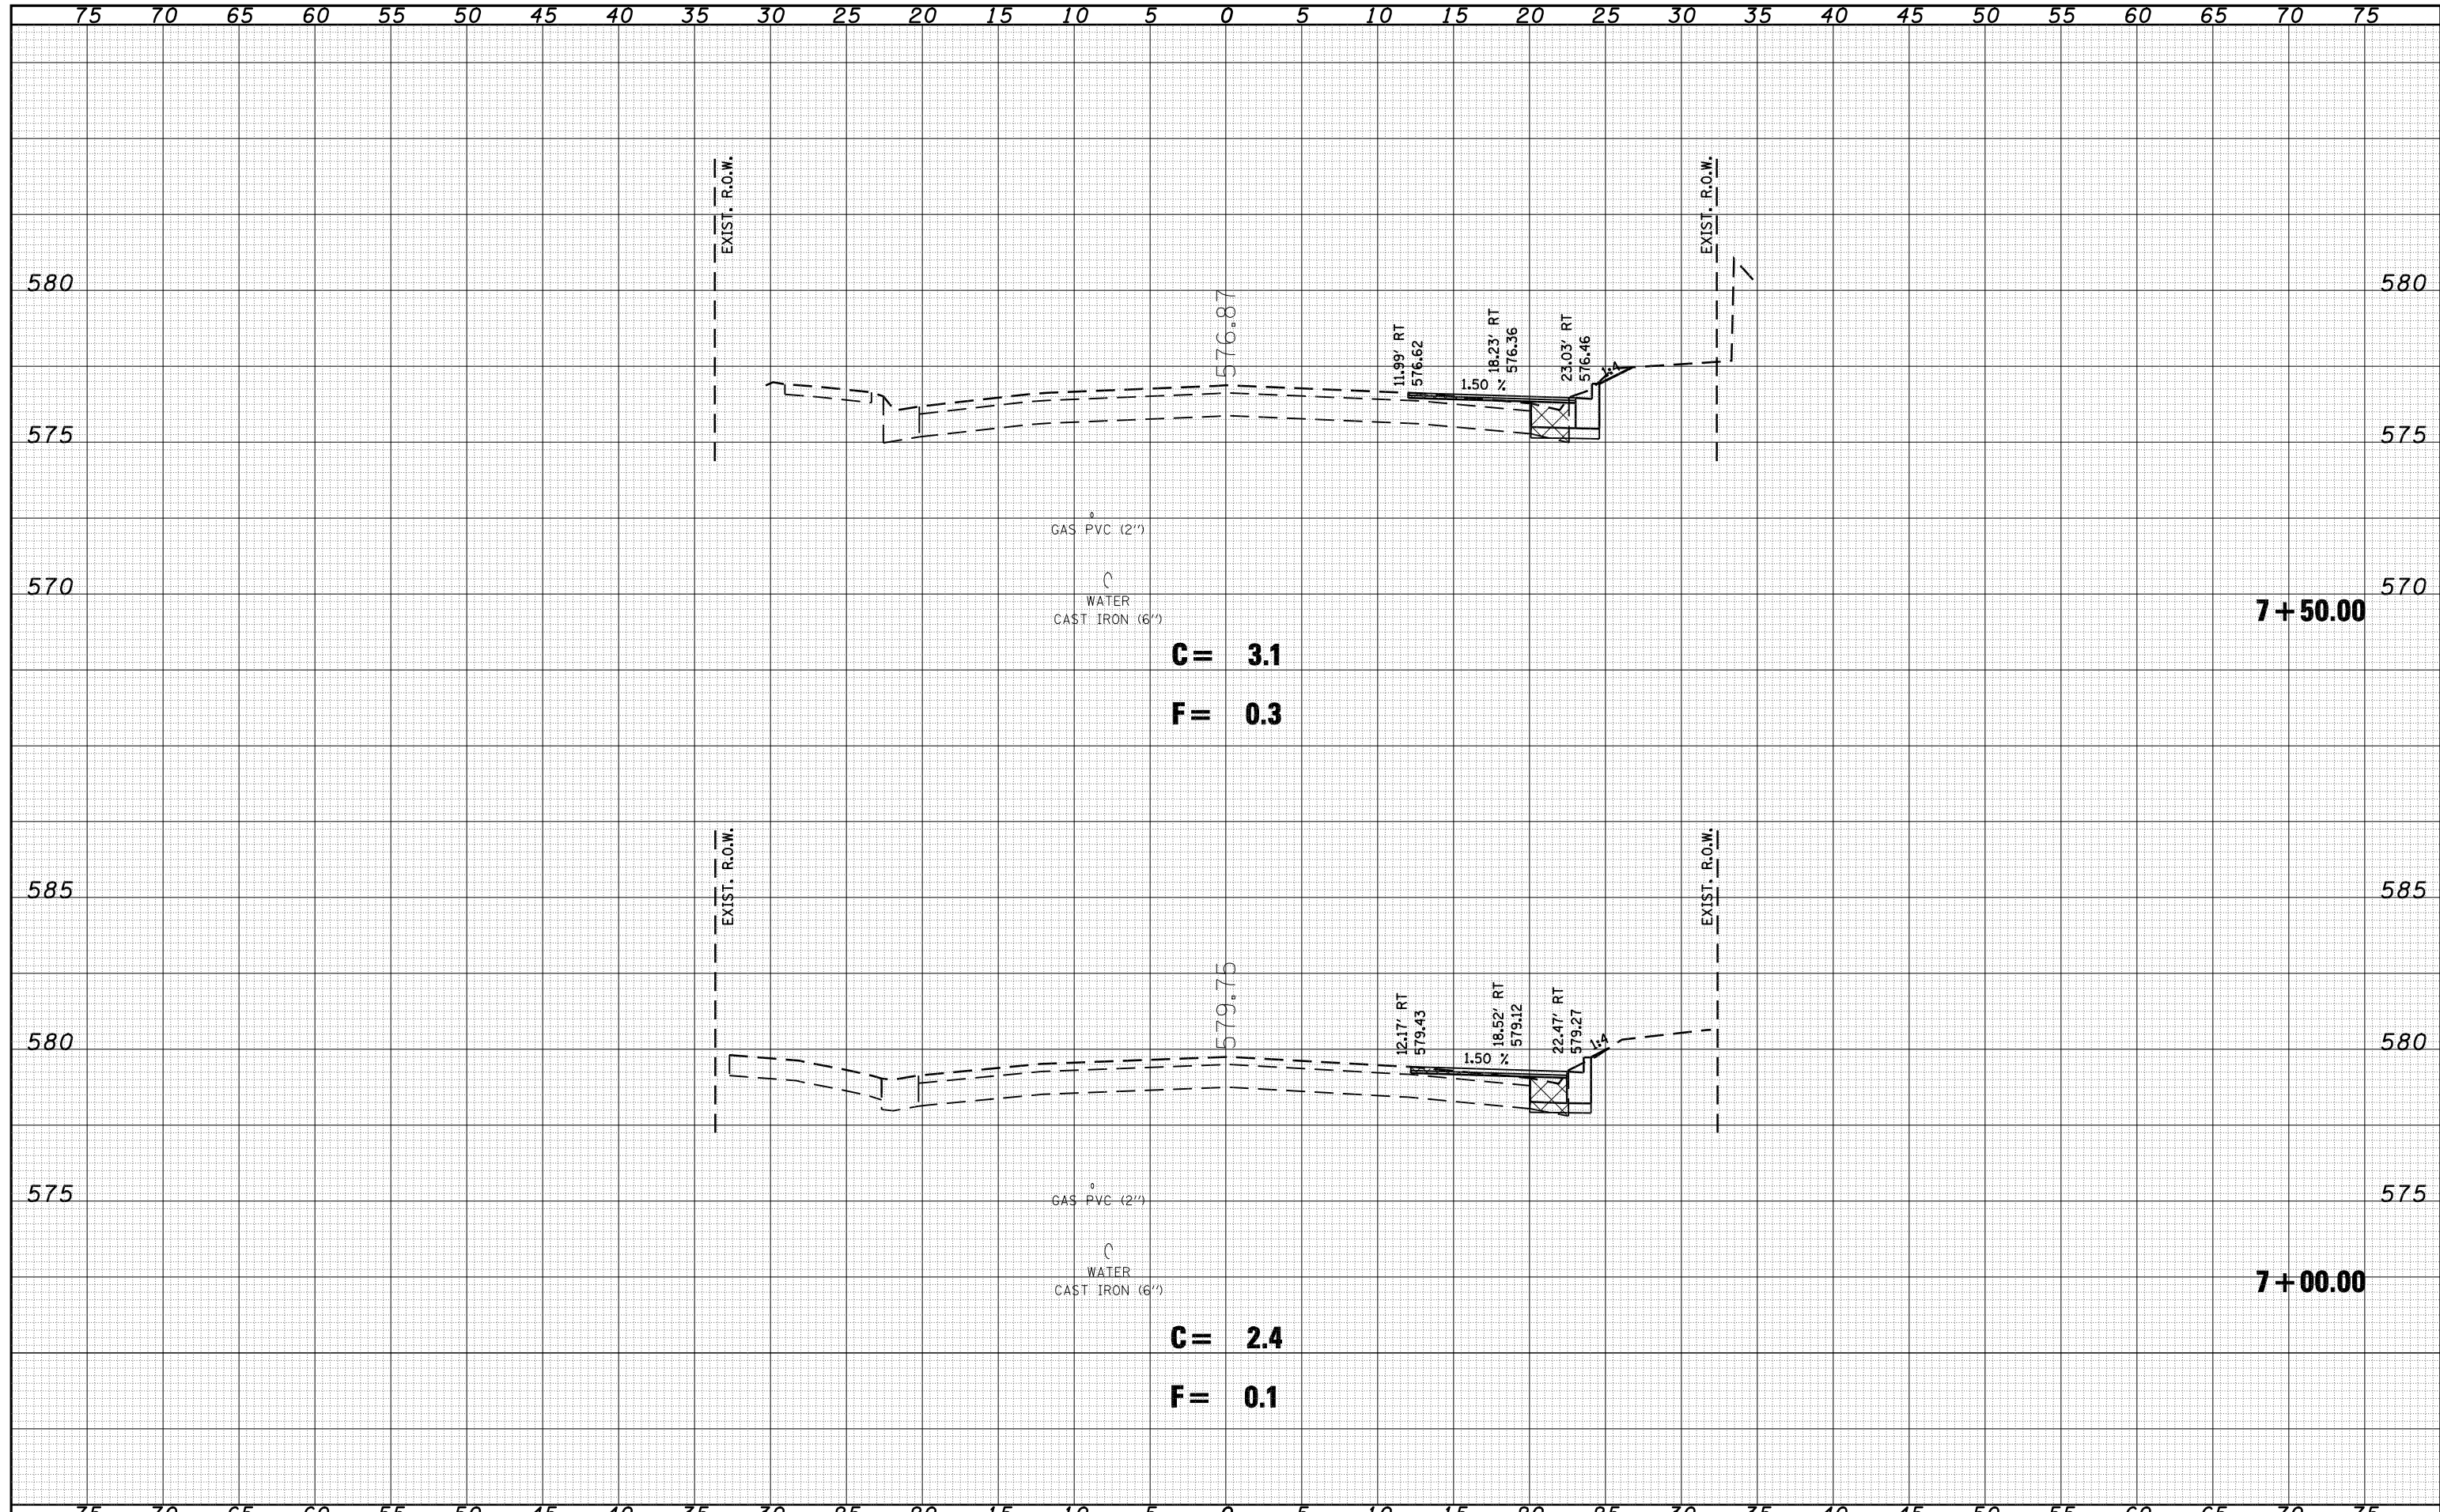

FILE NAME =
 c:\pw_work\PWIDOT\LAUGHLINRL\dms24089\d652407

USER NAME = laughlinr1
 ht-xssht-a004.dgn
 PLOT SCALE = 10.0000 ' / IN.
 PLOT DATE = Jan-05-2009 09:55:28AM

DESIGNED -
 DRAWN -
 CHECKED -
 DATE -

REVISED -
 REVISED -
 REVISED -
 REVISED -

**STATE OF ILLINOIS
 DEPARTMENT OF TRANSPORTATION**

**CROSS SECTIONS
 4TH ST.**

SCALE: SHEET NO. OF SHEETS STA. 7+00.00 TO STA. 7+50.00

F.A. RTE.	SECTION	COUNTY	TOTAL SHEETS	SHEET NO.
745	37	ADAMS	37	34
CONTRACT NO.				
FED. ROAD DIST. NO. ILLINOIS FED. AID PROJECT				