


DATE	
BY	
FINAL SURVEY	
SURVEYED	
PLOTTED	
TEMPLATE	
NOTE BOOK	
AREAS CHECKED	
NO.	

DATE	
BY	
ORIGINAL SURVEY	
SURVEYED	
PLOTTED	
TEMPLATE	
NOTE BOOK	
AREAS CHECKED	
NO.	

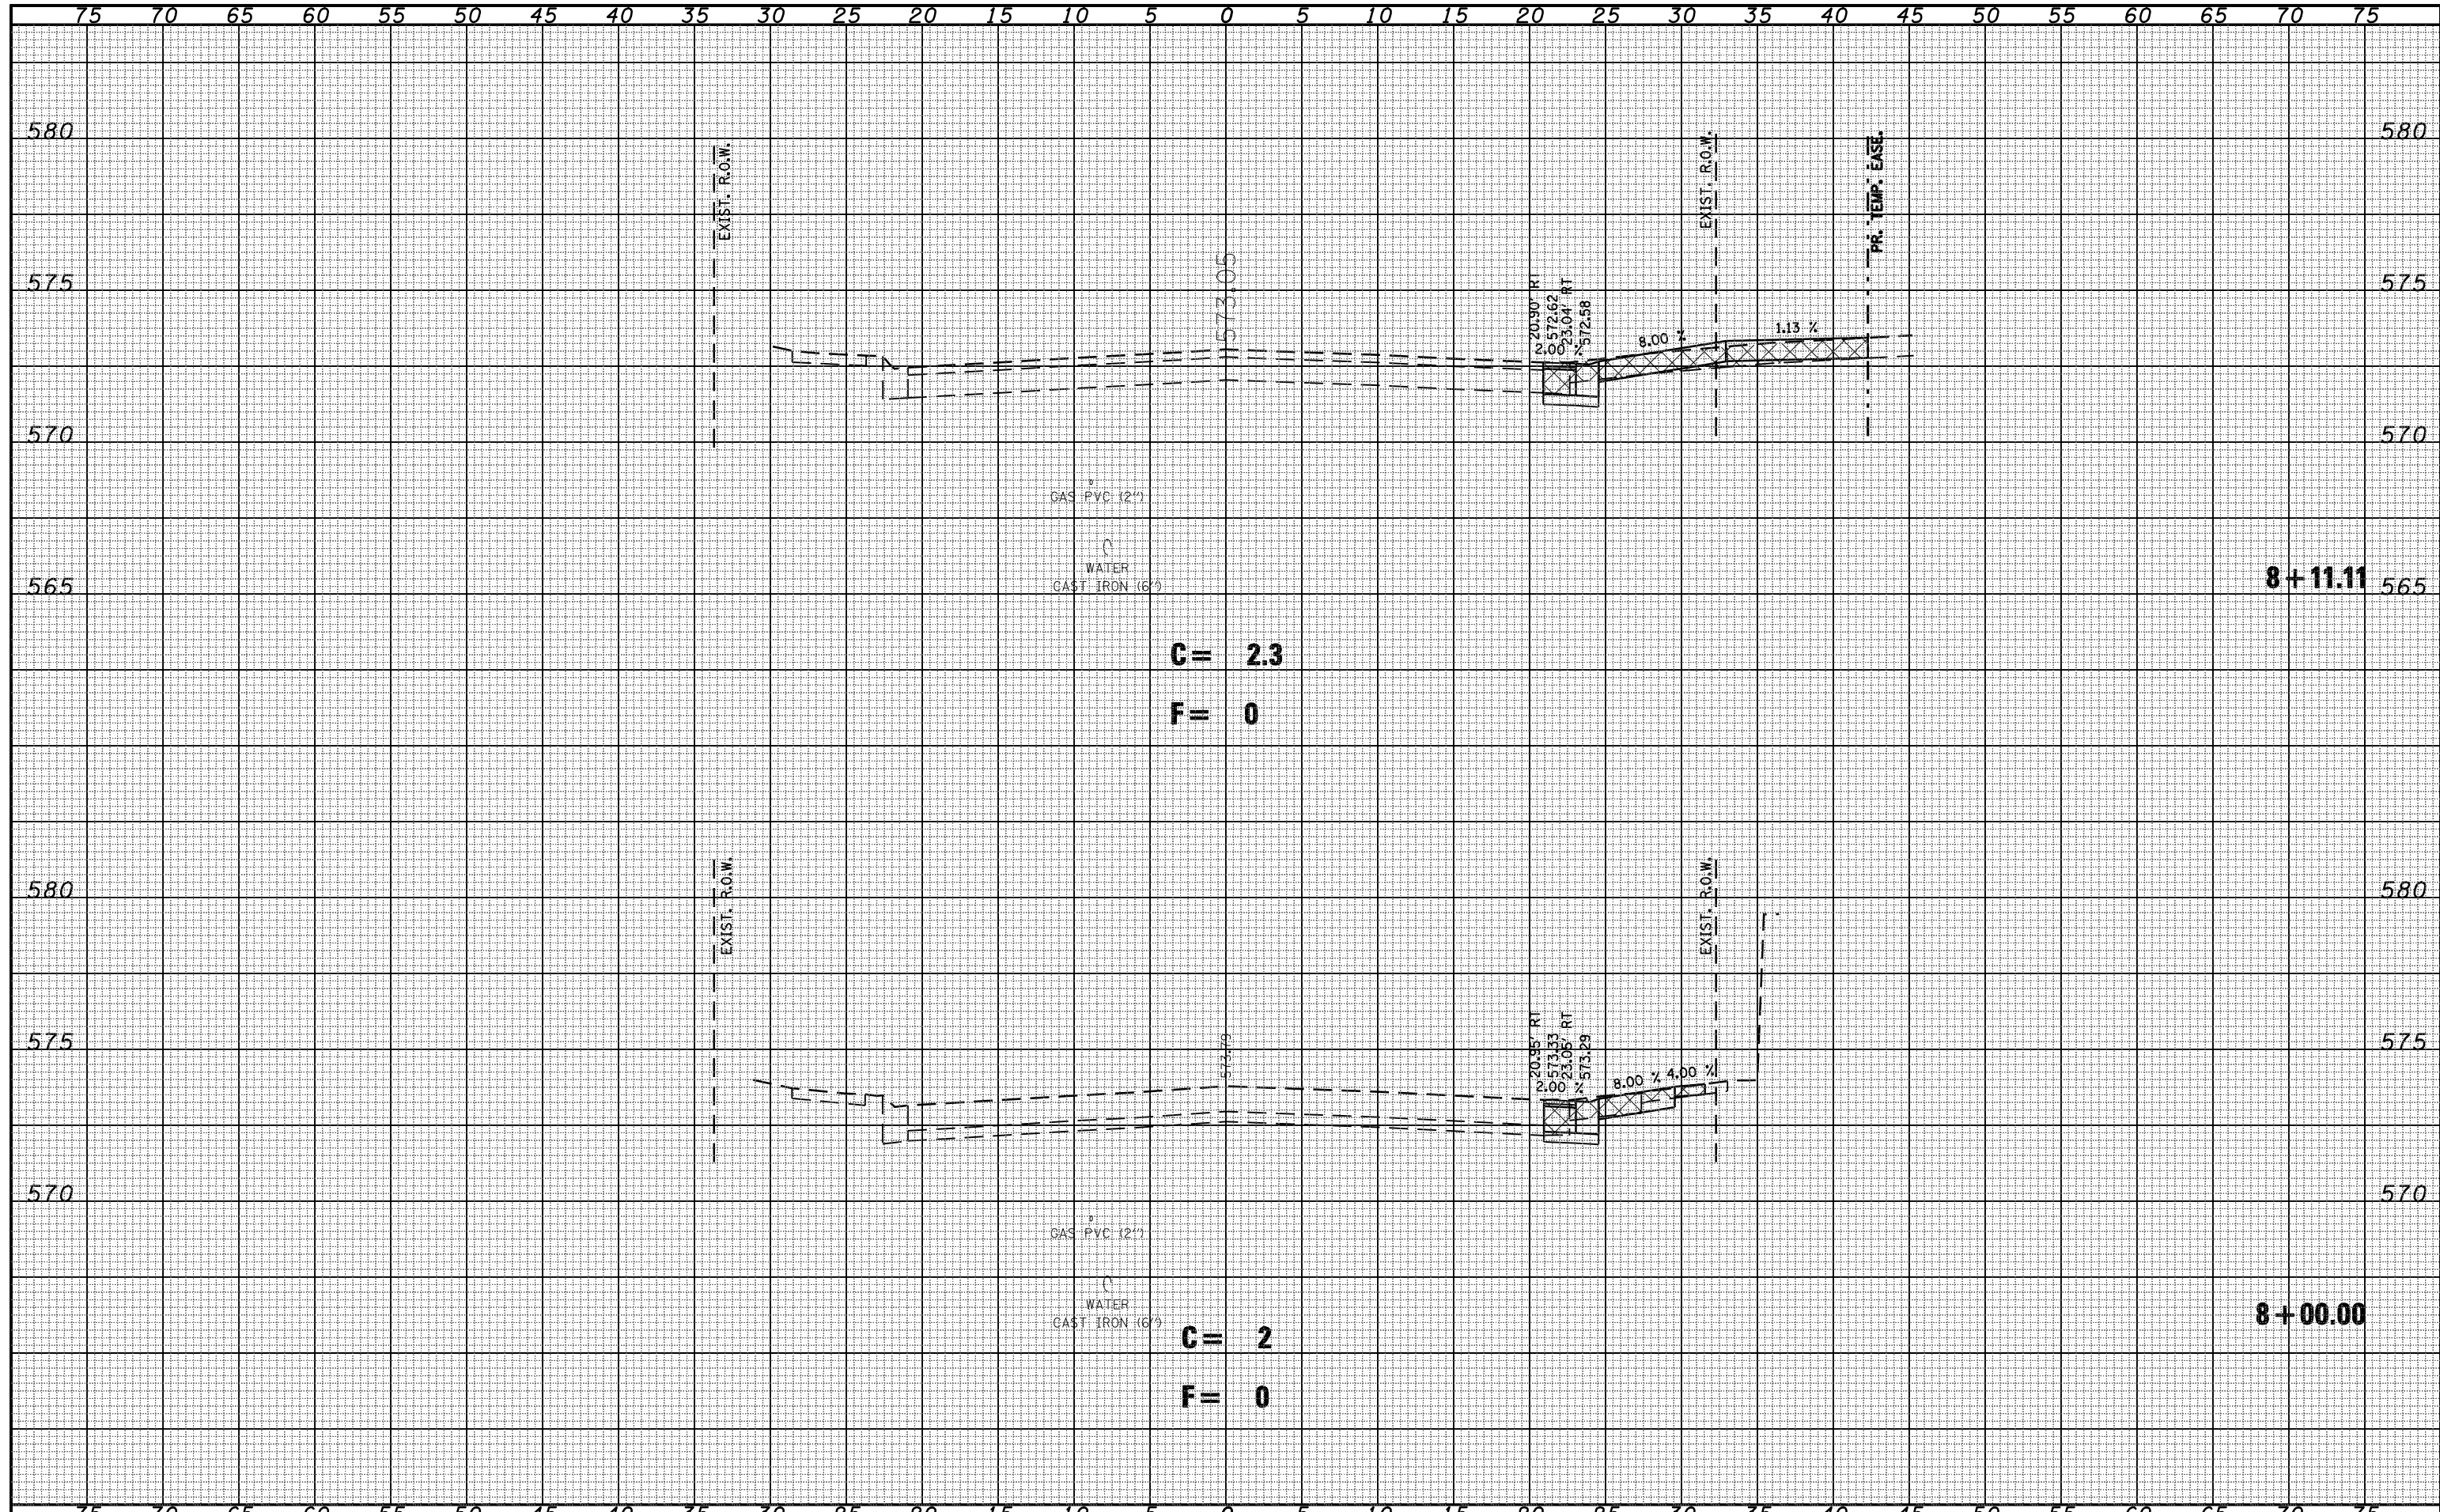

FILE NAME = e:\pwork\PWIDOT\LAUGHLINRL\dms24089\d652407\ht-xash-t-a004.dgn

USER NAME = laughlinr1	DESIGNED -	REVISED -
PLLOT SCALE = 10.0000' / IN.	DRAWN -	REVISED -
PLOT DATE = Jan-05-2009 09:55:31AM	CHECKED -	REVISED -
	DATE -	REVISED -

**STATE OF ILLINOIS
DEPARTMENT OF TRANSPORTATION**

CROSS SECTIONS 4TH ST.			
SCALE:	SHEET NO.	OF SHEETS	STA. 8+00.00 TO STA. 8+11.11

F.A. RTE.	SECTION	COUNTY	TOTAL SHEETS	SHEET NO.
745	*	ADAMS	37	35
CONTRACT NO.				
FED. ROAD DIST. NO. ILLINOIS FED. AID PROJECT				