


75 70 65 60 55 50 45 40 35 30 25 20 15 10 5 0 5 10 15 20 25 30 35 40 45 50 55 60 65 70 75

DATE	BY	SURVEYED	PLOTTED	TEMPLATE	AREAS CHECKED
FINAL SURVEY NO.		NOTE BOOK			

DATE	BY	SURVEYED	PLOTTED	TEMPLATE	AREAS CHECKED
ORIGINAL SURVEY NO.		NOTE BOOK			

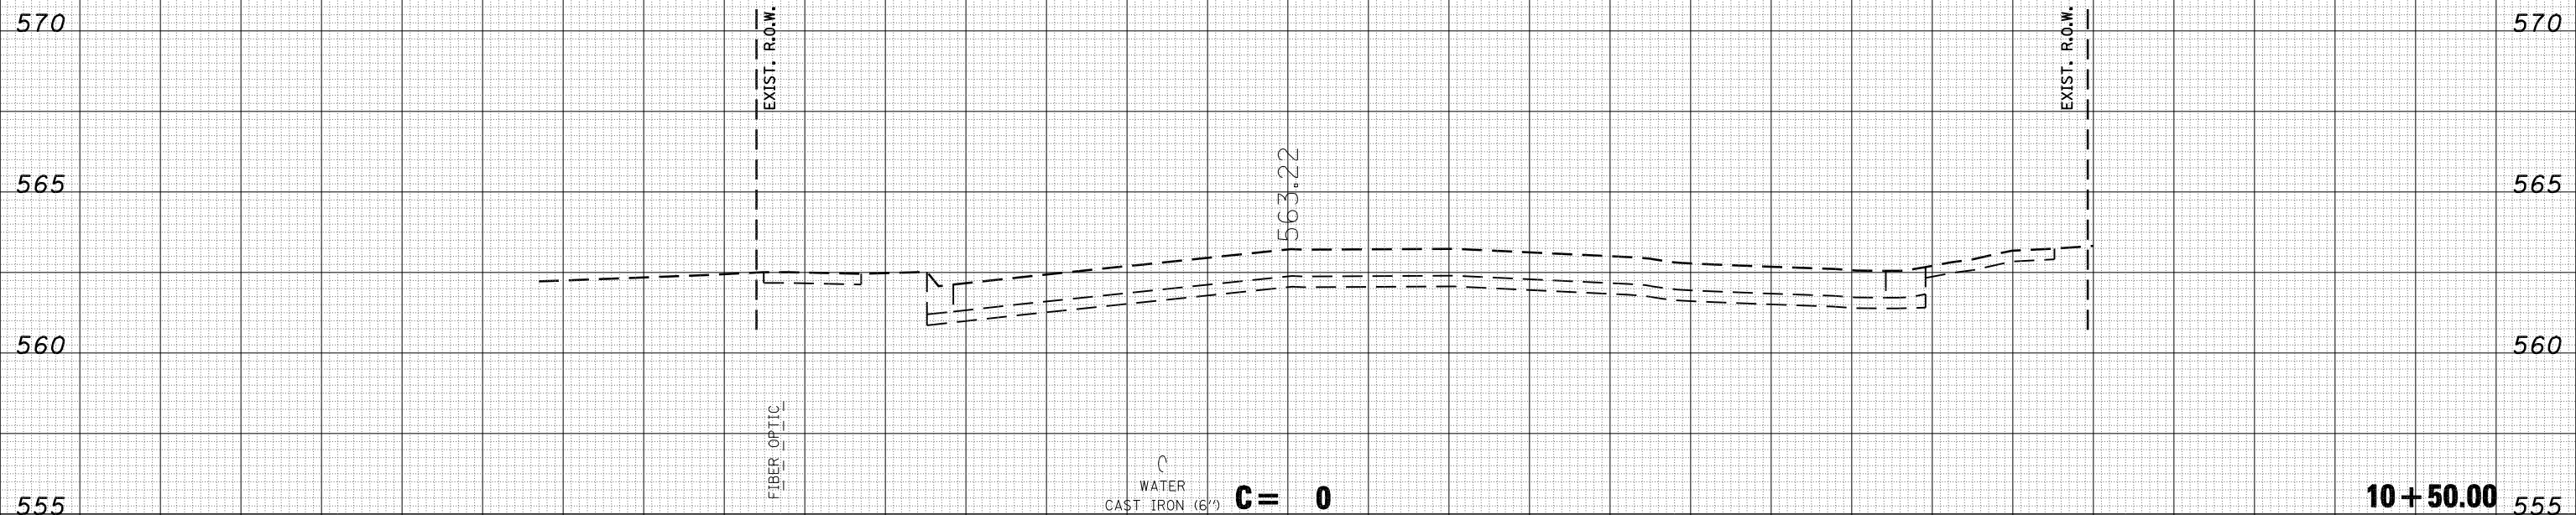

FILE NAME =	USER NAME = laughlinr1	DESIGNED -	REVISIED -	<b>STATE OF ILLINOIS</b> <b>DEPARTMENT OF TRANSPORTATION</b>	<b>CROSS SECTIONS</b>		F.A. RTE.	SECTION	COUNTY	TOTAL SHEETS	SHEET NO.		
es:\pw_work\PWIDOT\LAUGHLINRL\dms24089\d652407	ht-xssht-a004.dgn	DRAWN -	REVISIED -		745	.	ADAMS	37	37				
PLOT SCALE = 10.0000 ' / IN.	CHECKED -	REVISIED -	SCALE:		SHEET NO.	OF	SHEETS	STA. 10+50.00	TO STA. 10+50.00	FED. ROAD DIST. NO.	ILLINOIS FED. AID PROJECT	CONTRACT NO.	72A96
PLOT DATE = Jan-05-2009 09:55:37AM	DATE -	REVISIED -	• D-6 INTERSECTION IMPROVEMENT										