


DATE	
BY	
SURVEY	
PIOTTED	
NOTE BOOK	
AREAS CHECKED	
NO.	

DATE	
BY	
ORIGINAL SURVEY	
PIOTTED	
NOTE BOOK	
AREAS CHECKED	
NO.	

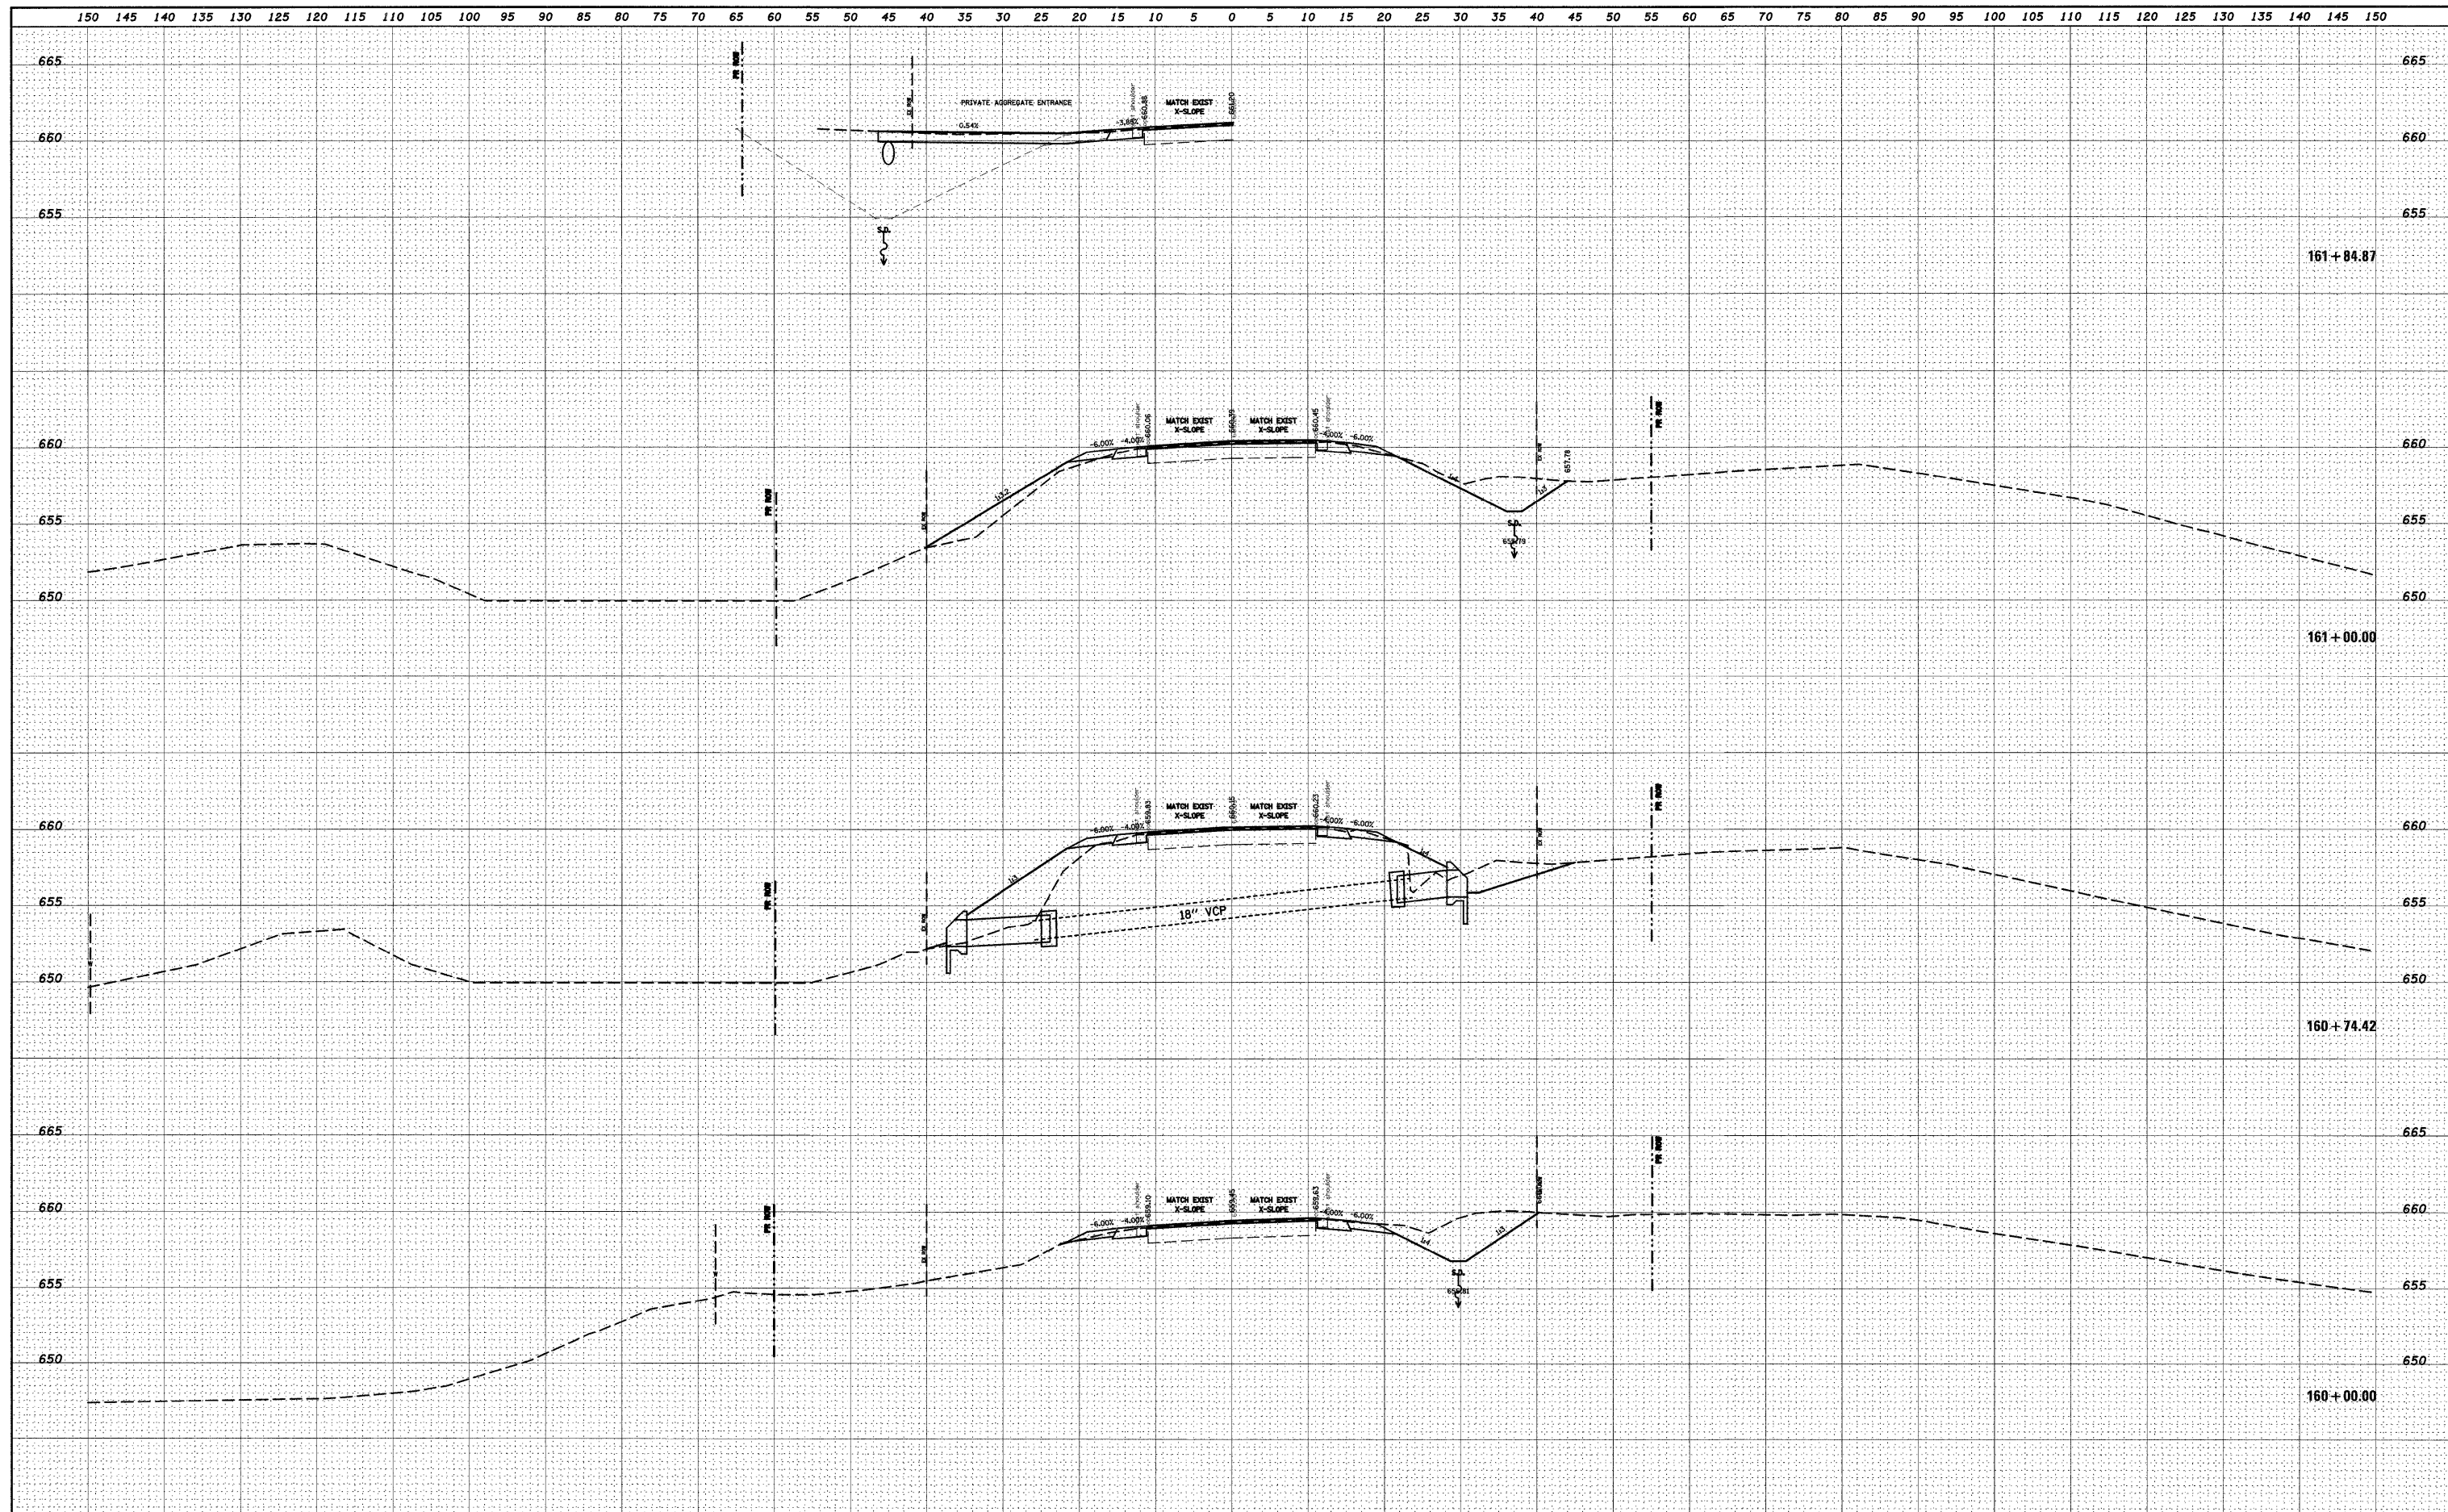

FILE NAME =	USER NAME = dntelmann	DESIGNED -	REVISED -	STATE OF ILLINOIS DEPARTMENT OF TRANSPORTATION	CROSS SECTIONS	F.A.P. RTE. =	SECTION	COUNTY	TOTAL SHEETS	SHEET NO.
ca:\pw\work\VPWIDOT\DINTELMAN\J\dm51225\ssht0102b.dgn	12/16/2008	DRAWN -	REVISED -			809	(133,134)RS-4,135RS-5	ST. CLAIR, MONROE	252	130
PLOT SCALE = 10.0000' / IN.		CHECKED -	REVISED -			CONTRACT NO. 76408				
PLOT DATE = 12/16/2008		DATE -	REVISED -			FED. ROAD DIST. NO. ILLINOIS FED. AID PROJECT				