


DATE	
BY	
FINAL SURVEY	
NOTE BOOK	
NO.	

DATE	
BY	
ORIGINAL SURVEY	
NOTE BOOK	
NO.	

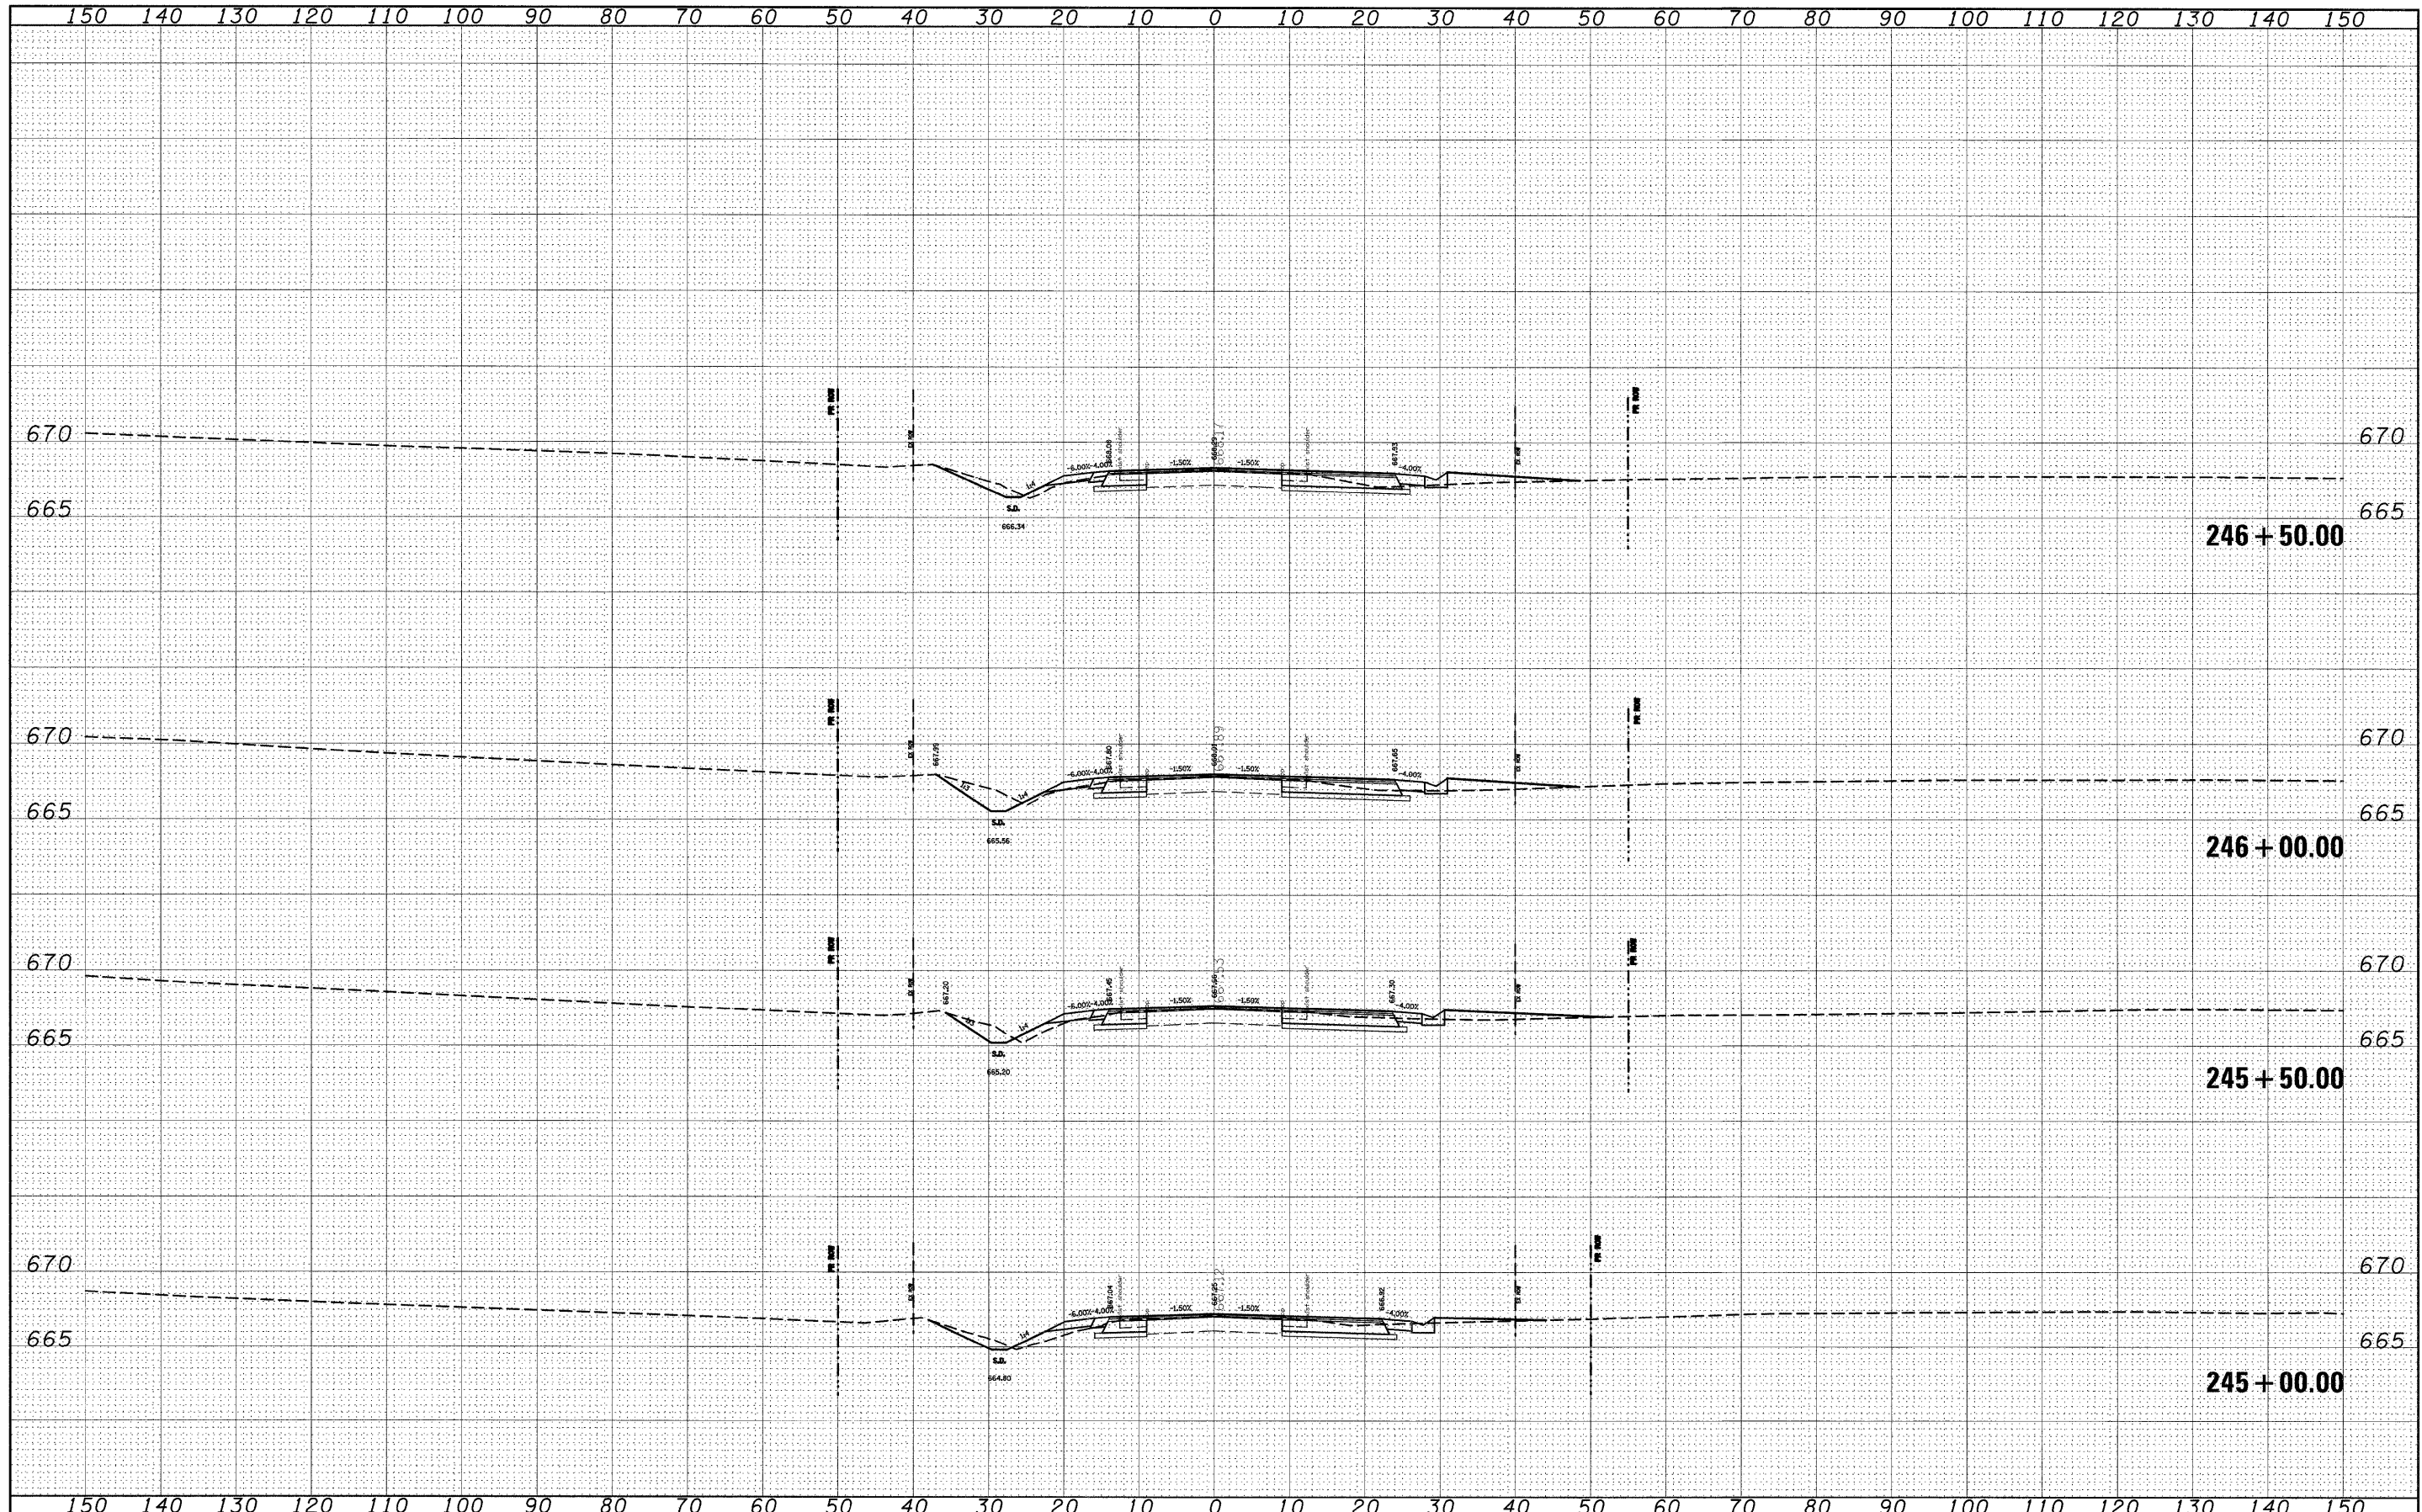

FILE NAME =	USER NAME = dntelmen.jn	DESIGNED -	REVISED -	STATE OF ILLINOIS DEPARTMENT OF TRANSPORTATION	CROSS SECTIONS	F.A.P. RTE.	SECTION	COUNTY	TOTAL SHEETS	SHEET NO.
c:\pwork\pwork\DOT\INTELMAN\JN\dms51225\sssh\20082f.dgn	DRAWN -	REVISED -	809			(133,134)RS-4,135RS-5	ST. CLAIR, MONROE	252	171	
PLOT SCALE = 10.5680' / IN.	CHECKED -	REVISED -	CONTRACT NO. 76408							
PLOT DATE = 12/16/2008	DATE -	REVISED -	FED. ROAD DIST. NO. ILLINOIS FED. AID PROJECT							
SCALE: _____ SHEET NO. ___ OF ___ SHEETS STA. 245+00.00 TO STA. 246+50.00										