
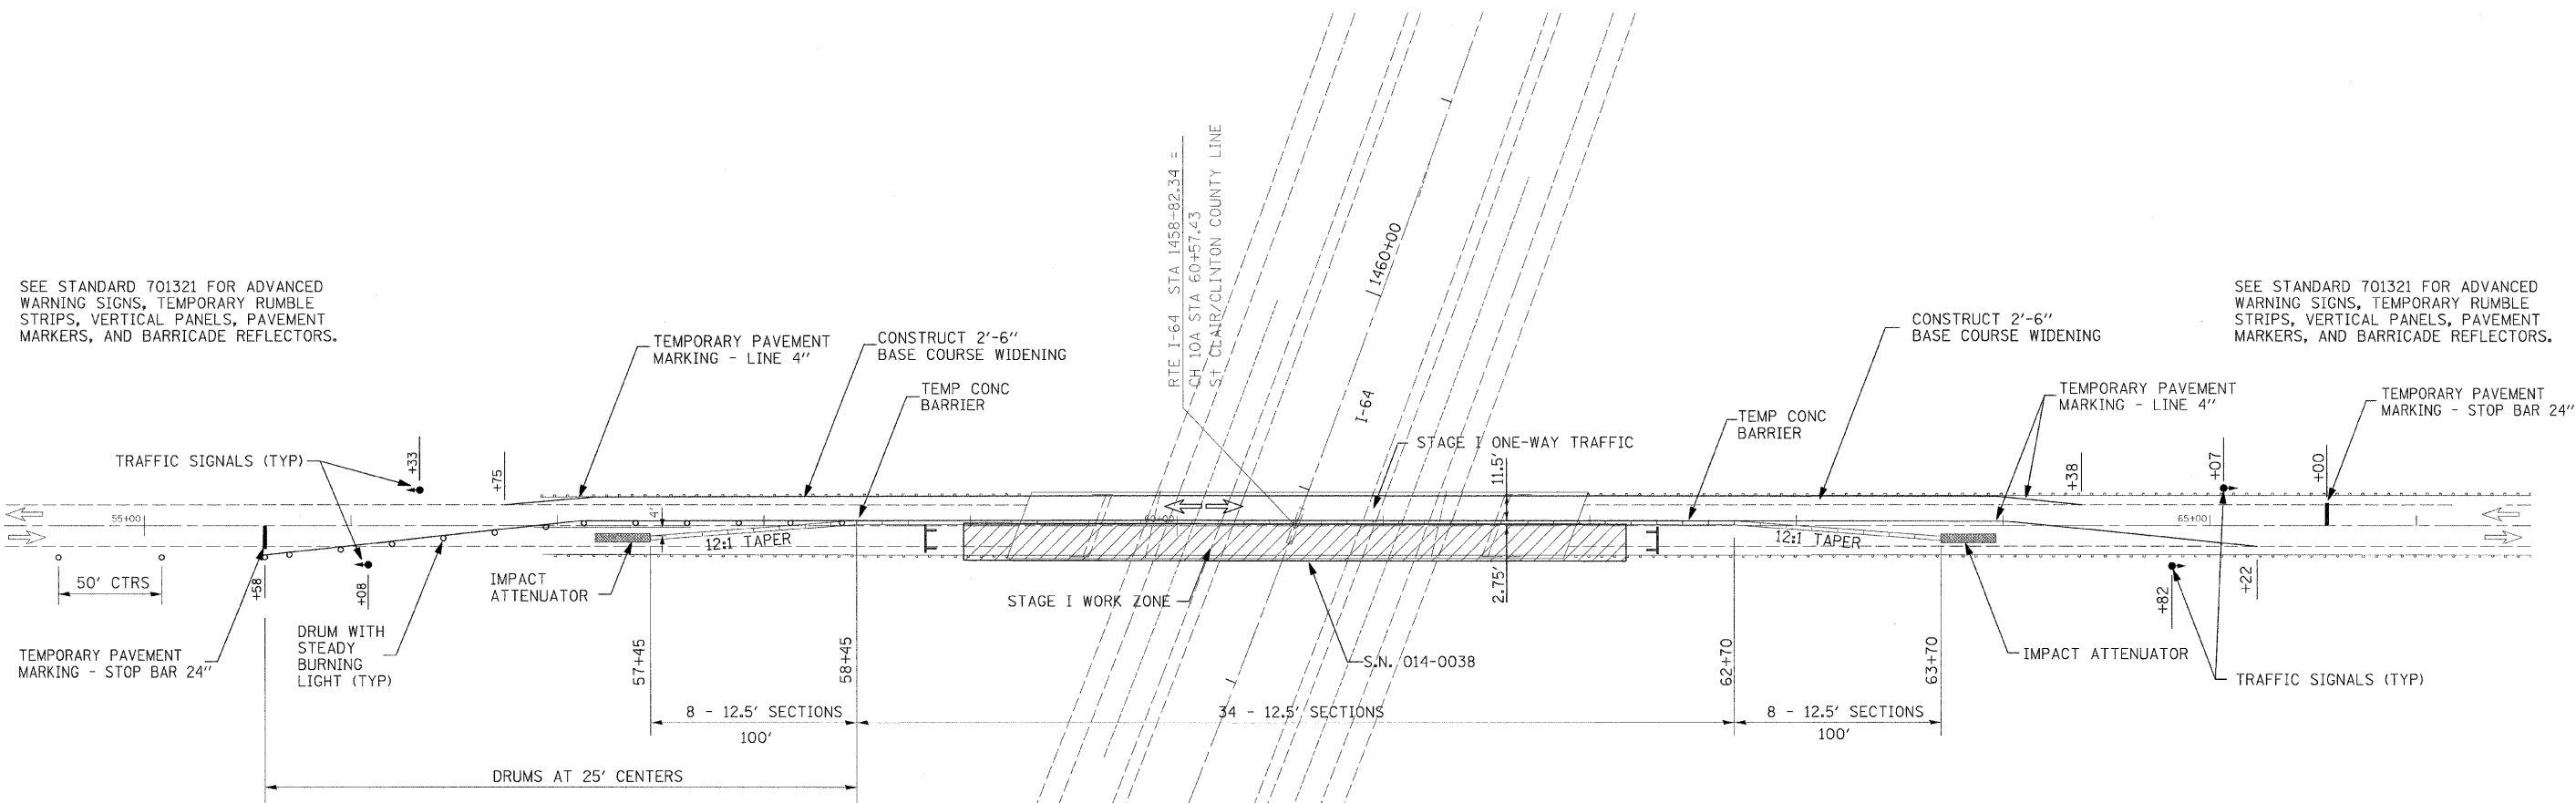


**NOTES**

FOR WORK ON LEFT LANE, USE MIRROR IMAGE OF THIS SETUP.

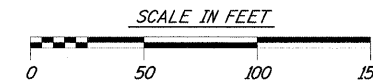

SEE STANDARD 701321 FOR ADVANCED WARNING SIGNS, TEMPORARY RUMBLE STRIPS, VERTICAL PANELS, PAVEMENT MARKERS, AND BARRICADE REFLECTORS.

SEE STANDARD 701321 FOR ADVANCED WARNING SIGNS, TEMPORARY RUMBLE STRIPS, VERTICAL PANELS, PAVEMENT MARKERS, AND BARRICADE REFLECTORS.

- SYMBOLS**
- WORK ZONE
  - SIGN
  - TYPE II BARRICADE OR DRUM
  - DIRECTION INDICATOR BARRICADE WITH STEADY BURN MONODIRECTIONAL LIGHT
  - TYPE II BARRICADE, DRUM OR VERTICAL BARRICADE W/ STEADY BURN MONODIRECTIONAL LIGHT
  - CONE, DRUM OR BARRICADE
  - DRUM WITH STEADY BURNING MONODIRECTIONAL LIGHT
  - TYPE III BARRICADE
  - TEMPORARY CONCRETE BARRIER
  - IMPACT ATTENUATOR

C.H.10A (COUNTY LINE ROAD)  
OVER I-64  
(S.N. 014-0038)

FILE NAME = 0876855-ah1-staging.dgn	USER NAME = Steve	DESIGNED - SCF	REVISED -
		DRAWN - SCF	REVISED -
		CHECKED - TJQ	REVISED -
		DATE - 12/12/08	REVISED -

**STATE OF ILLINOIS  
DEPARTMENT OF TRANSPORTATION**

**TRAFFIC CONTROL PLAN**

SCALE: 1" = 50' SHEET NO. 9 OF 9 SHEETS STA. TO STA.

F.A.I. RTE.	SECTION	COUNTY	TOTAL SHEETS	SHEET NO.
64	82-(8,9,10)RS-3	ST. CLAIR-CLINTON	78	48
FED. ROAD DIST. NO. ILLINOIS FED. AID PROJECT			CONTRACT NO. 76855	

PLOT DRIVER = C:\Program Files\Bentley\MapSource\System\Plot\Plotter\Inter-plot.plt  
 PEN TABLE = C:\Program Files\Bentley\MapSource\System\Plot\Plotter\Inter-plot.tbl