



\*PAY LIMITS FOR HOT-MIX ASPHALT SURFACE REMOVAL - BUTT JOINT

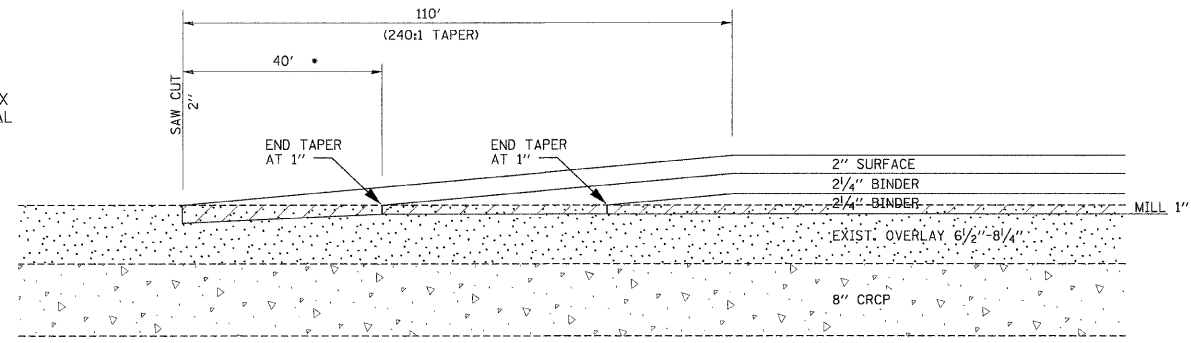


DEPTH TRANSITION - BUTT JOINT DETAIL  
AT BEGINNING & END OF PROJECT  
NOT TO SCALE

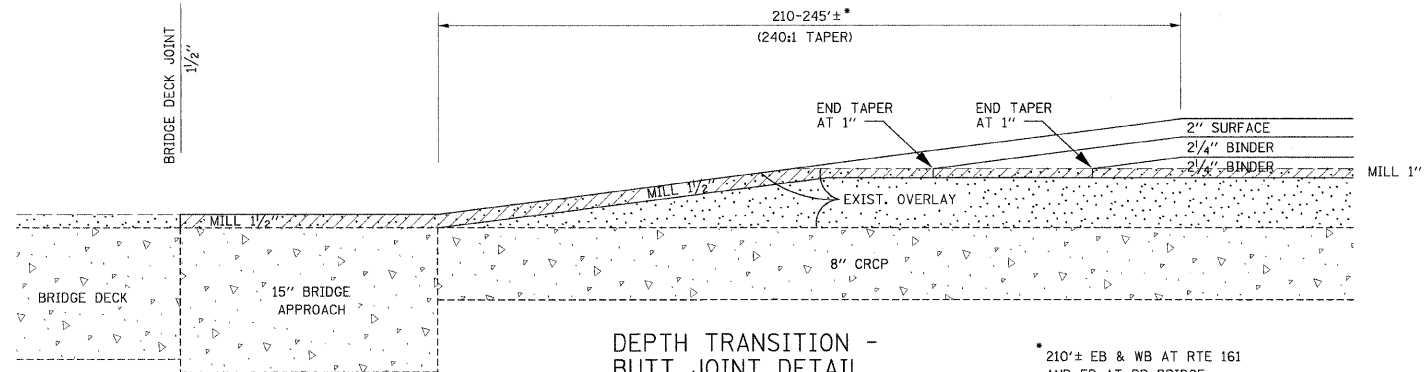

DEPTH TRANSITION - BUTT JOINT DETAIL  
AT BRIDGE DECKS  
NOT TO SCALE

\* 210'± EB & WB AT RTE 161 AND EB AT RR BRIDGE  
245'± WB AT RR BRIDGE

\*\*PAY LIMITS FOR PORTLAND CEMENT CONCRETE SURFACE REMOVAL - BUTT JOINT

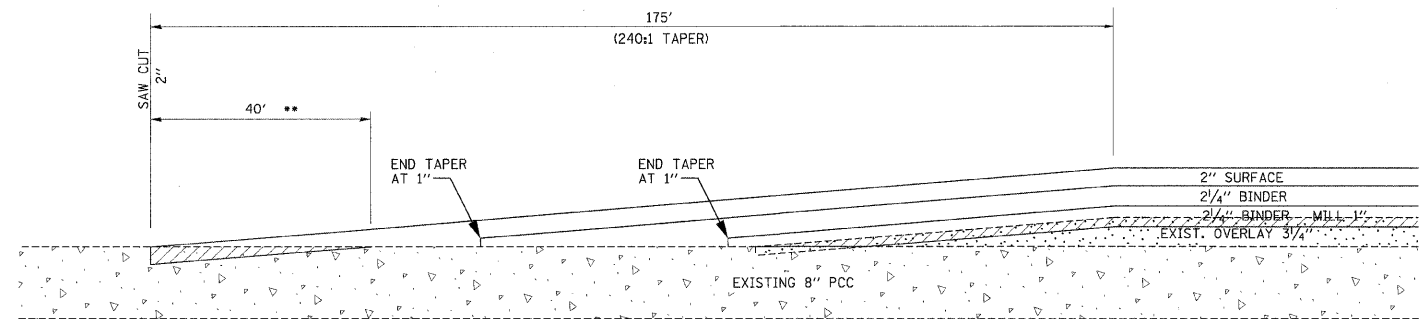

DEPTH TRANSITION - BUTT JOINT DETAIL  
AT PCC RAMPS  
NOT TO SCALE

FILE DRIVER = C:\PROGRAM FILES\BENTLEY\WORKSPACE\SYSTEM\PLOT\DWG\PLOT\INTER-FULL.PLT  
 PLOT TABLE = S:\CADD\LIBRARY\MICROSTAD\OPEN TABLES\PLOTTOR.TXT-SUB.tbl  
 GONZALEZ COMPANIES, LLC 618-222-2221 WWW.GONZALEZCOS.COM

FILE NAME = D976855-shrtdetails-resurf.dgn	USER NAME = untitled	DESIGNED - SCF	REVISED -	<b>STATE OF ILLINOIS DEPARTMENT OF TRANSPORTATION</b>	<b>RESURFACING DETAILS</b>			F.A.I. RTE. 64	SECTION 82-(8,9,10)RS-3	COUNTY ST. CLAIR-CLINTON	TOTAL SHEETS 78	SHEET NO. 51
PLOT SCALE = 50,0000 1/ IN.	CHECKED - TJO	DATE - 12/12/08	REVISED -		SCALE: NONE	SHEET NO. 1 OF 2 SHEETS	STA. TO STA.	CONTRACT NO. 76855				
PLOT DATE = 12/18/2008	DATE - 12/12/08	REVISED -	REVISED -		FED. ROAD DIST. NO. ILLINOIS FED. AID PROJECT							
GONZALEZ COMPANIES, LLC 618-222-2221 WWW.GONZALEZCOS.COM												