


MATCHLINE 1116+00.00

MATCHLINE 1121+75.00

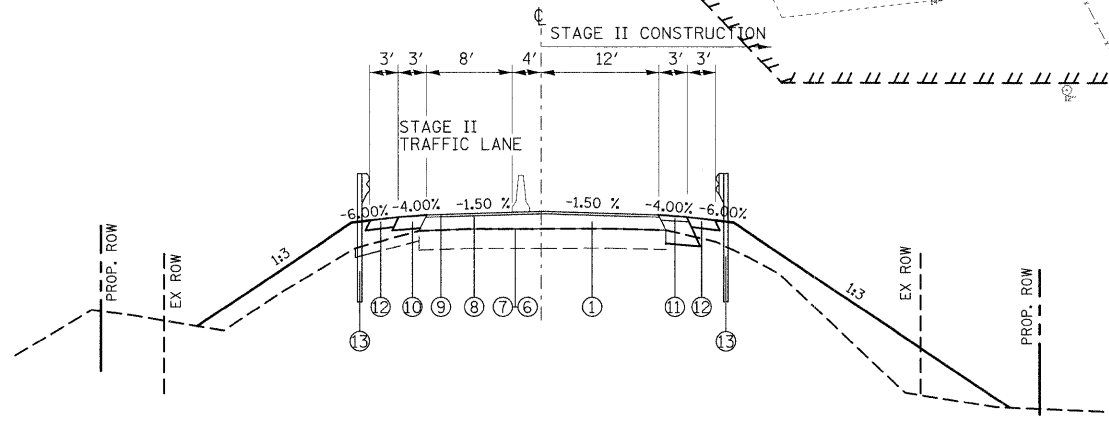


STAGE II TYPICAL SECTION
STA. 1116+00.0 TO STA. 1121+75.0
(NTS)

- LEGEND**
- ① EXISTING PAVEMENT
 - ② PROPOSED HOT-MIX ASPHALT BASE COURSE WIDENING 9"
 - ③ PROPOSED BITUMINOUS MATERIALS (PRIME COAT)
 - ④ PROPOSED AGGREGATE (PRIME COAT)
 - ⑤ PROPOSED HMA BINDER COURSE (VARIES FROM 3/4" TO 9 1/2")
 - ⑥ PROPOSED HMA SURFACE COURSE, 1 1/2"
 - ⑦ PROPOSED HMA SHOULDER, 8"
 - ⑧ PROPOSED HMA SHOULDER, 2"
 - ⑨ PROPOSED AGGREGATE SHOULDER, TYPE B 6"
 - ⑩ PROPOSED GUARDRAIL

LEGEND:

- STRUCTURE REMOVAL
- PAVEMENT REMOVAL
- TEMPORARY CONCRETE BARRIER
- IMPACT ATTENUATOR
- INDUCTION LOOP DETECTOR
- DRUM WITH STEADY BURNING LIGHT
- SIGNALIZED TWO-WAY TRAFFIC LANE
- TEMPORARY BRIDGE TRAFFIC SIGNAL
- TYPE III BARRICADE

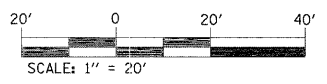

FILE NAME = c:\pw_work\pwidot\gelinh\dms51845\Stage	USER NAME = gelinh and Pwmt Mkg.dgn	DESIGNED - DRAWN -	REVISED - REVISED -
PLOT SCALE = 20.0000' / IN.	CHECKED -	REVISED -	REVISED -
PLOT DATE = 12/9/2008	DATE -	REVISED -	REVISED -

**STATE OF ILLINOIS
DEPARTMENT OF TRANSPORTATION**

**SUGGESTED STAGE II CONSTRUCTION
AND TRAFFIC CONTROL**

SCALE: 1" = 20' SHEET NO. ___ OF ___ SHEETS STA. 1116+00.00 TO STA. 1121+75.00

F.A.P. RTE. 805	SECTION 126-BR-1	COUNTY CLINTON	TOTAL SHEETS 85	SHEET NO. 17
FED. ROAD DIST. NO. _____ ILLINOIS FED. AID PROJECT				
CONTRACT NO. 76976				