


BY: _____ DATE: _____
 SURVEYED _____
 FINISH _____
 ORIGINAL _____
 NO. _____

BY: _____ DATE: _____
 SURVEYED _____
 FINISH _____
 ORIGINAL _____
 NO. _____

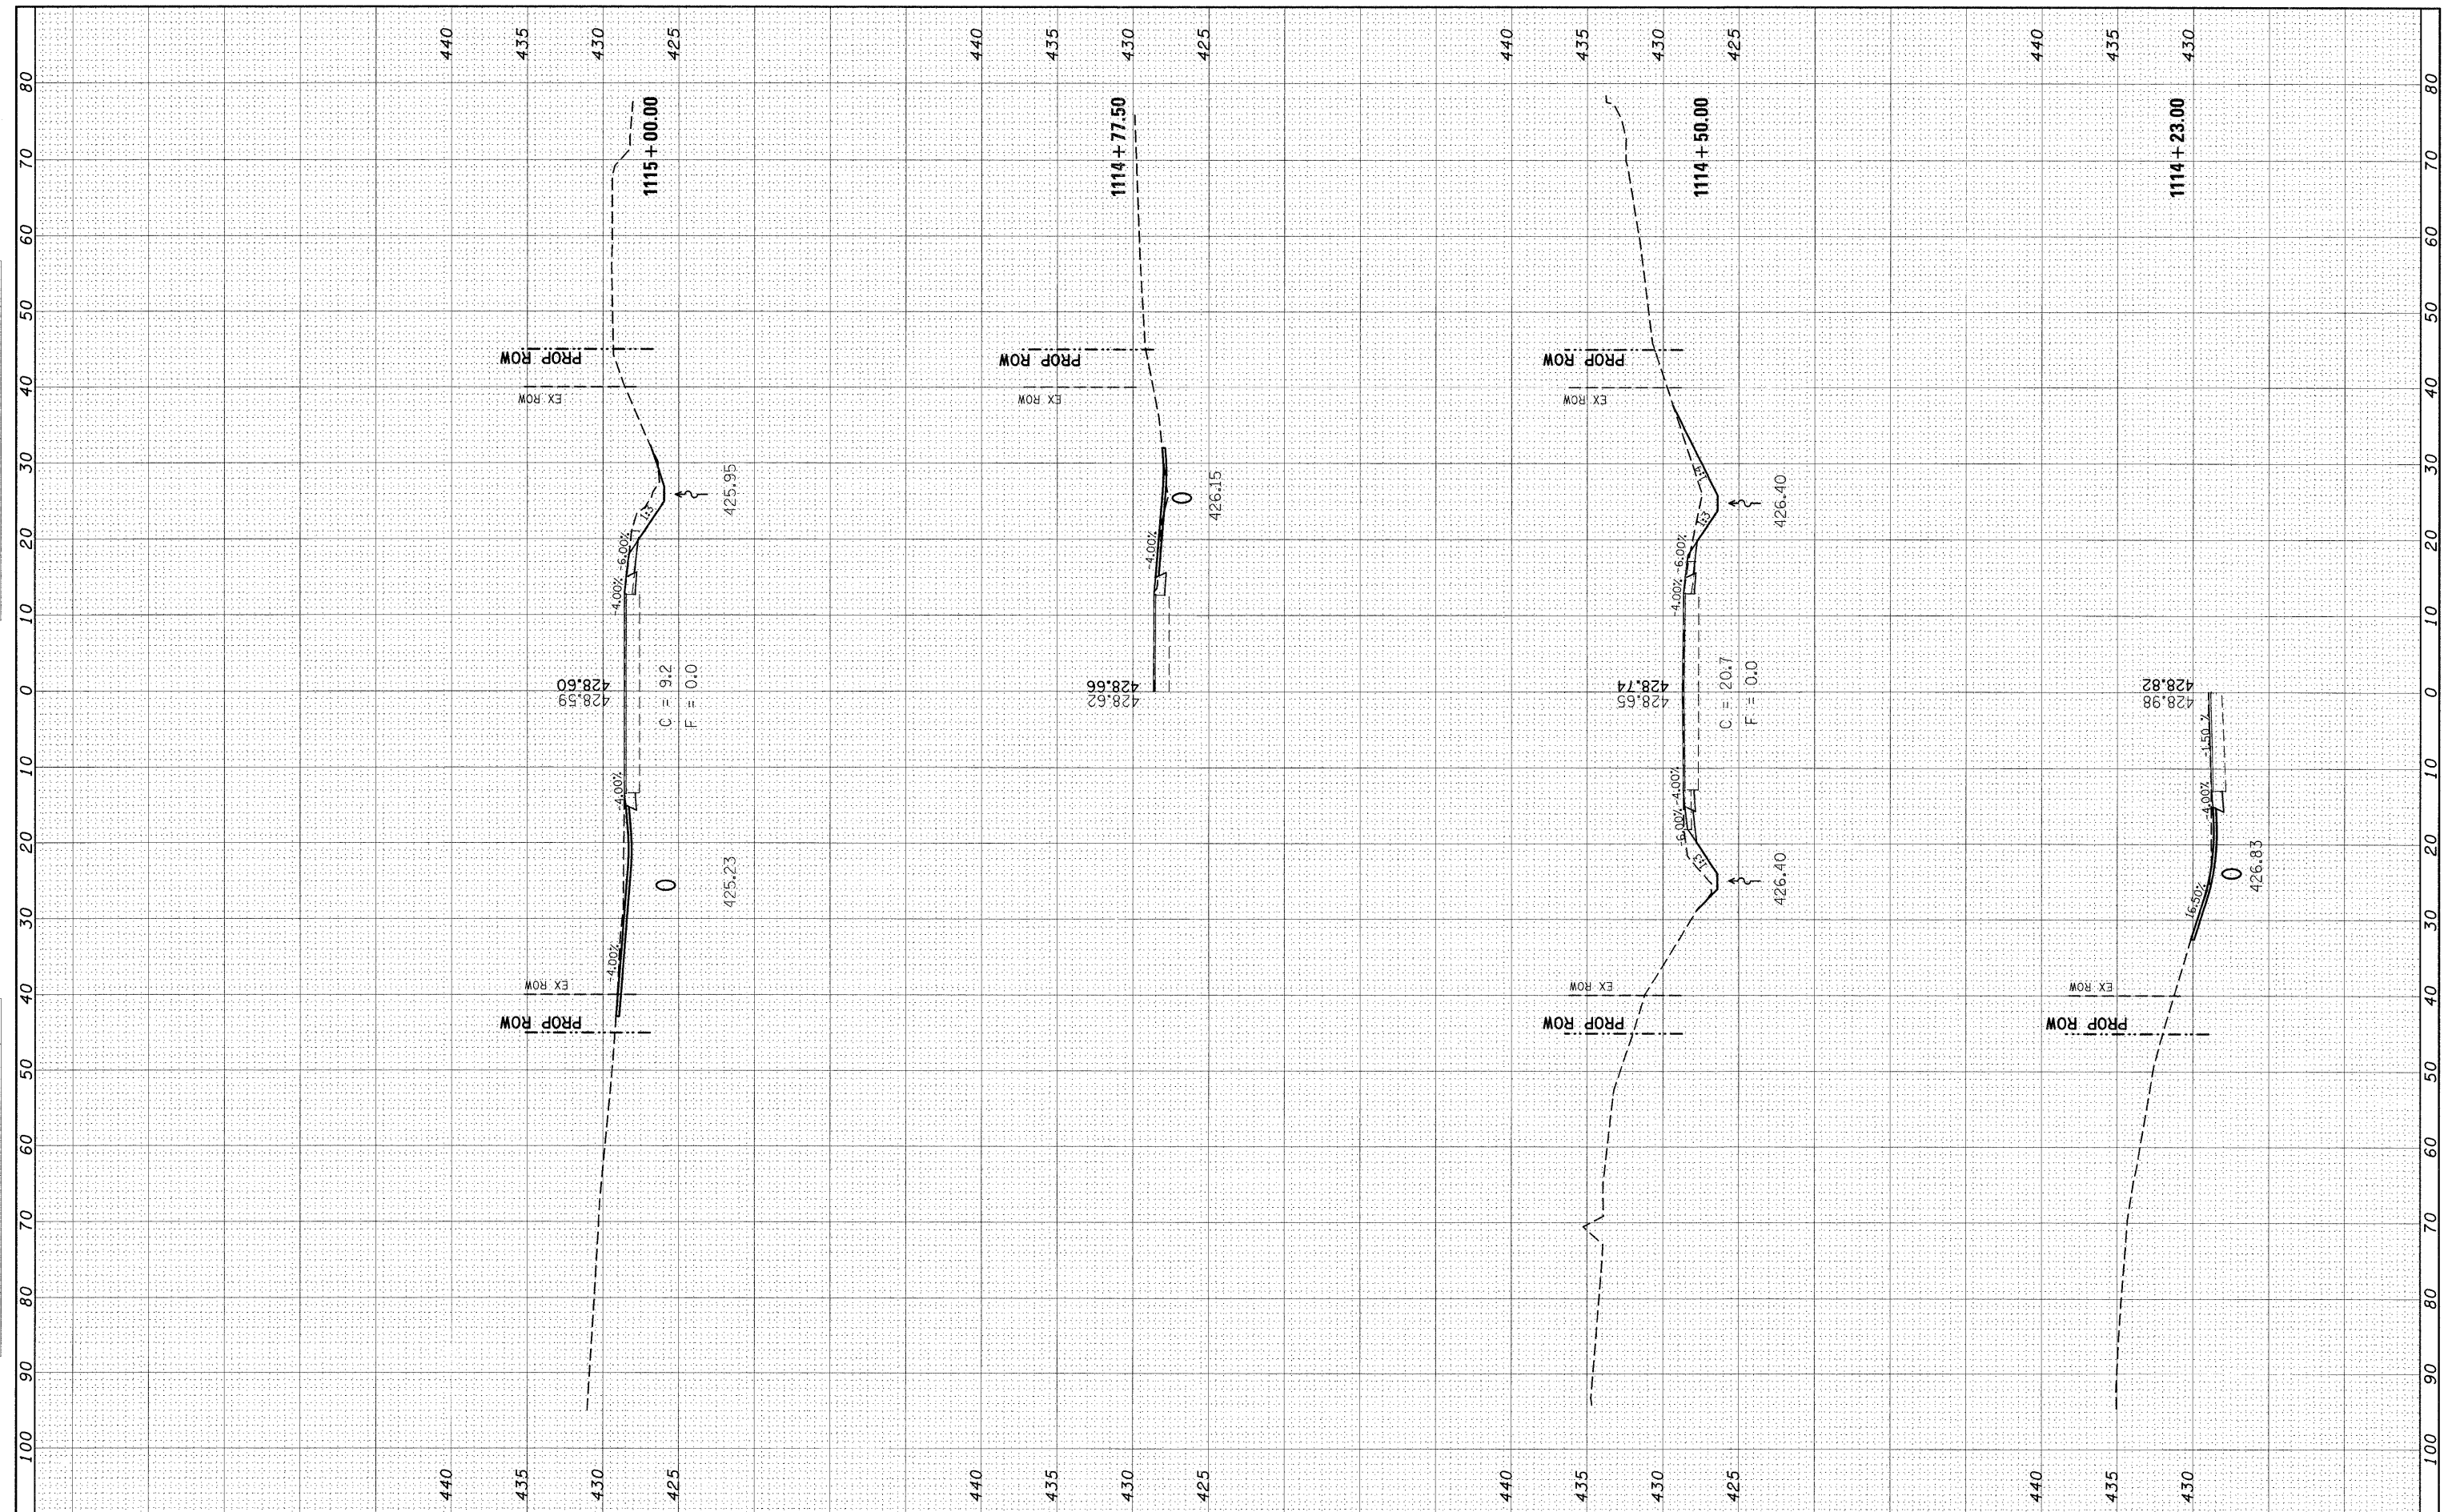

FILE NAME =
 c:\pwork\pwork\gelnh\dms51826\ssht20506a.dgn

USER NAME = gelnh
 DESIGNED -
 DRAWN -
 CHECKED -
 DATE -

REVISIONS
 REVISIONS
 REVISIONS
 REVISIONS

**STATE OF ILLINOIS
 DEPARTMENT OF TRANSPORTATION**

MAINLINE CROSS SECTIONS

SCALE: 1" = 50" SHEET NO. ___ OF ___ SHEETS STA. 1114+23.00 TO STA. 1115+00.00

F.A.P. RTE.	SECTION	COUNTY	TOTAL SHEETS	SHEET NO.
805	126-BR-1	CLINTON	85	80
CONTRACT NO. 76976				
FED. ROAD DIST. NO. _ ILLINOIS FED. AID PROJECT				