


FINAL SURVEY SURVEYED BY DATE  
 NOTE BOOK NO. \_\_\_\_\_  
 TEMPLATES AREAS CHECKED

ORIGINAL SURVEY SURVEYED BY DATE  
 NOTE BOOK NO. \_\_\_\_\_  
 TEMPLATES AREAS CHECKED

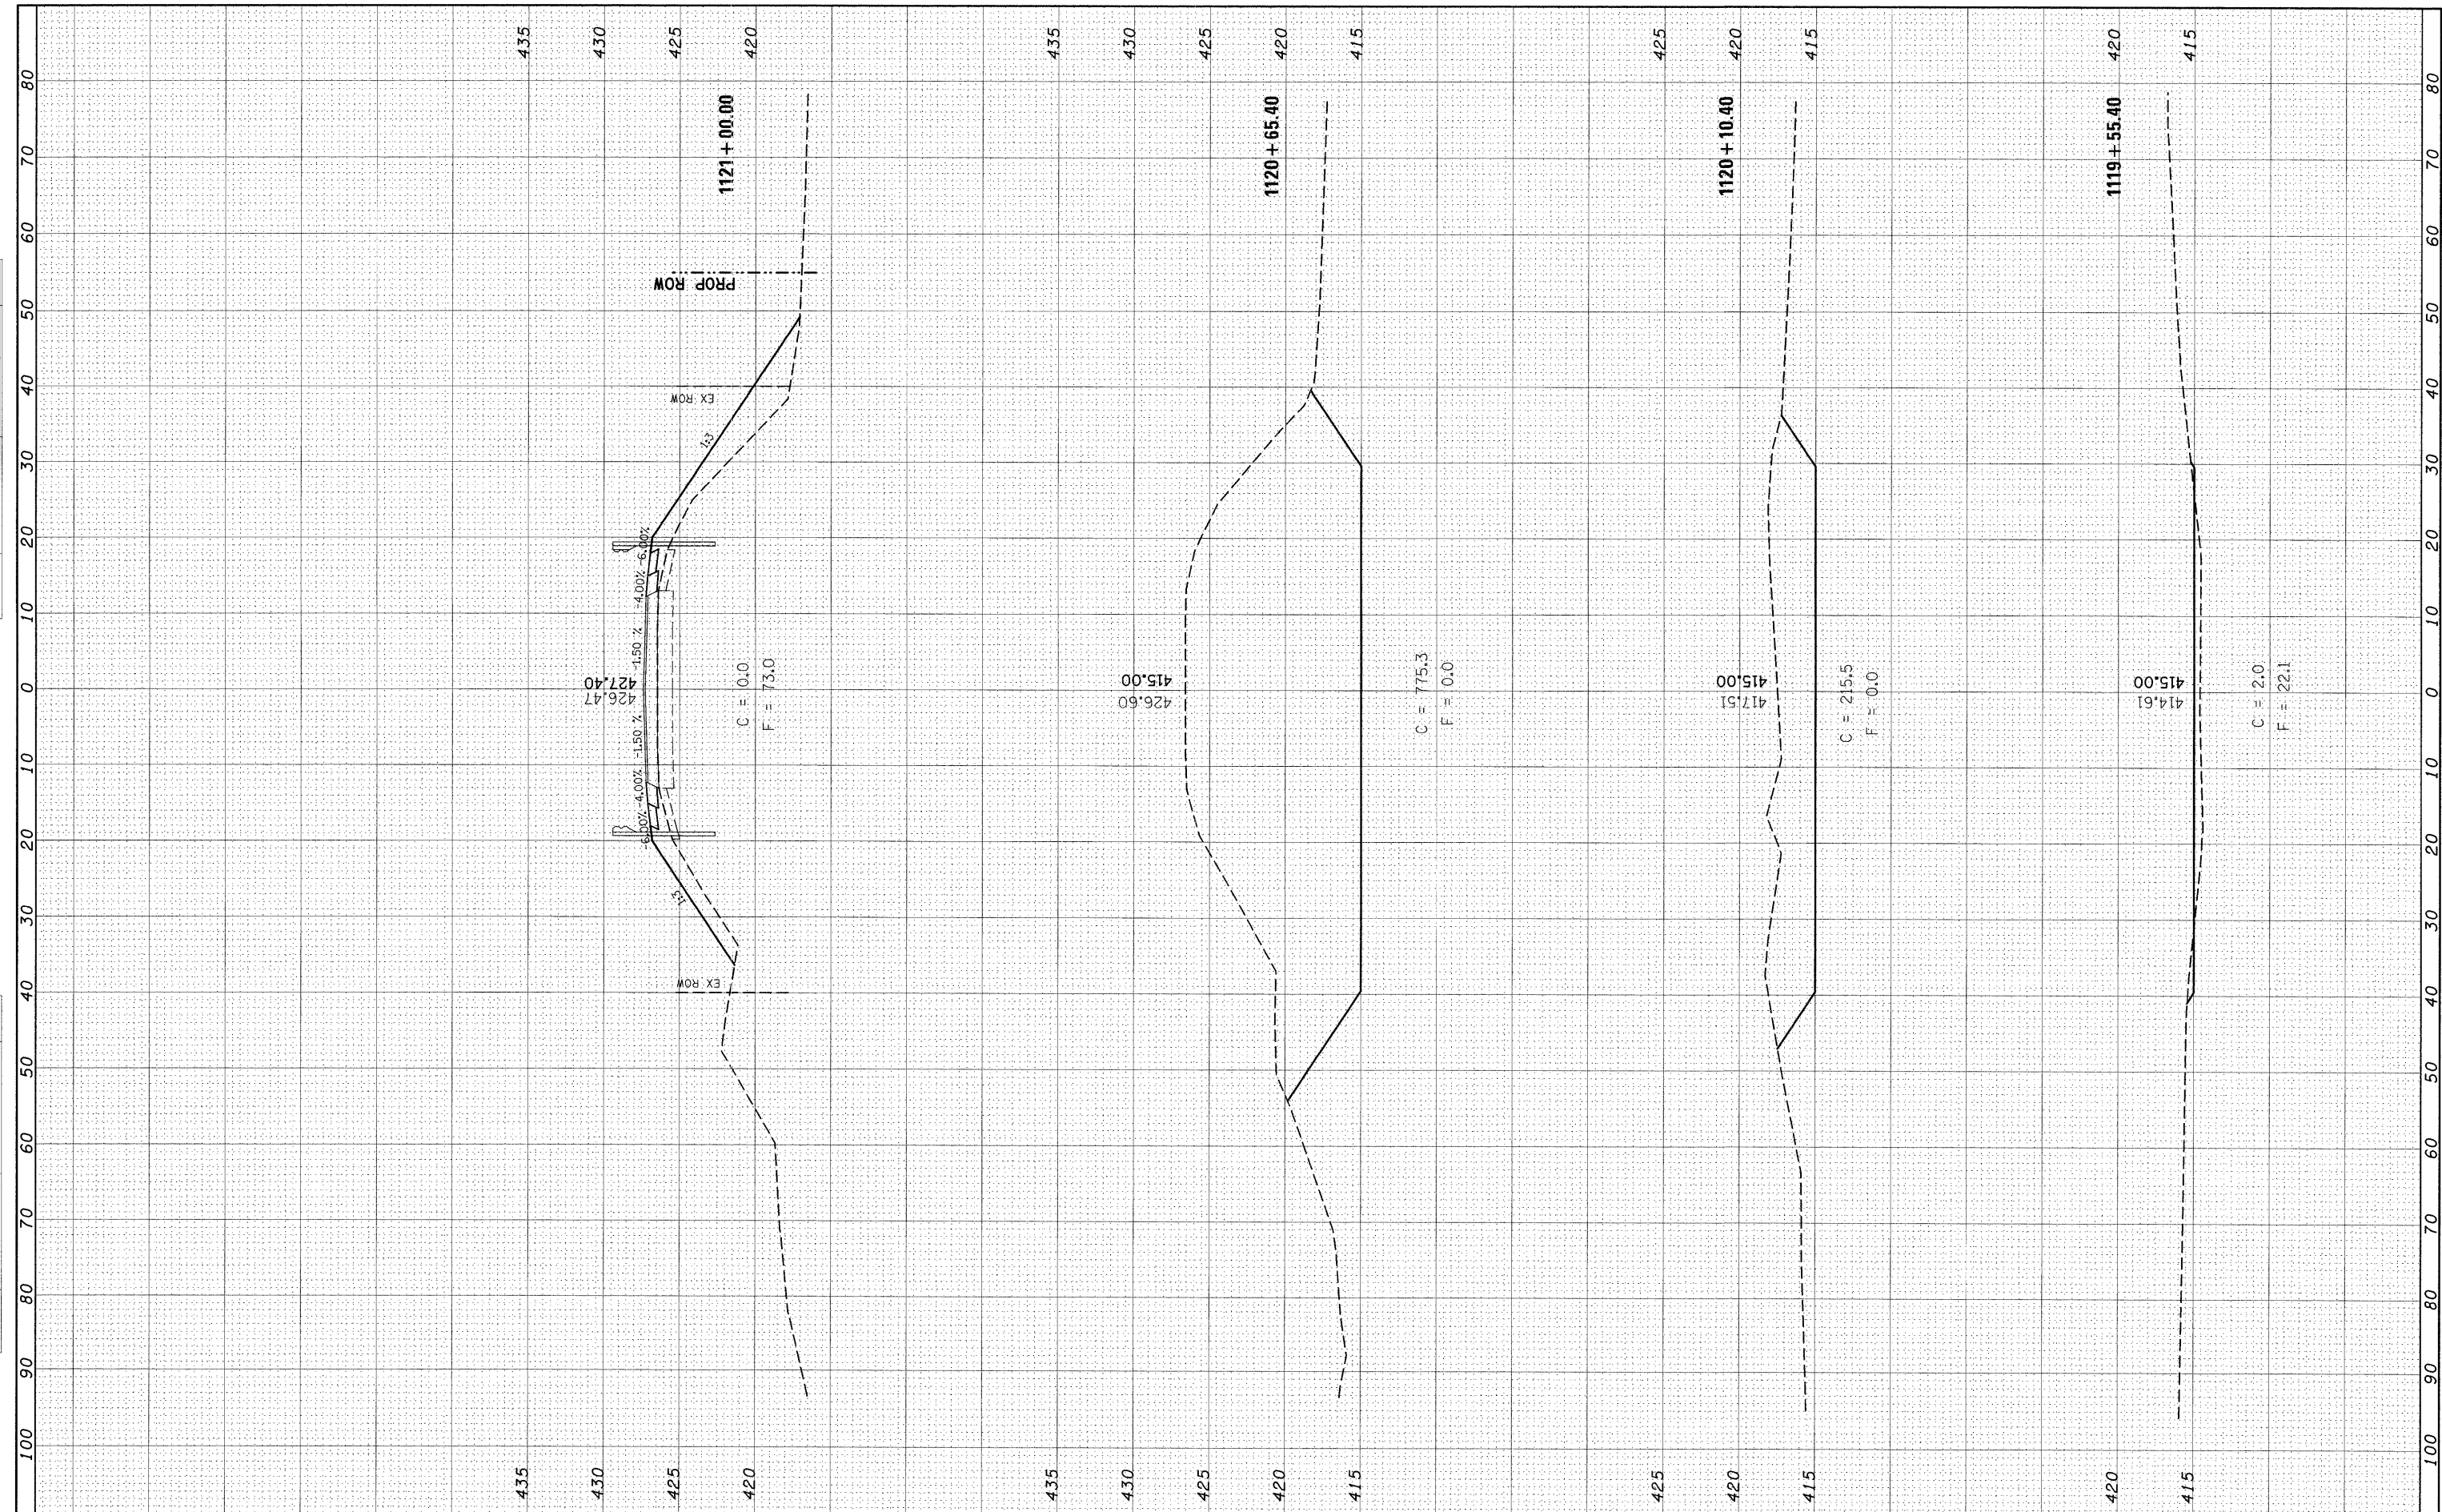

FILE NAME = c:\pwwork\pwwork\gelinh\dms51826\ssht20506a.dgn	USER NAME = gelinh	DESIGNED -	REVISED -
PLOT SCALE = 10.0000' / IN.		DRAWN -	REVISED -
PLOT DATE = 12/9/2008		CHECKED -	REVISED -
		DATE -	REVISED -

**STATE OF ILLINOIS  
 DEPARTMENT OF TRANSPORTATION**

**MAINLINE CROSS SECTIONS**

SCALE: 1" = 50"    SHEET NO. \_\_ OF \_\_ SHEETS    STA. 1119+55.40 TO STA. 1121+00.00

F.A.P. RTE. 805	SECTION 126-BR-1	COUNTY CLINTON	TOTAL SHEETS 85	SHEET NO. 83
CONTRACT NO. 76976				
FED. ROAD DIST. NO. _ ILLINOIS FED. AID PROJECT				