



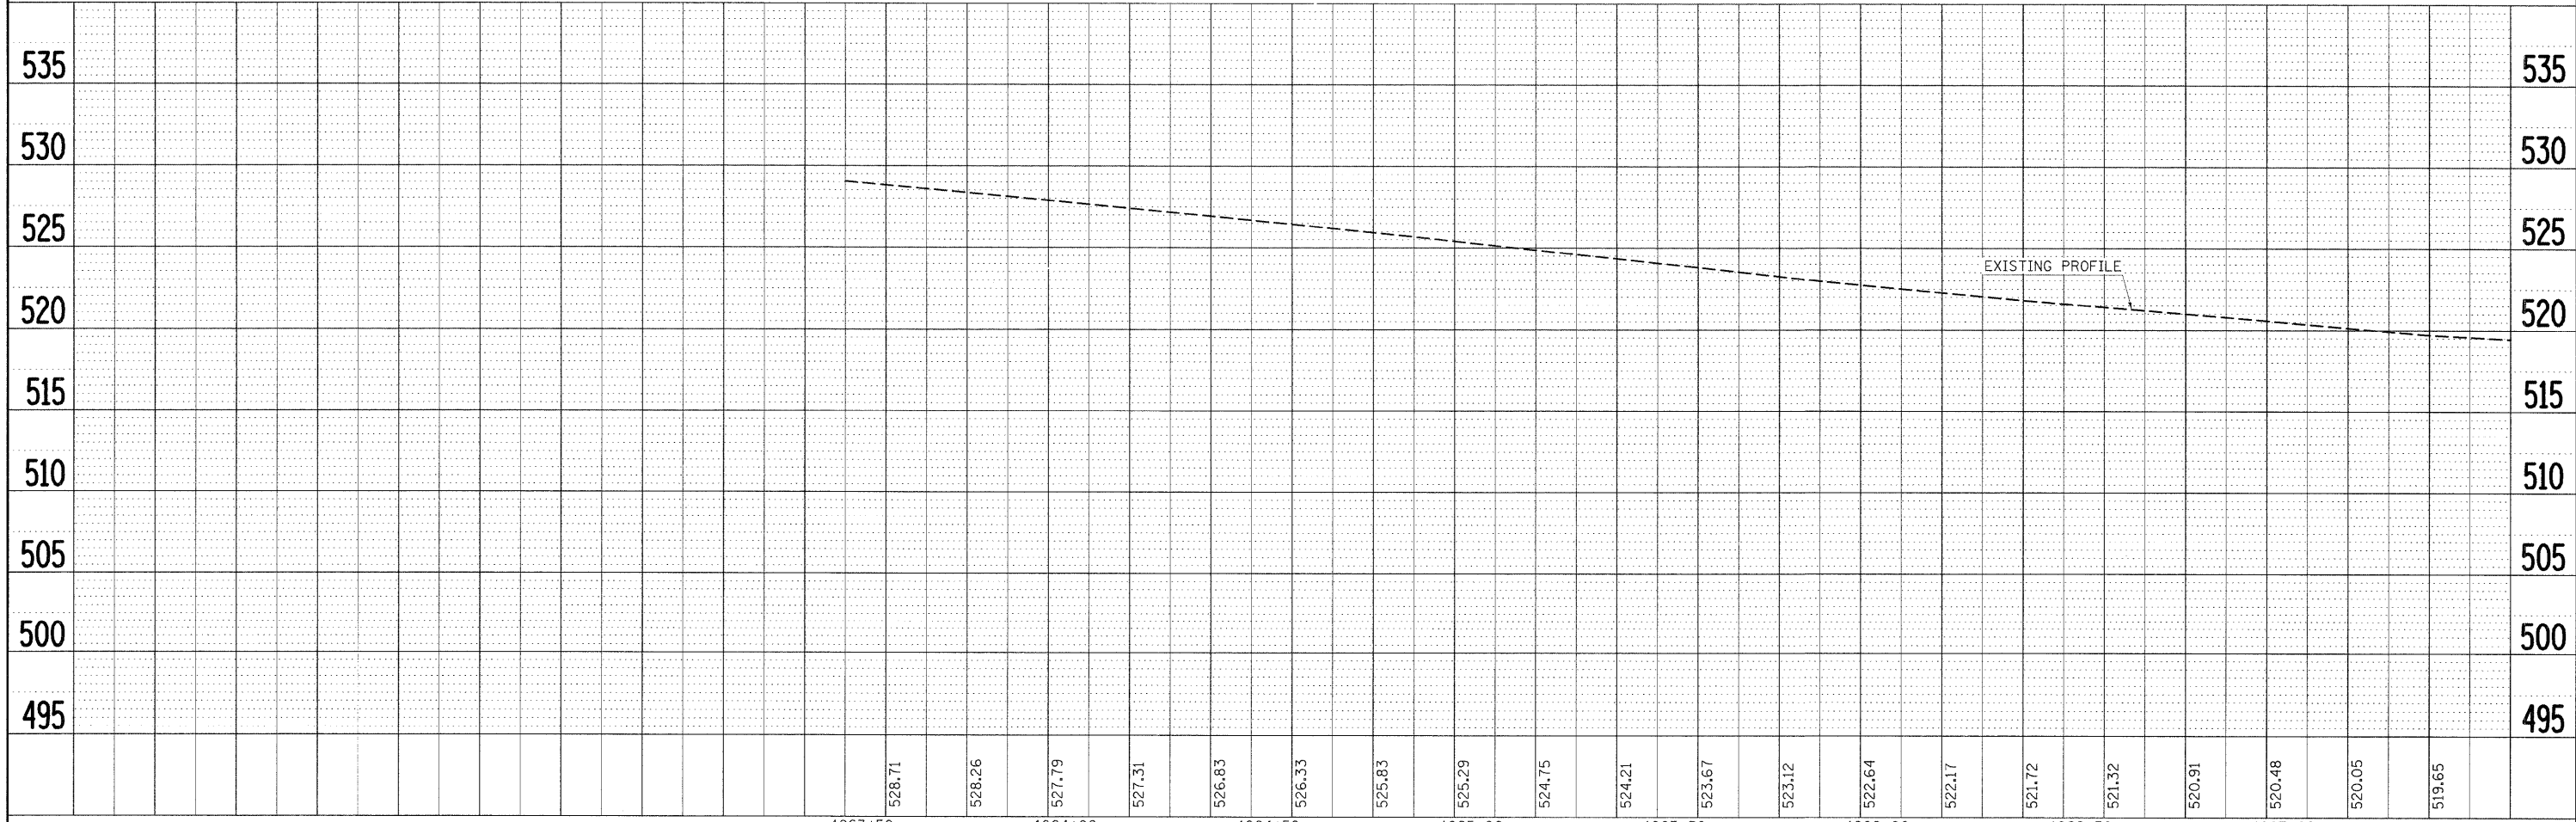

PLAN	SURVEYED	BY	DATE
	PLOTTED		
	GRADES CHECKED		
	STRUCTURE NOTATIONS CHECKED		
NOTE BOOK NO.	CADD FILE NAME		

PROFILE	SURVEYED	BY	DATE
	PLOTTED		
	GRADES CHECKED		
	STRUCTURE NOTATIONS CHECKED		
NOTE BOOK NO.	CADD FILE NAME		

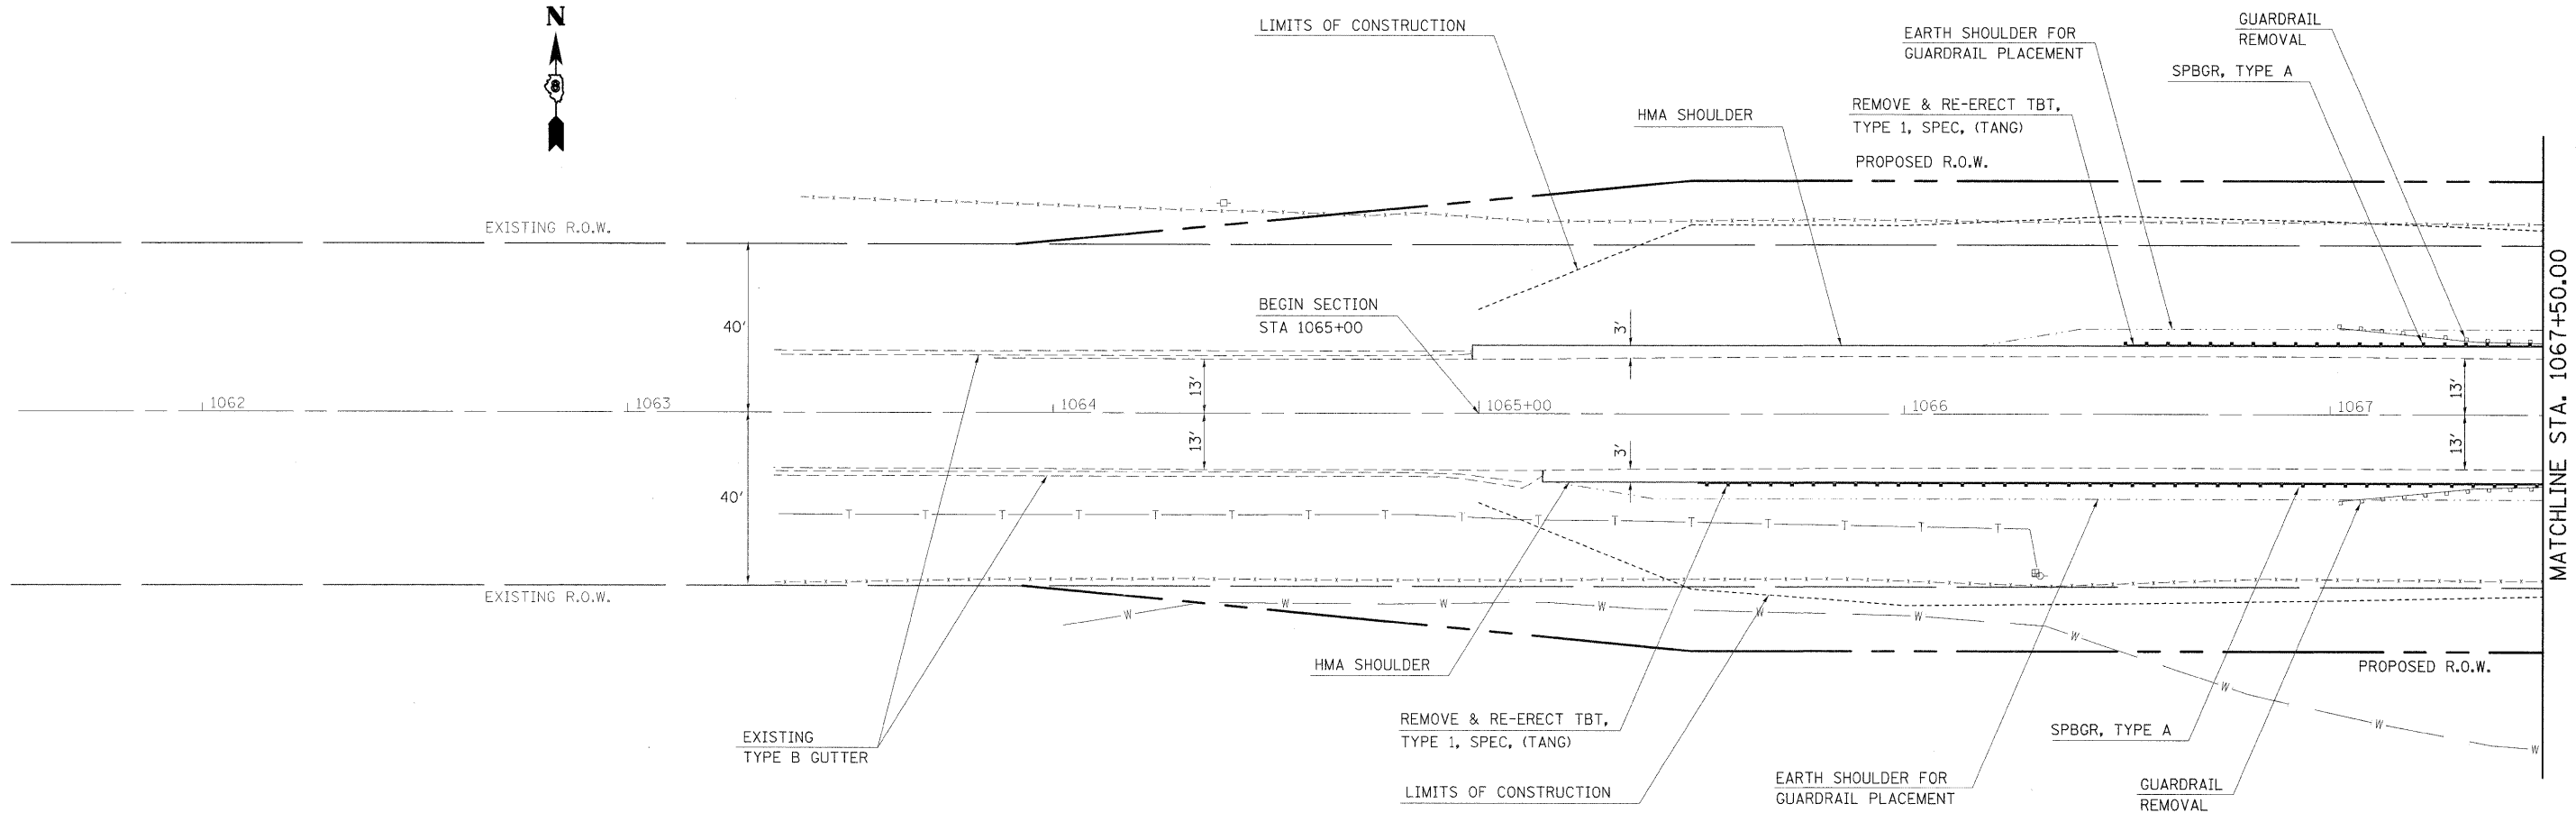

FILE NAME =	USER NAME = harbaughhd	DESIGNED -	REVISED -	STATE OF ILLINOIS DEPARTMENT OF TRANSPORTATION	IL 108 PLAN/PROFILE (SN 031-2012)	F.A.P. RTE.	SECTION	COUNTY	TOTAL SHEETS	SHEET NO.
ca:\p\work\p\sdot\harbaughhd\dms51889\p1	01506_0024.dgn	DRAWN -	REVISED -			761	104-BR-2	GREENE	82	17
	PLOT SCALE = 20.0000' / IN.	CHECKED -	REVISED -			CONTRACT NO. 76987				
	PLOT DATE = 12/11/2008	DATE -	REVISED -			SCALE: 20	SHEET NO. 1 OF 2 SHEETS	STA. 1061+50 TO STA. 1067+50	FED. ROAD DIST. NO.	ILLINOIS FED. AID PROJECT