


STATE OF ILLINOIS
DEPARTMENT OF TRANSPORTATION

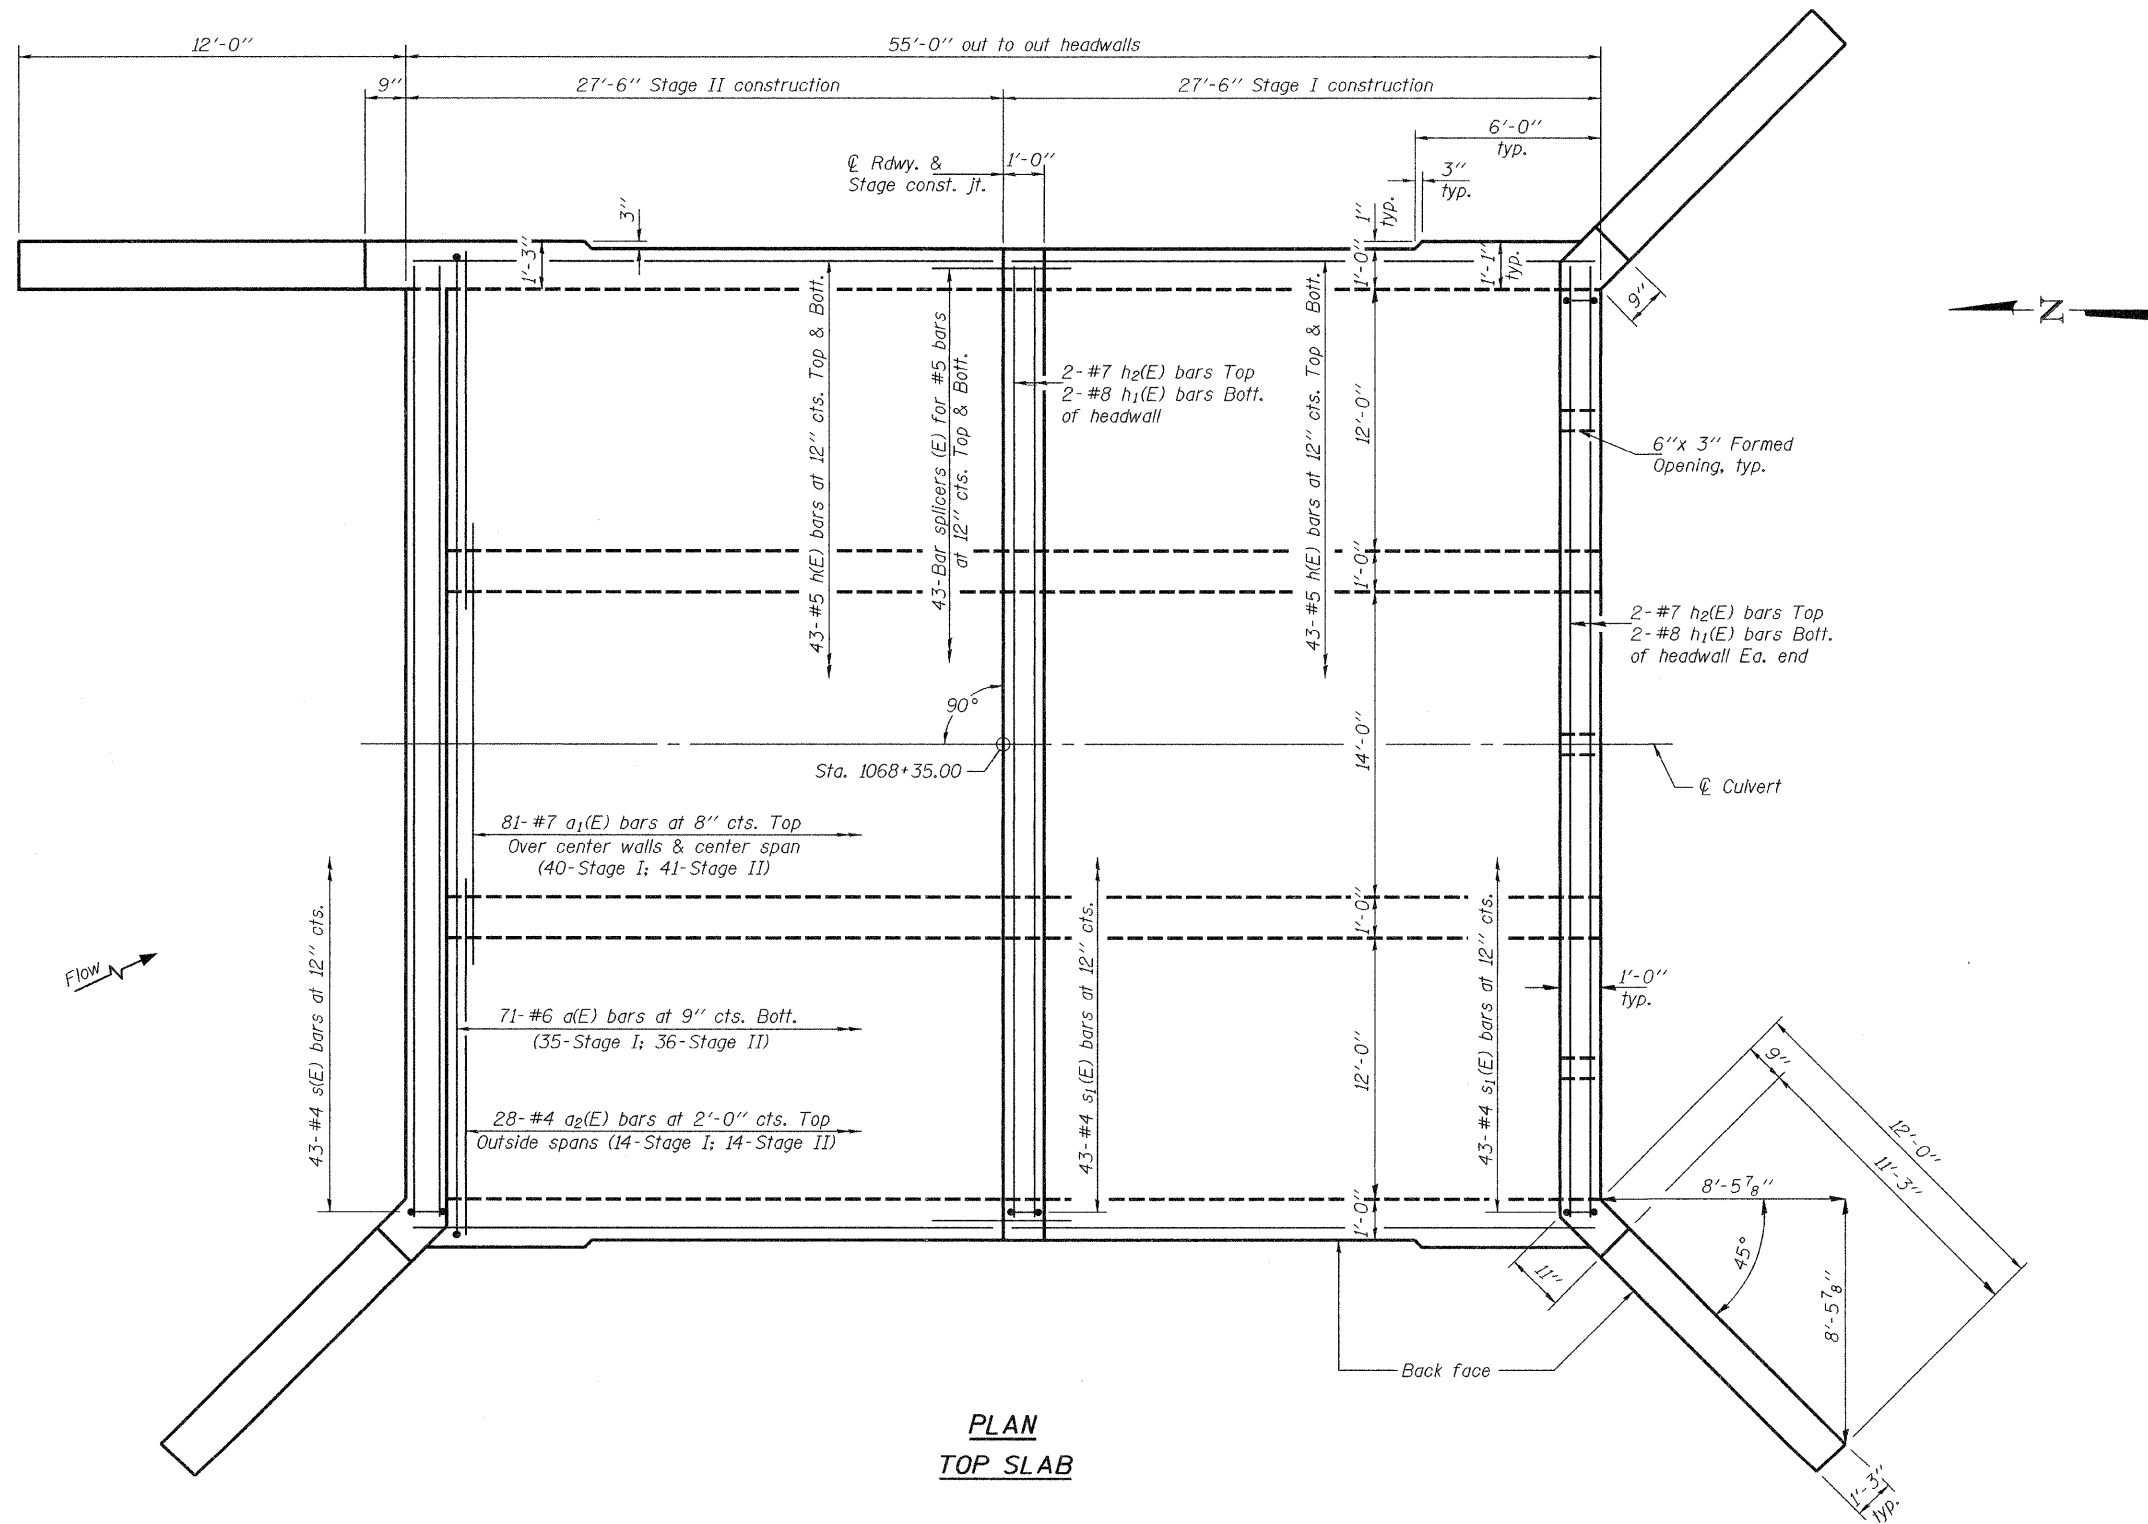

PLAN
TOP SLAB

Notes: For bar splicer details, see sheet 10 of 11.
Work this sheet with sheets 6, 7 & 8 of 11.

DESIGNED	Jay D. Edwards
CHECKED	Mike D. Rolape
DRAWN	h.f. duong
CHECKED	JDE/MDR

Jan 15, 2009
EXAMINED *Thomas J. Domagalicki*
ENGINEER OF BRIDGE DESIGN
PASSED *Ralph E. Anderson*
ENGINEER OF BRIDGES AND STRUCTURES

CULVERT DETAILS
STRUCTURE NO. 031-2012

SHEET NO. 5 11 SHEETS	F.A.P. RTE.	SECTION	COUNTY	TOTAL SHEETS	SHEET NO.
	761	104-BR-2	GREENE	82	28
FED. ROAD DIST. NO. _			ILLINOIS FED. AID PROJECT		
				CONTRACT NO. 76987	