


FINAL SURVEY	SURVEYED	BY	DATE
NOTE BOOK	PLOTTED		
	TEMPLATE		
	AREAS CHECKED		

ORIGINAL SURVEY	SURVEYED	BY	DATE
NOTE BOOK	PLOTTED		
	TEMPLATE		
	AREAS CHECKED		

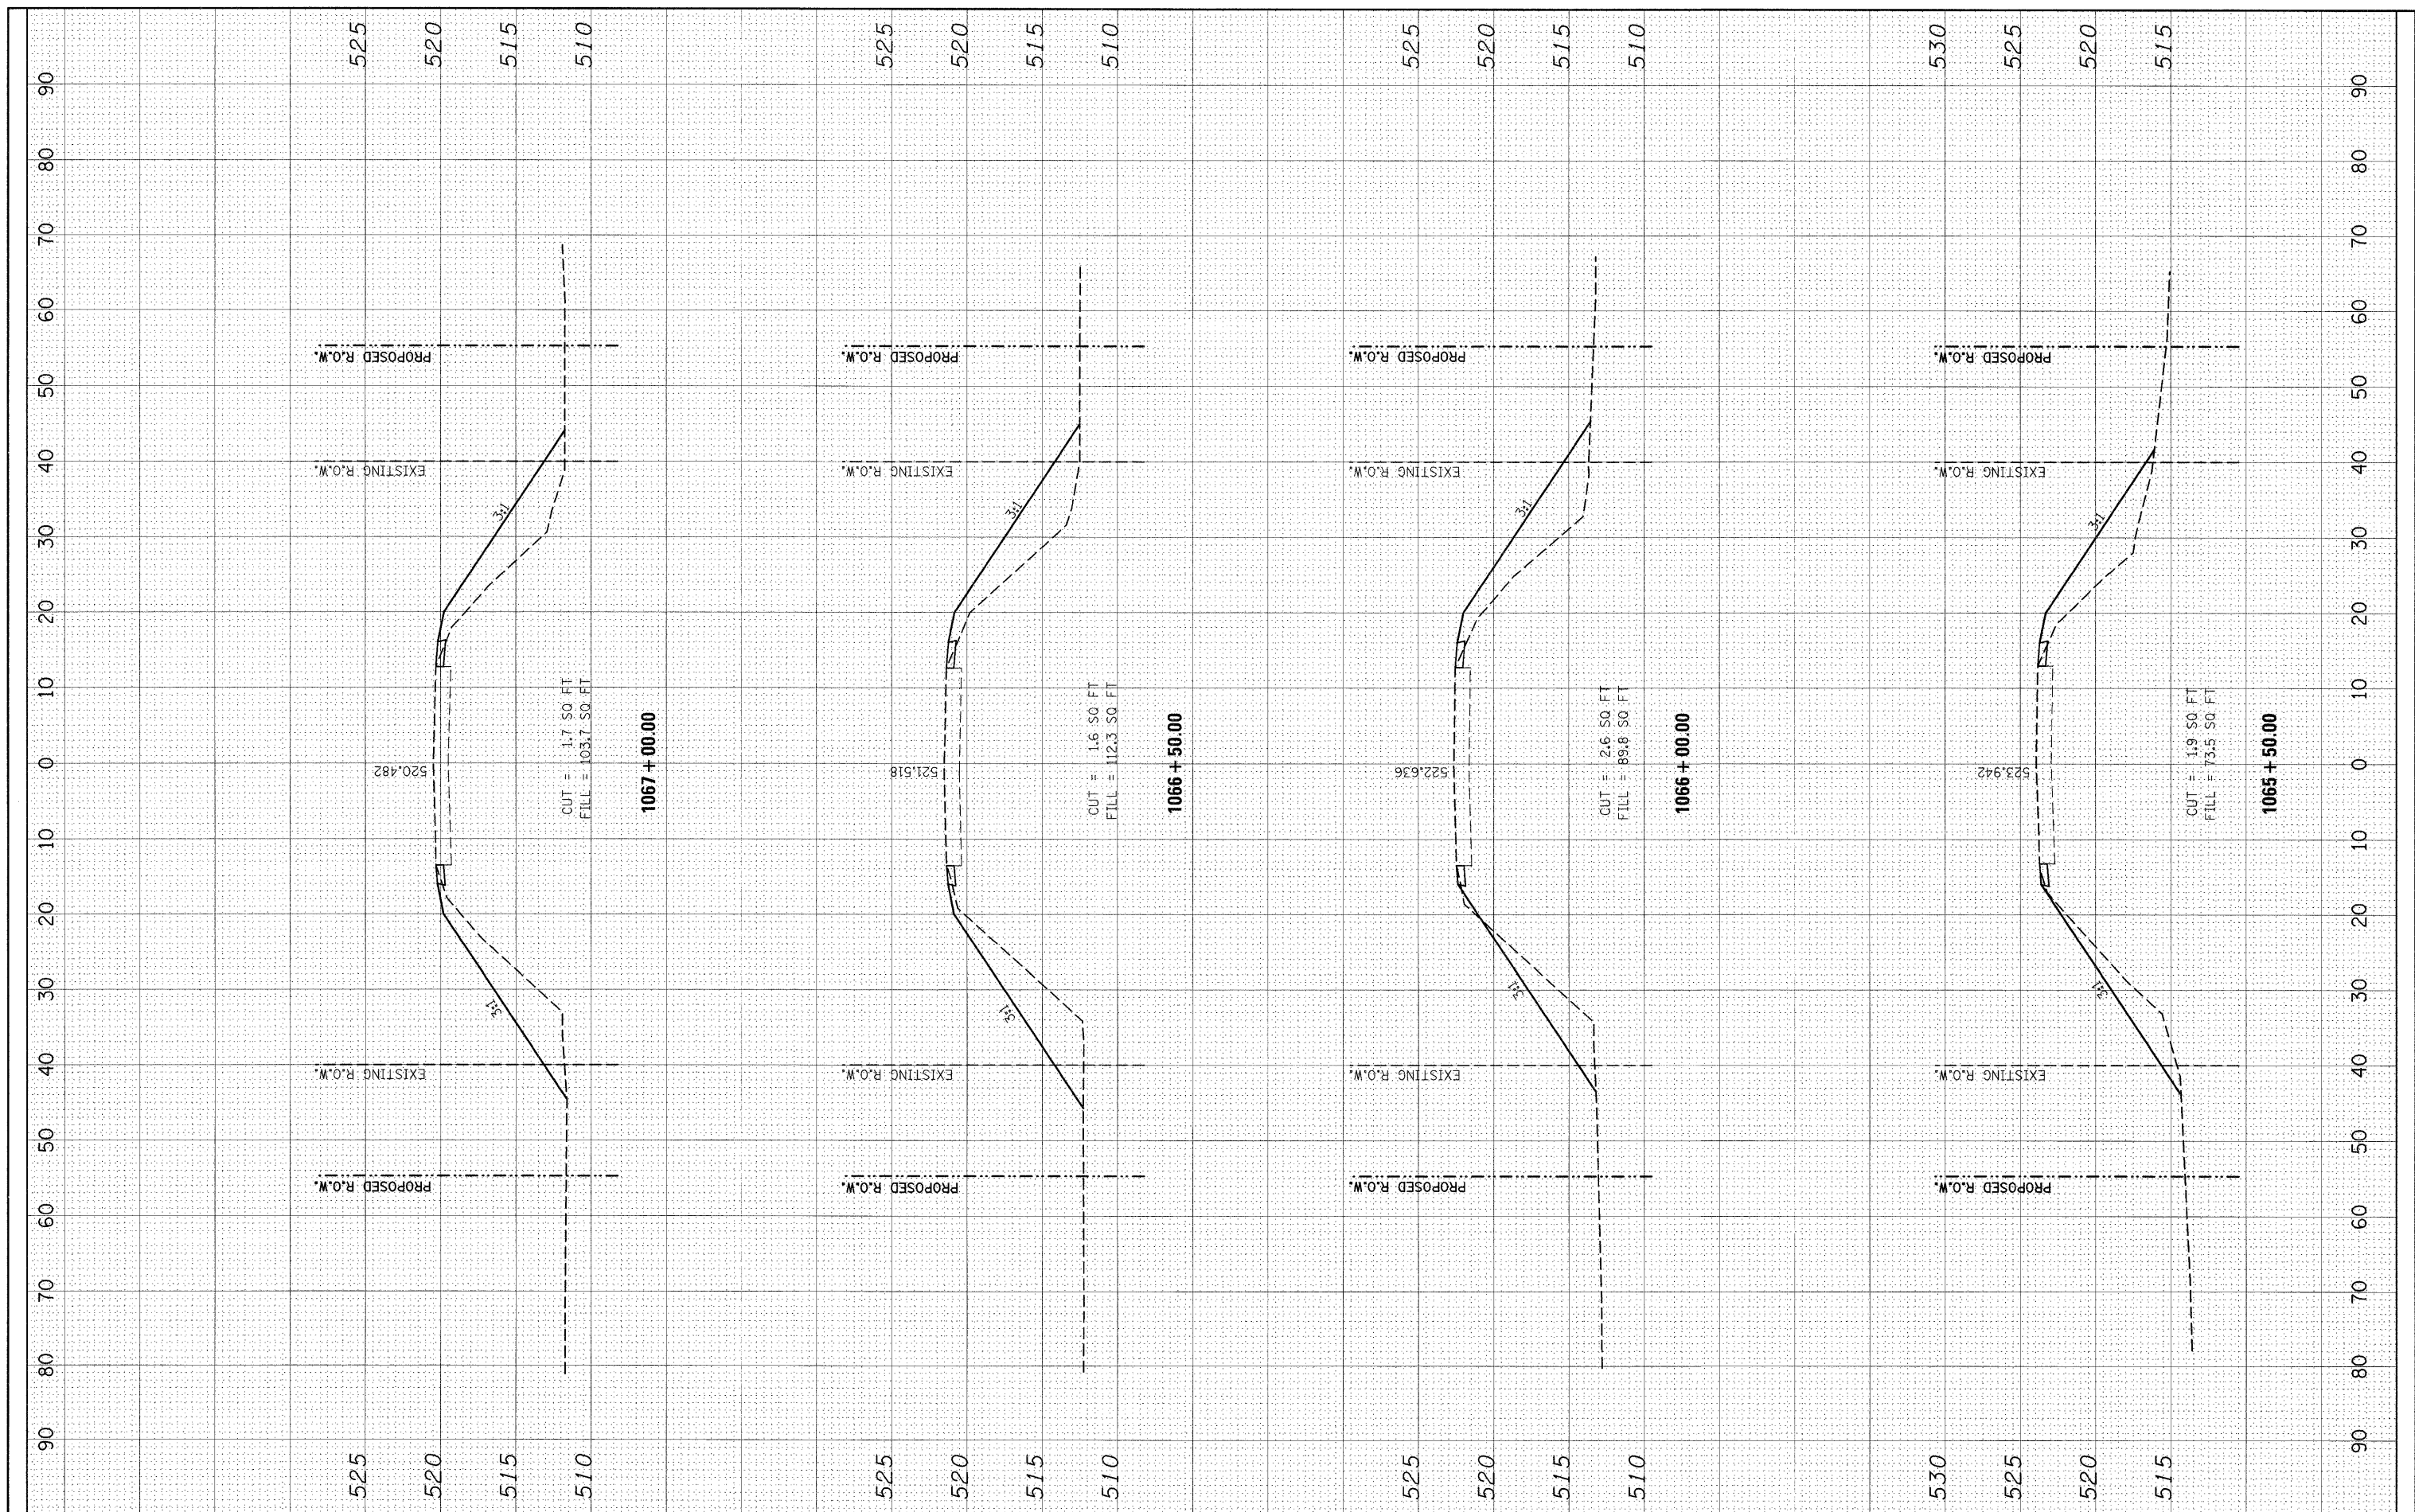

FILE NAME = #FILE#	USER NAME = #USER#	DESIGNED -	REVISED -	<b>STATE OF ILLINOIS DEPARTMENT OF TRANSPORTATION</b>	<b>CROSS SECTION (SN 031-2012)</b>			F.A.P. RTE. 761	SECTION 104-BR-2	COUNTY GREENE	TOTAL SHEETS 82	SHEET NO. 39
	PLOT SCALE = #SCALE#	DRAWN -	REVISED -		SCALE:	SHEET NO. 2 OF 5 SHEETS	STA. 1065+50.00 TO STA. 1067+00.00	FED. ROAD DIST. NO.	ILLINOIS FED. AID PROJECT	CONTRACT NO. 76987		
	PLOT DATE = #DATE#	CHECKED -	REVISED -									
		DATE -	REVISED -									