



BUTT JOINT DETAIL  
DETAIL 'A'

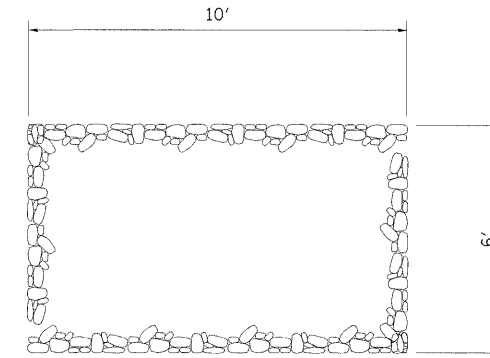

STONE RIPRAP, CLASS A3 DETAIL  
DETAIL 'B'

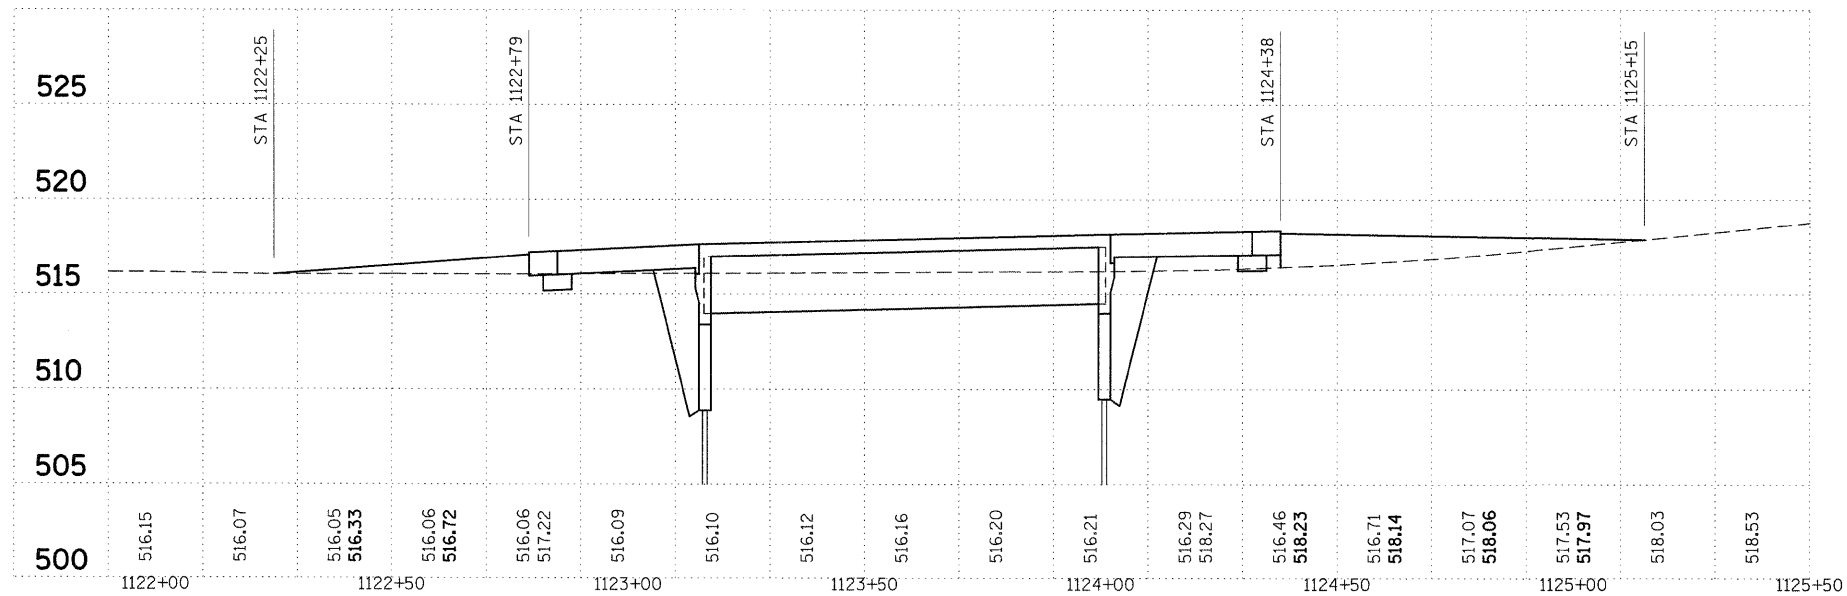

STAGING RAMP DETAIL  
DETAIL 'C'

FILE NAME =  
c:\pw\_work\p1\dot\harbaugh\dms51889\p

USER NAME = harbaughrd  
p01506a.dgn  
PLOT SCALE = 50.0000' / IN.  
PLOT DATE = 12/10/2008

DESIGNED -  
DRAWN -  
CHECKED -  
DATE -

REVISED -  
REVISED -  
REVISED -  
REVISED -

STATE OF ILLINOIS  
DEPARTMENT OF TRANSPORTATION

MISCELLANEOUS DETAILS (SN 031-0042)

SCALE: NTS SHEET NO. OF SHEETS STA. TO STA.

F.A.P. RTE. 761	SECTION 104-BR-2	COUNTY GREENE	TOTAL SHEETS 82	SHEET NO. 73
CONTRACT NO. 76987				
FED. ROAD DIST. NO. [ILLINOIS] FED. AID PROJECT				