


FINAL SURVEY	SUPERVIEWED	DATE
NOTE BOOK NO.	PLOTTED	BY
	TEMPLATE	
	AREAS CHECKED	

ORIGINAL SURVEY	SUPERVIEWED	DATE
NOTE BOOK NO.	PLOTTED	BY
	TEMPLATE	
	AREAS CHECKED	

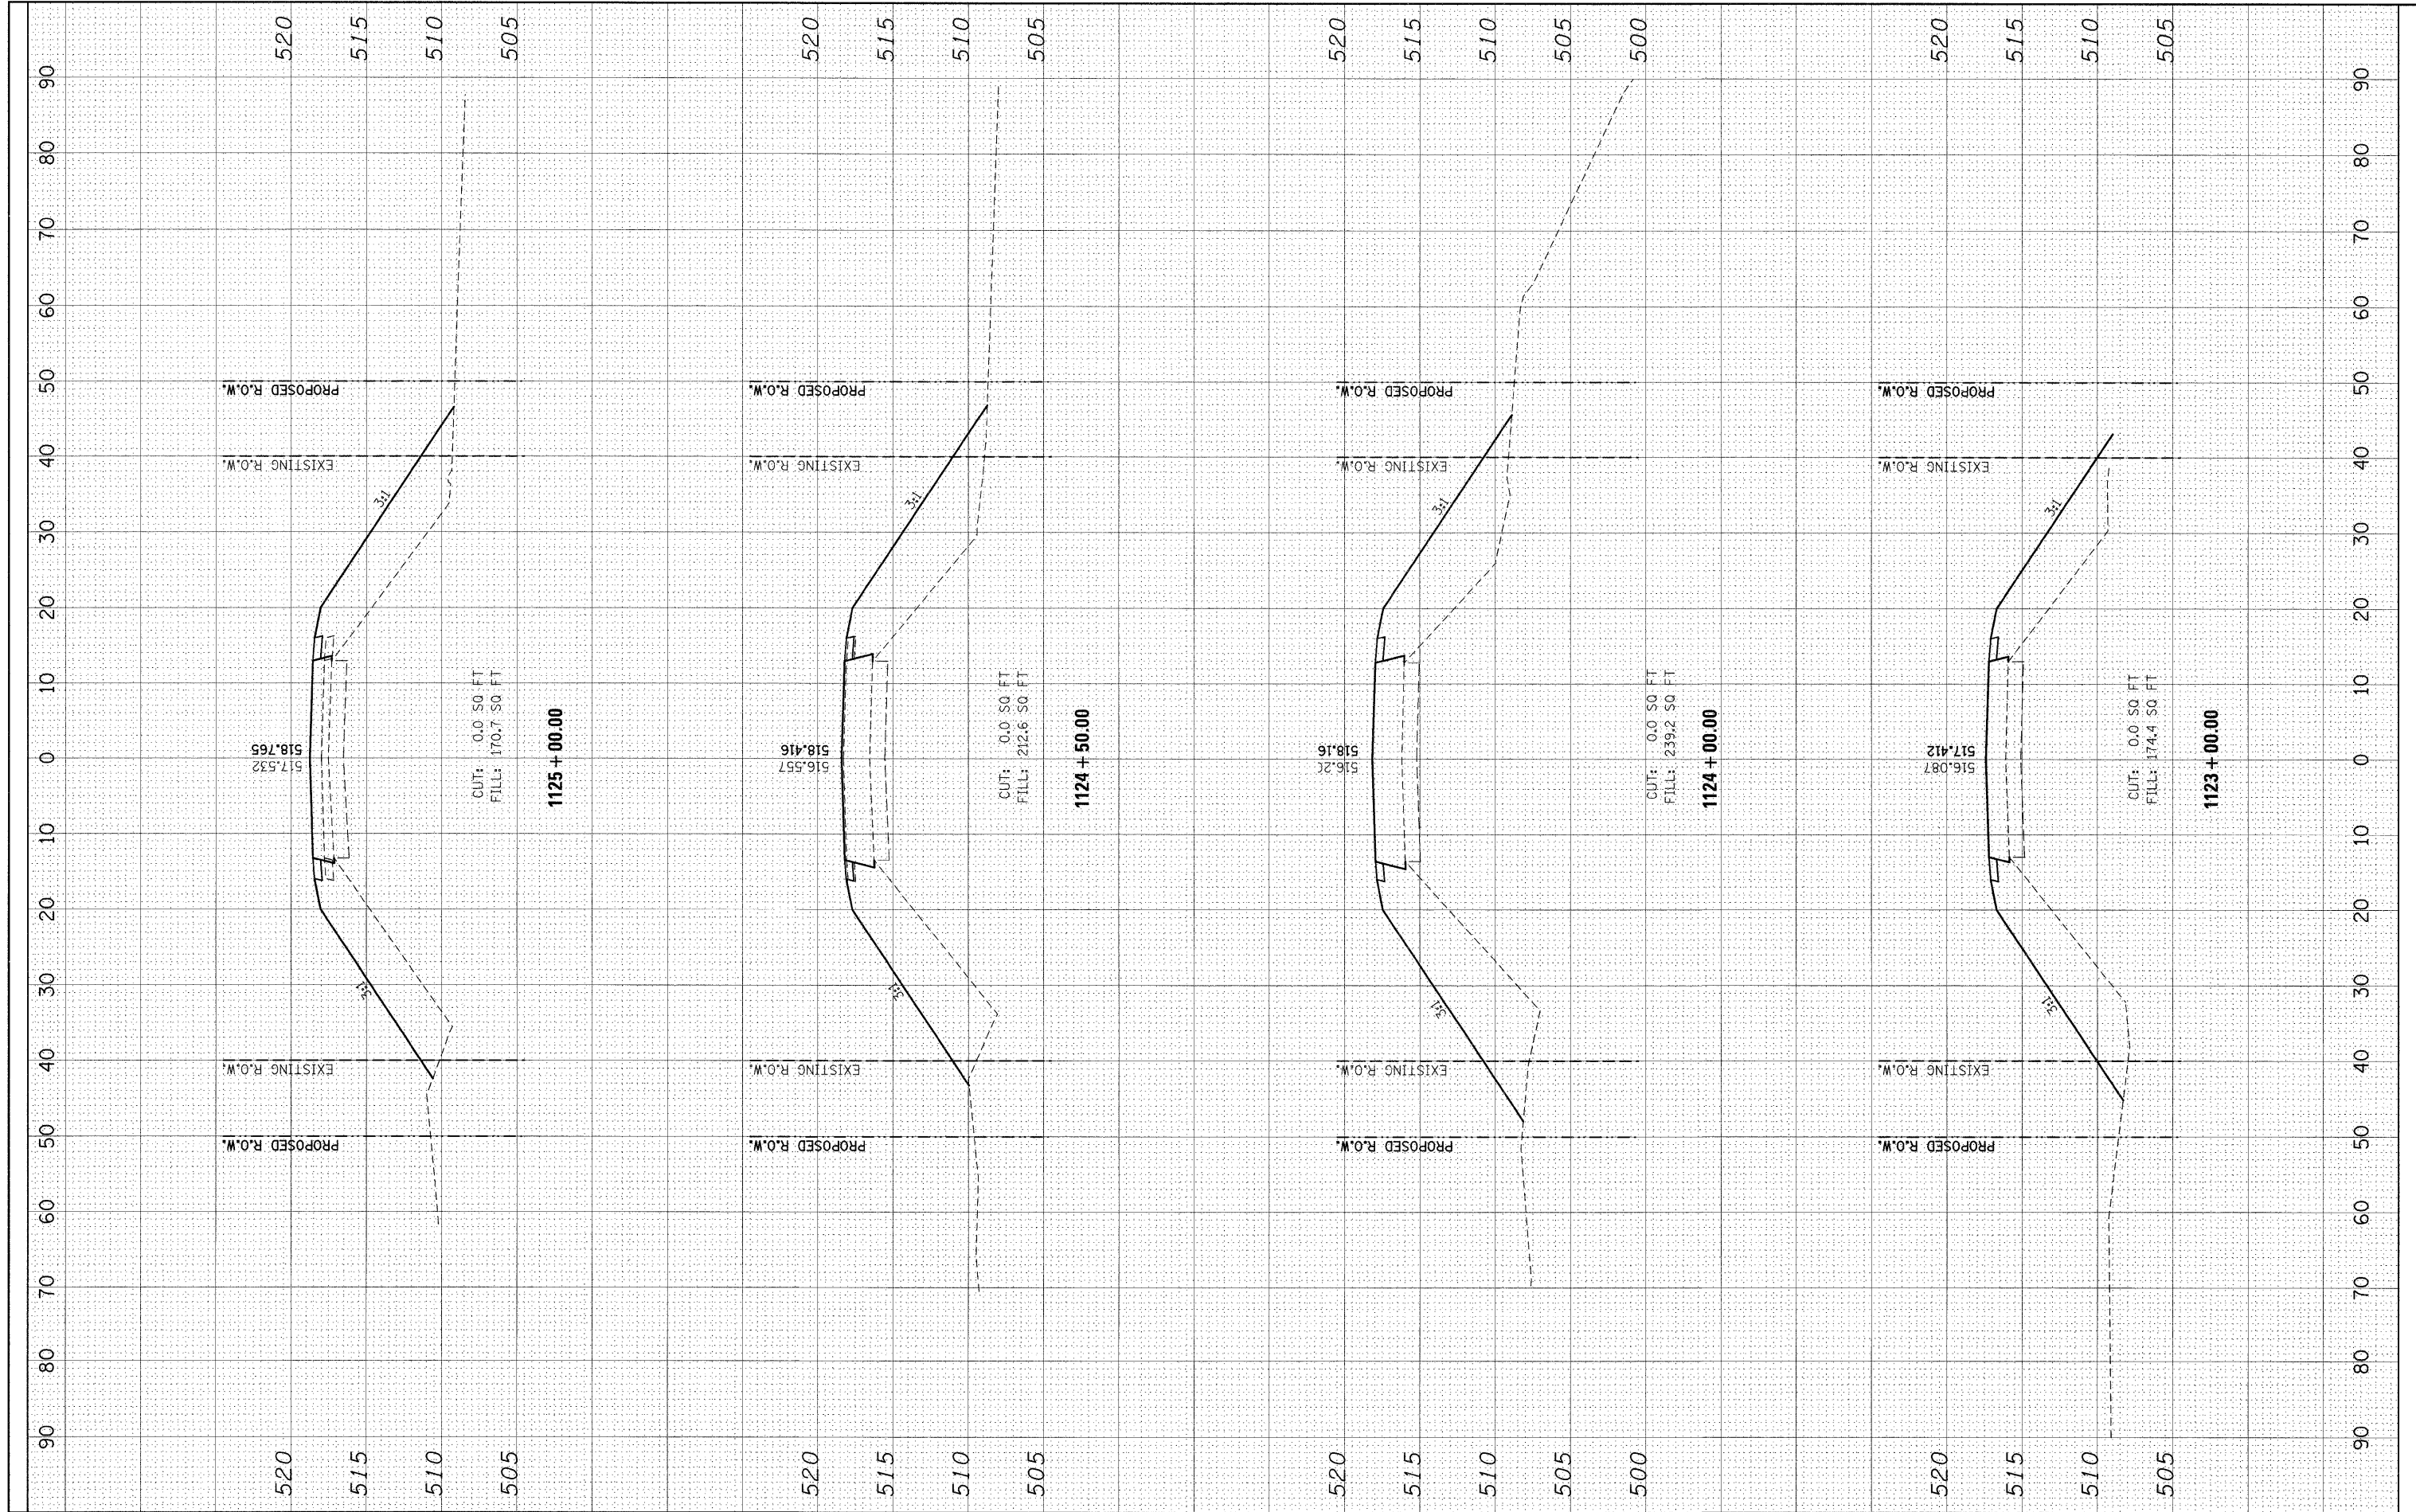

FILE NAME = #FILE#

USER NAME = #USER#  
 DESIGNED -  
 DRAWN -  
 CHECKED -  
 DATE - #DATE#

REVISER -  
 REVISED -  
 REVISED -  
 REVISED -

**STATE OF ILLINOIS  
 DEPARTMENT OF TRANSPORTATION**

**CROSS SECTION (SN 031-0042)**

SCALE: SHEET NO. 3 OF 5 SHEETS STA. 1123+00.00 TO STA. 1125+00.00

F.A.P. RTE. 761	SECTION 104-BR-2	COUNTY GREENE	TOTAL SHEETS 82	SHEET NO. 80
CONTRACT NO. 76987				
FED. ROAD DIST. NO. ILLINOIS FED. AID PROJECT				