


IDOT
 East St. Louis, IL
 Test Hole 1
 Sept-2007
 LAYNE-WESTERN COMPANY, INC.

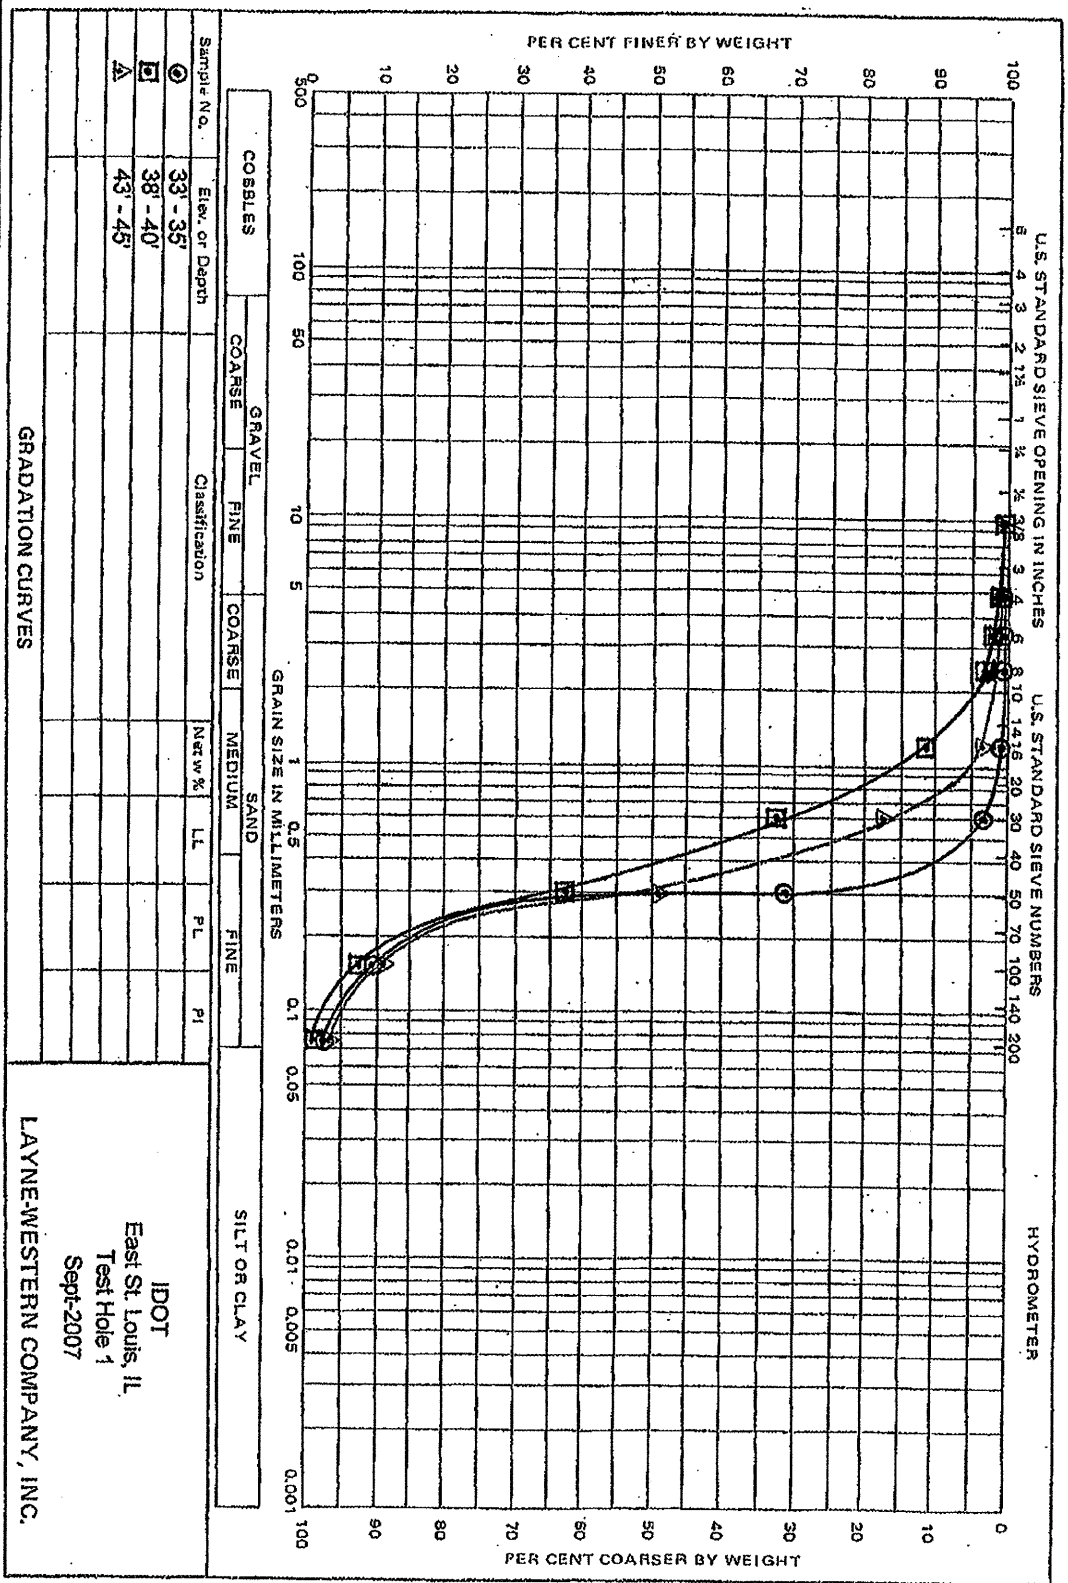

IDOT
 East St. Louis, IL
 Test Hole 1
 Sept-2007
 LAYNE-WESTERN COMPANY, INC.

FILE NAME =
 #FILE#

USER NAME * #USER#
 PLOT SCALE * #SCALE#
 PLOT DATE * #DATE#

DESIGNED -	REVISD -
DRAWN -	REVISD -
CHECKED -	REVISD -
DATE	REVISD -

STATE OF ILLINOIS
 DEPARTMENT OF TRANSPORTATION

GENERAL NOTES, INDEX OF SHEETS, HIGHWAY STANDARDS
 SCALE: _____ SHEET NO. ___ OF ___ SHEETS STA. _____ TO STA. _____

F.A. RTE.	SECTION	COUNTY	TOTAL SHEETS	SHEET NO.
	**	ST. CLAIR	7	7B
CONTRACT NO. 16C71				
FED. ROAD DIST. NO. [ILLINOIS] FED. AID PROJECT				

* VARIOUS ROUTES
 ** DISTRICT # DEEP WELLS 2009-2