


IDOT  
 East St. Louis, IL  
 Test Hole 1  
 Sept-2007  
 LAYNE-WESTERN COMPANY, INC.

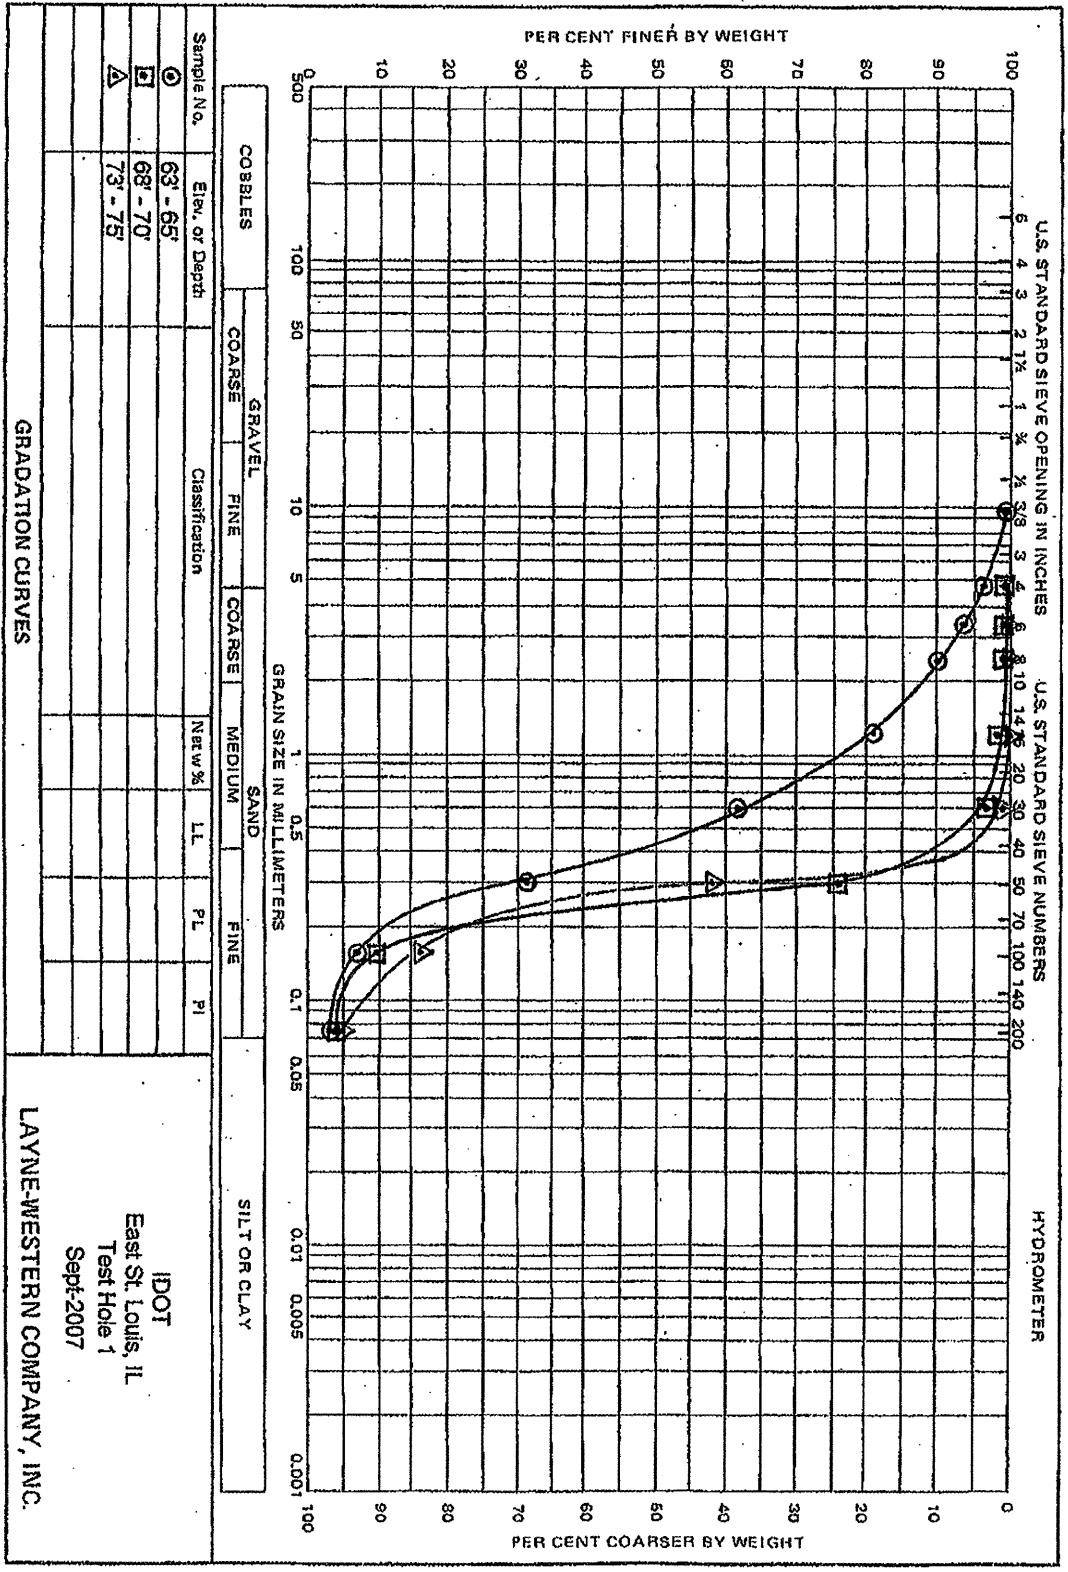

IDOT  
 East St. Louis, IL  
 Test Hole 1  
 Sept-2007  
 LAYNE-WESTERN COMPANY, INC.

|             |                      |            |           |
|-------------|----------------------|------------|-----------|
| FILE NAME = | USER NAME = #USER#   | DESIGNED - | REVISED - |
| #FILE#      |                      | DRAWN -    | REVISED - |
|             | PLOT SCALE = #SCALE# | CHECKED -  | REVISED - |
|             | PLOT DATE = #DATE#   | DATE -     | REVISED - |

STATE OF ILLINOIS  
 DEPARTMENT OF TRANSPORTATION

GENERAL NOTES, INDEX OF SHEETS, HIGHWAY STANDARDS  
 SCALE: \_\_\_\_\_ SHEET NO. \_\_\_ OF \_\_\_ SHEETS STA. \_\_\_\_\_ TO STA. \_\_\_\_\_

|                                               |         |           |                    |           |
|-----------------------------------------------|---------|-----------|--------------------|-----------|
| F.A. RTE.                                     | SECTION | COUNTY    | TOTAL SHEETS       | SHEET NO. |
| #                                             | **      | ST. CLAIR | I                  | 10        |
| FED. ROAD DIST. NO. ILLINOIS FED. AID PROJECT |         |           | CONTRACT NO. 76C71 |           |