



F.A.P. RTE.	SECTION	COUNTY	TOTAL SHEETS	SHEET NO.
*	**	***	19	7
STA. _____		TO STA. _____		
FED. ROAD DIST. NO. _____		ILLINOIS FED. AID PROJECT		

- FAP 322 (US 51)
- \*\* D9 PAVEMENT PRESERVATION FY09-2
- \*\*\* UNION COUNTY

FAP 322 (US 51)  
TYPICALS

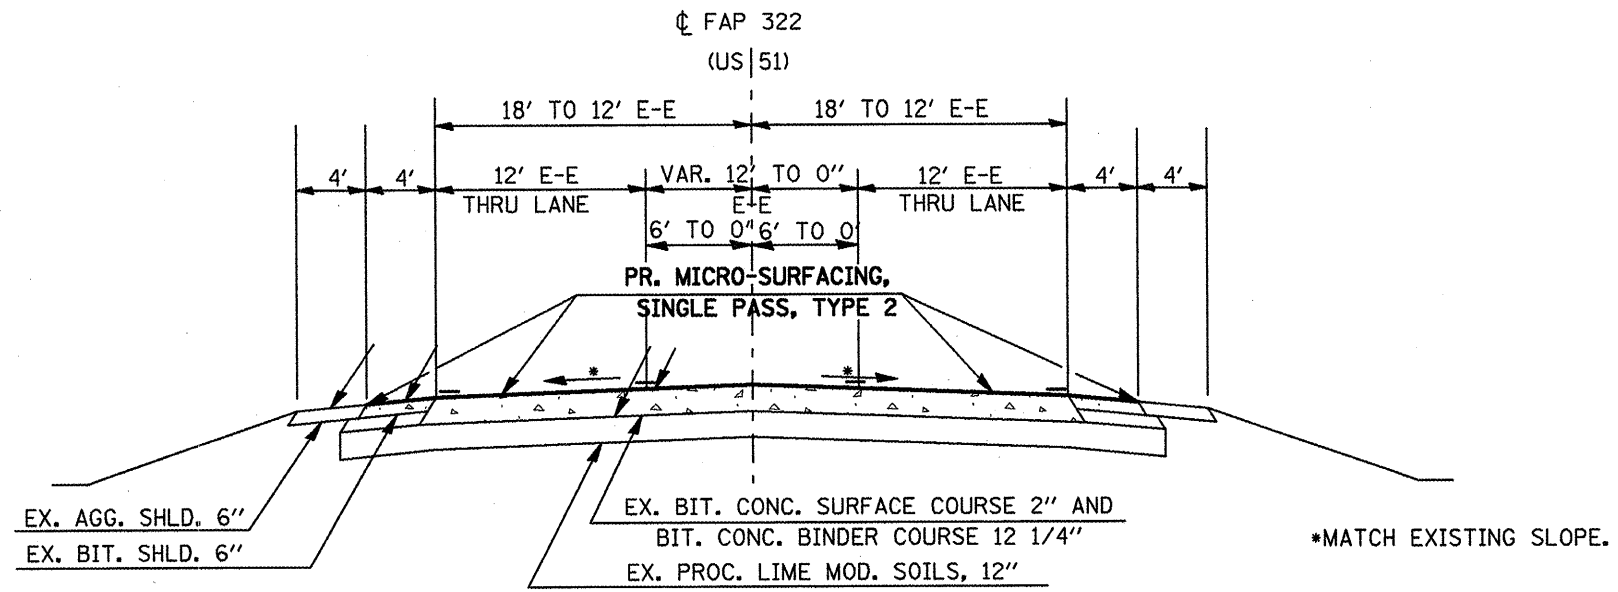

TO BE USED:  
STA. 1041+73 TO STA. 1044+78 (305')

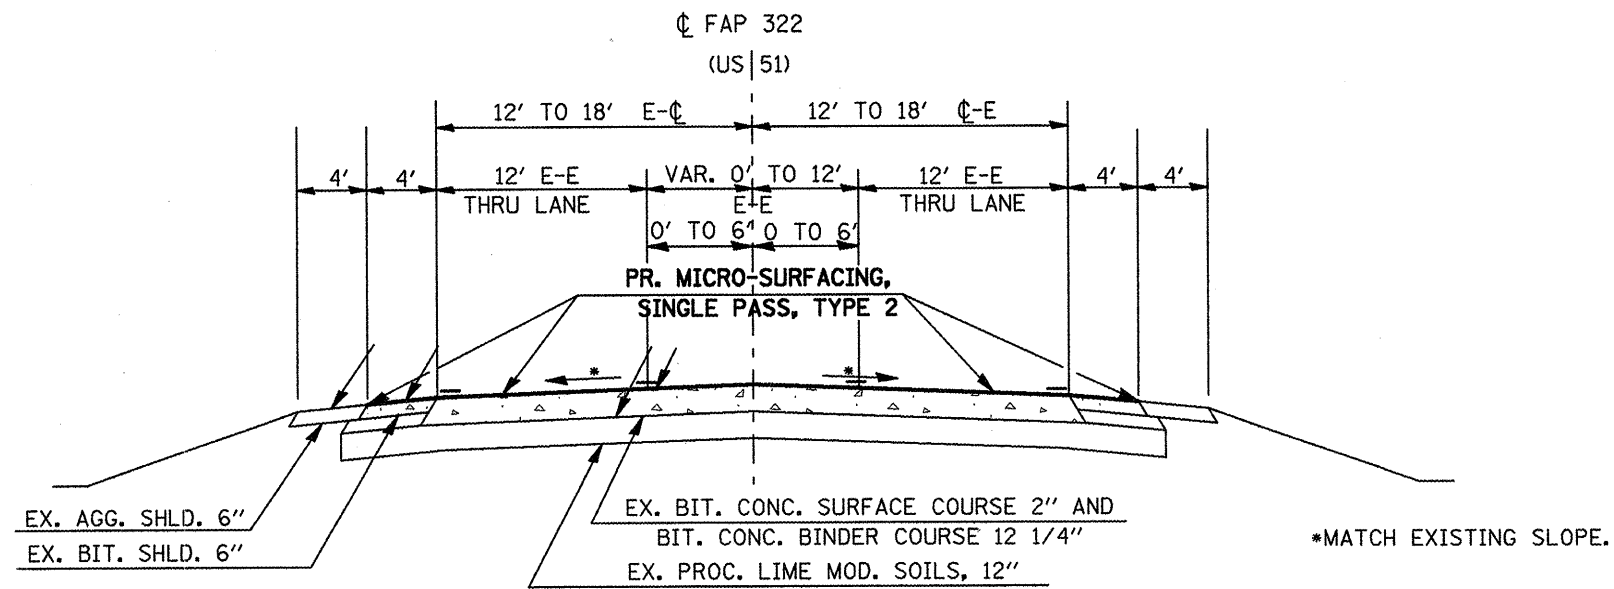

TO BE USED:  
STA. 1028+79 TO STA. 1031+10.21 (231.21')