


F.A.P. RTE.	SECTION	COUNTY	TOTAL SHEETS	SHEET NO.
*	**	***	19	16
STA. _____		TO STA. _____		
FED. ROAD DIST. NO. _____		ILLINOIS FED. AID PROJECT		

PAVEMENT MARKING DETAIL  
 FAP 322 (US 51)  
 STA. 1022+39 TO STA. 1036+00

- FAP 322 (US 51)
- D9 PAVEMENT PRESERVATION FY09-2
- UNION COUNTY

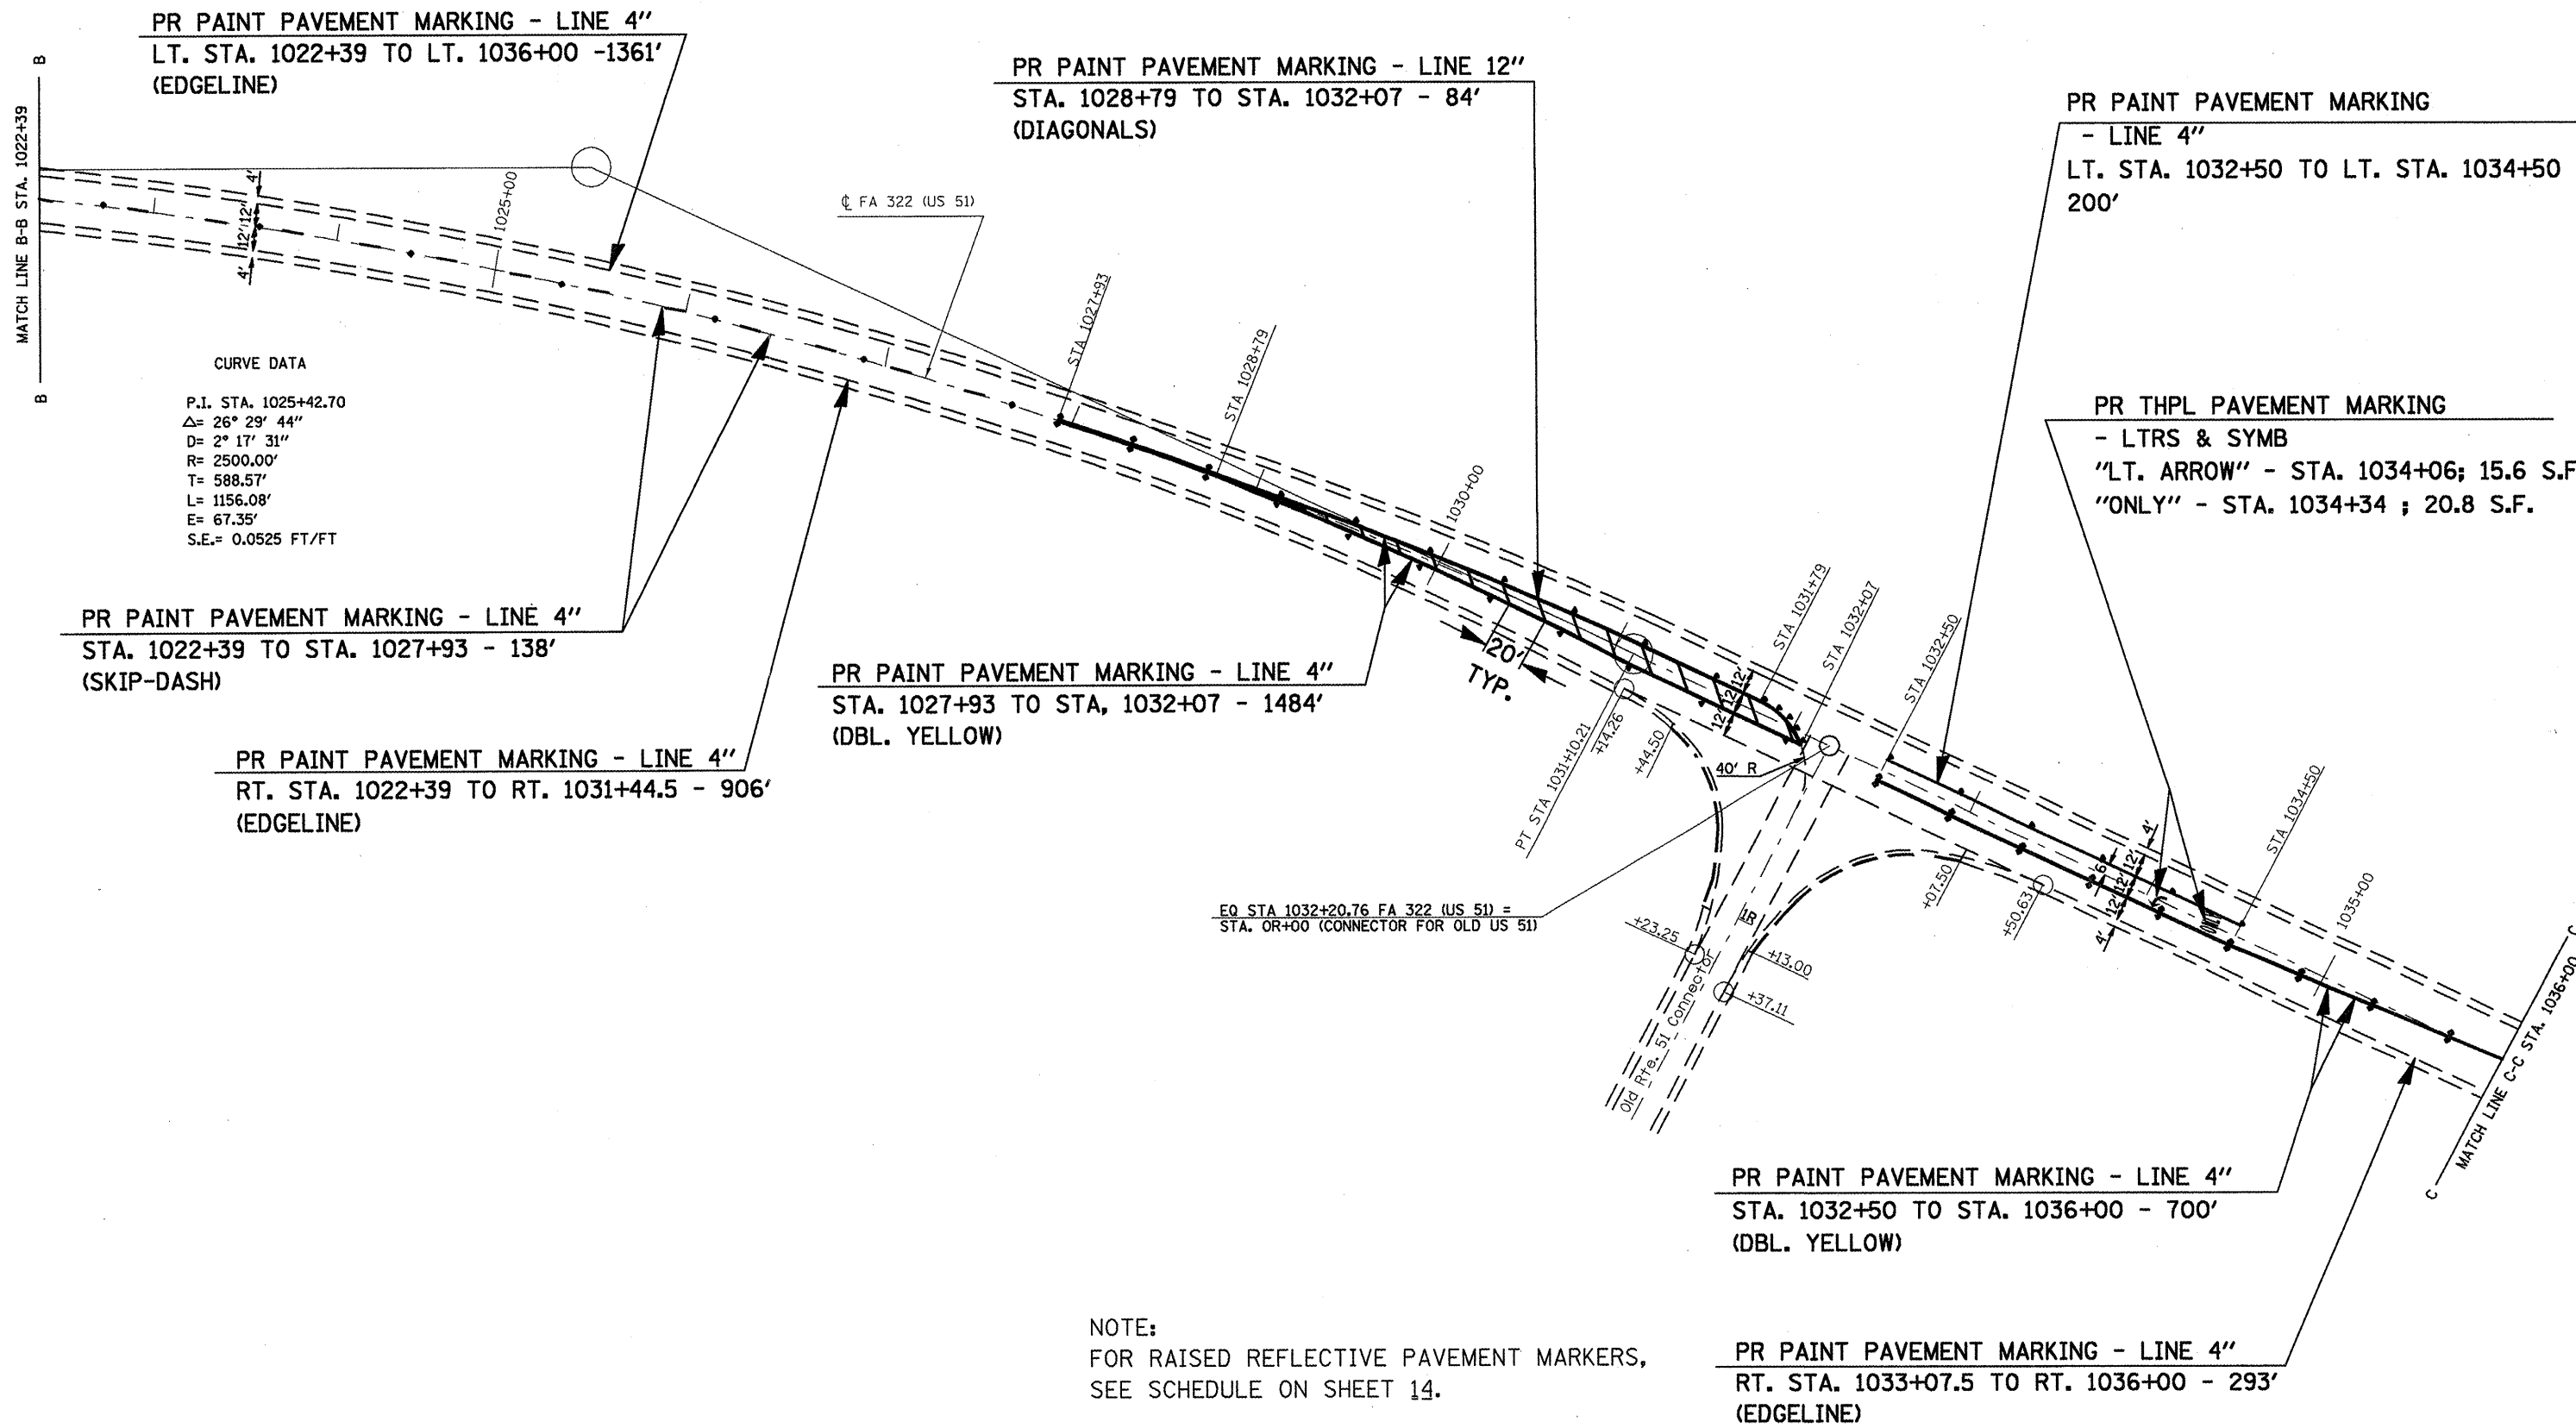

PLOT DATE = 11/17/2009  
 FILE NAME = \\sdc\p\users\mccord\mccord\78Q17\FAP322\US51\USC.DGN  
 PLOT SCALE = 8.7883" / 1" / 1" / 1"  
 USER NAME = mccord