


BUTT JOINT


STA. 0+60 TO STA. 0+85

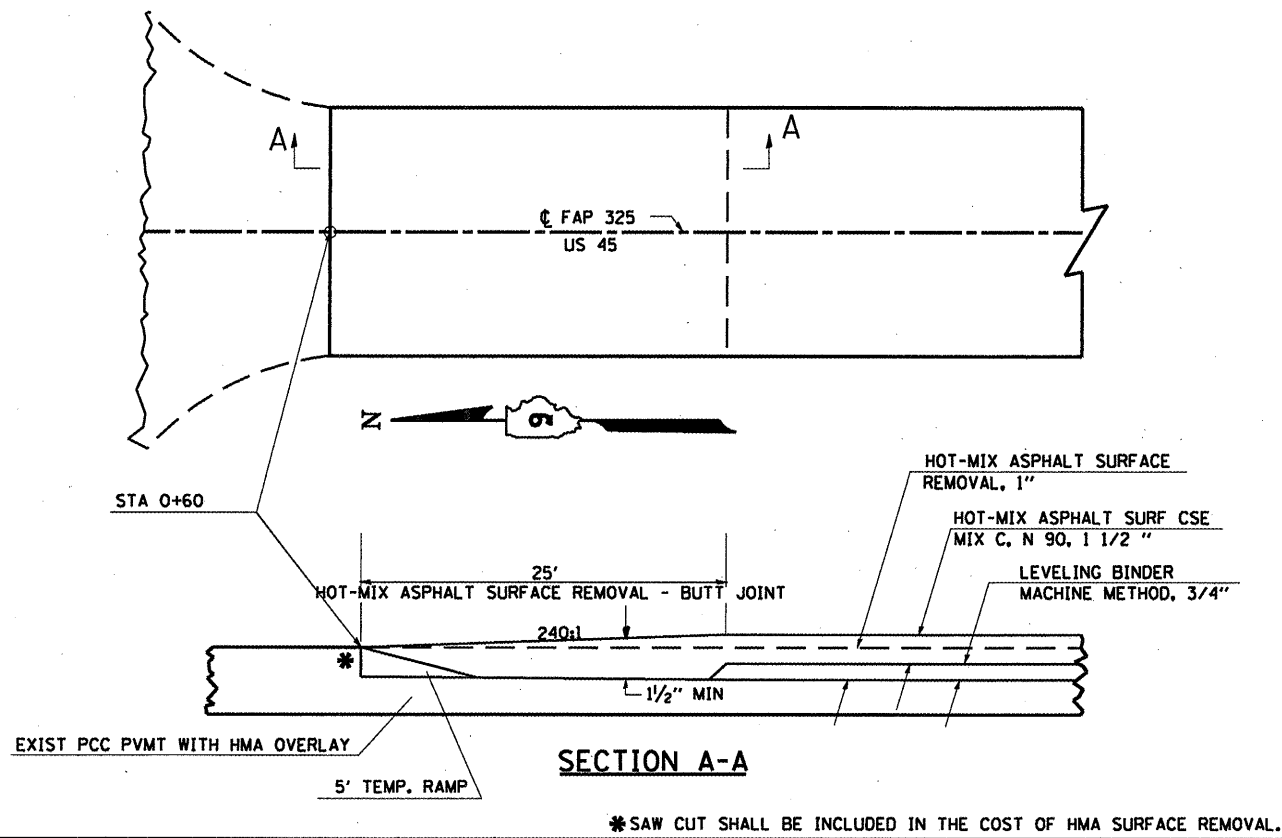

*SAW CUT SHALL BE INCLUDED IN THE COST OF HMA SURFACE REMOVAL.

BUTT JOINT


STA. 381+75 TO STA. 381+90

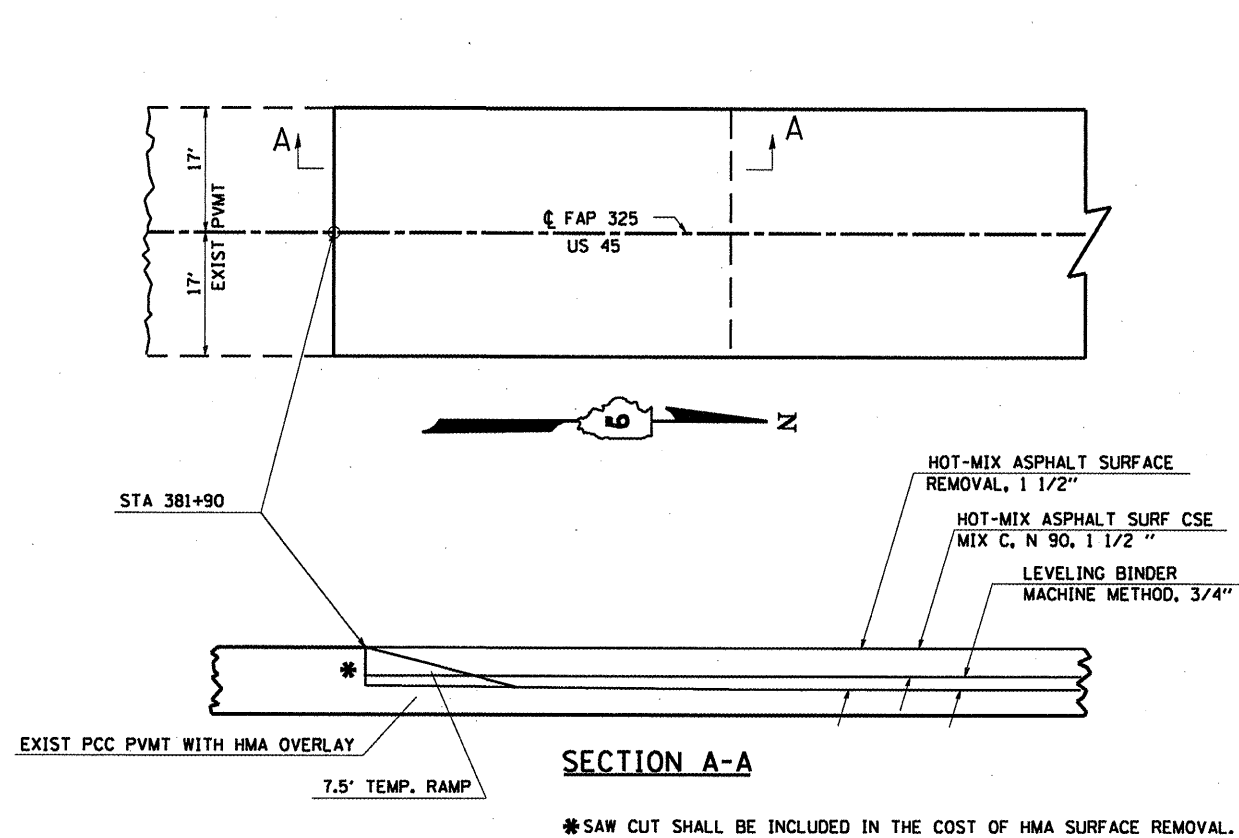

*SAW CUT SHALL BE INCLUDED IN THE COST OF HMA SURFACE REMOVAL.


PAVEMENT TRANSITION DETAIL

STA. 355+00 TO STA. 355+25

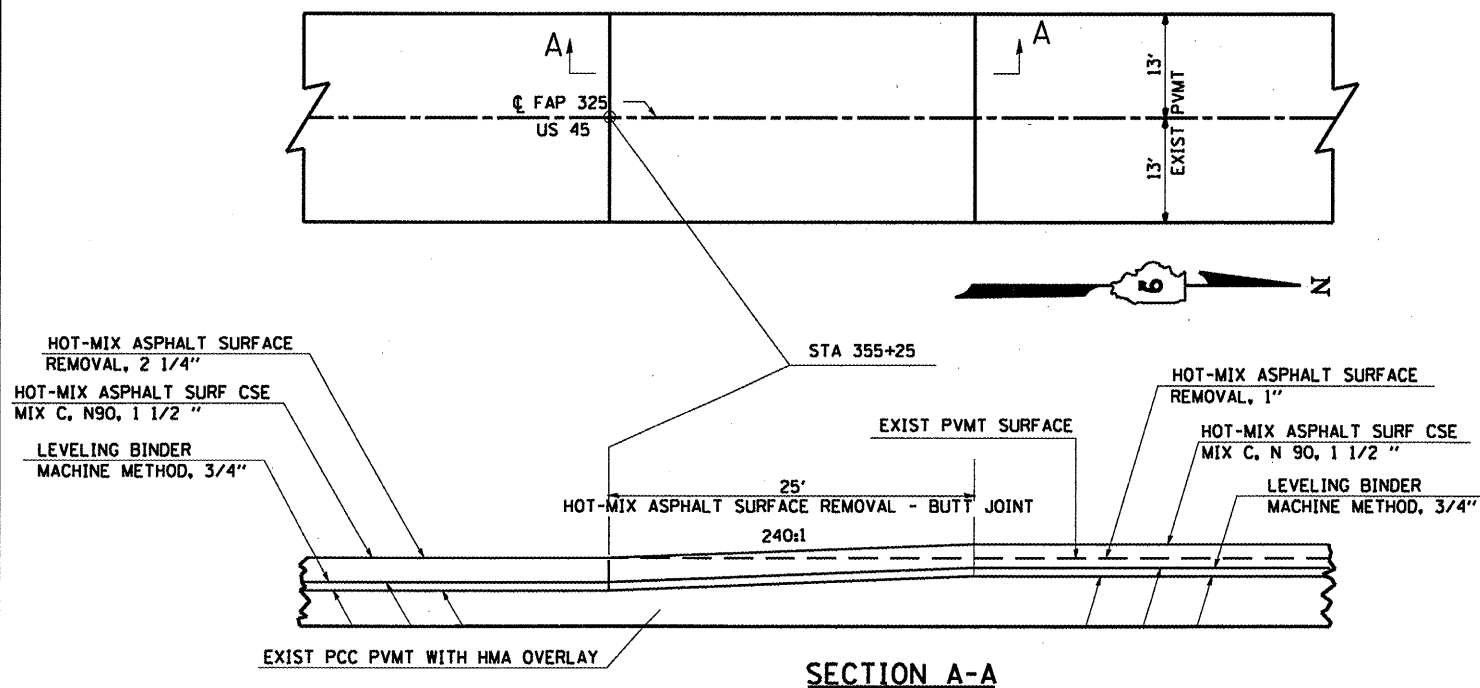

PAVEMENT TRANSITION DETAIL

STA. 173+90 TO STA. 174+00

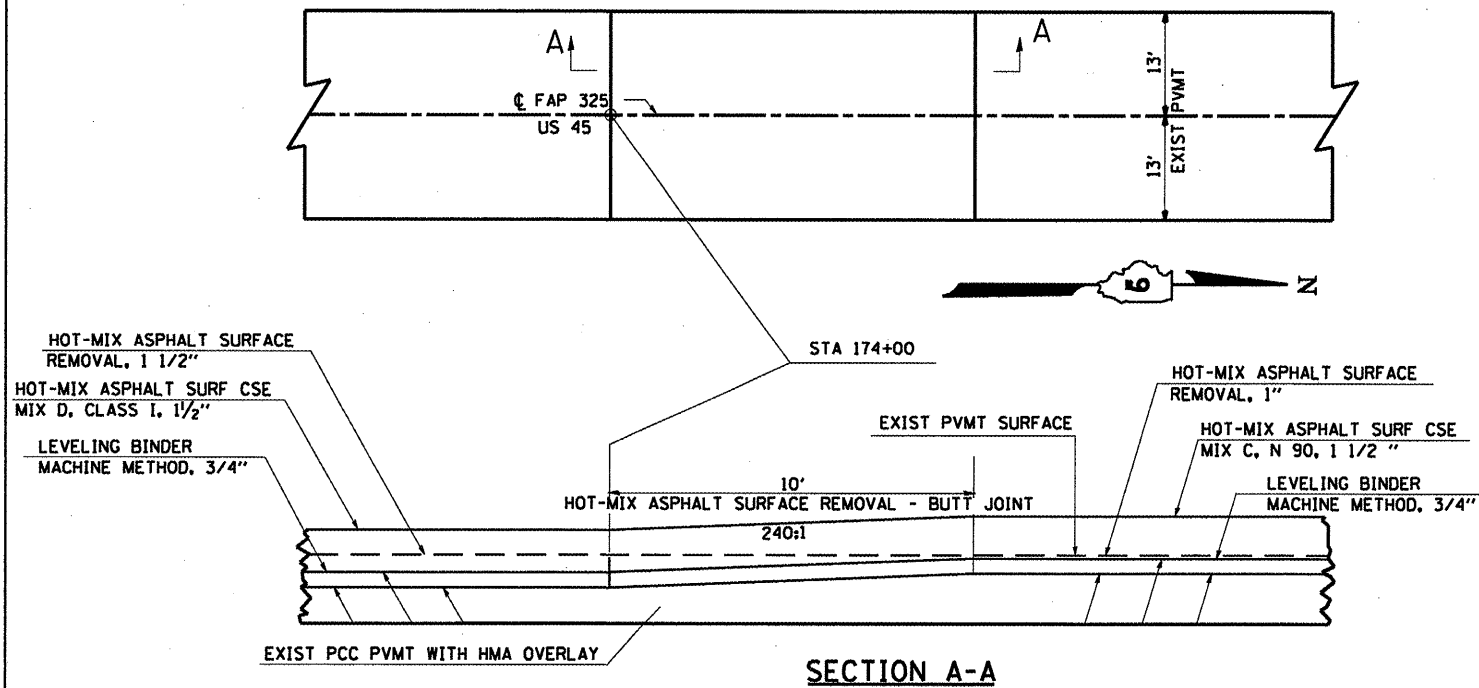

FILE NAME =
c:\pwwork\pwwork\shepardgd\dms49876\d78066_sht.msxdgn

USER NAME = shepardgd
DESIGNED -
DRAWN -
CHECKED -
DATE -

DESIGNED -
DRAWN -
CHECKED -
DATE -

REVISED -
REVISED -
REVISED -
REVISED -

STATE OF ILLINOIS
DEPARTMENT OF TRANSPORTATION

BUTT JOINT AND PAVEMENT TRANSITION DETAILS

SCALE: SHEET NO. 12 OF 14 SHEETS STA. TO STA.

F.A.P. RTE. 328	SECTION 109RS-2	COUNTY WHITE	TOTAL SHEETS 15	SHEET NO. 13
CONTRACT NO. 78066				
FED. ROAD DIST. NO. ILLINOIS FED. AID PROJECT				