



STATE OF ILLINOIS
DEPARTMENT OF TRANSPORTATION

F.A.S. RTE.	SECTION	COUNTY	TOTAL SHEETS	SHEET NO.
815	D9 CM BRIDGE REPAIR FY 09-1	WHITE	16	14
FED. ROAD DIST. NO. 7	ILLINOIS	CONTRACT NO. 78094		

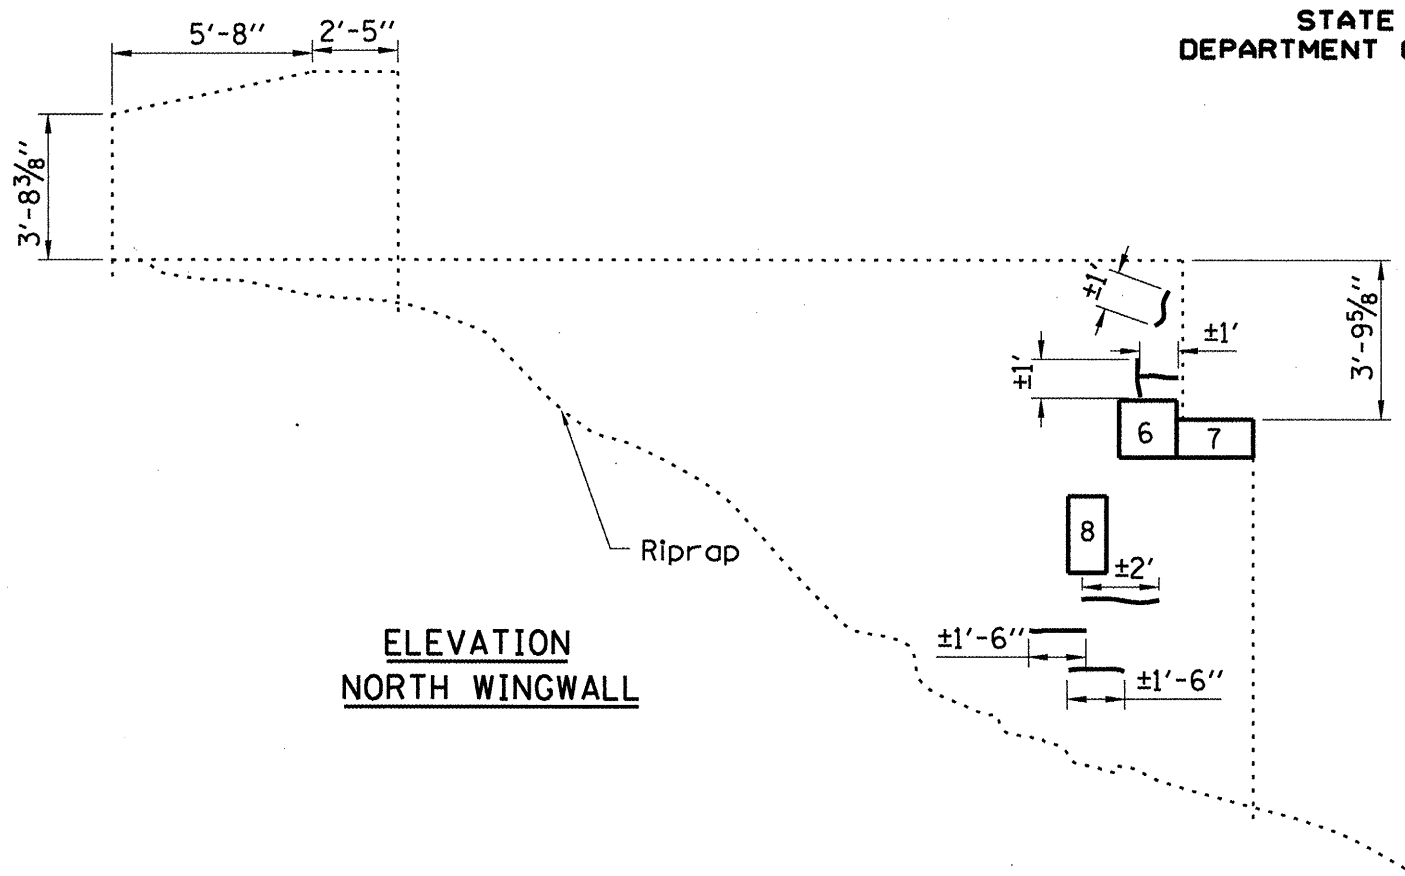


ELEVATION
NORTH WINGWALL

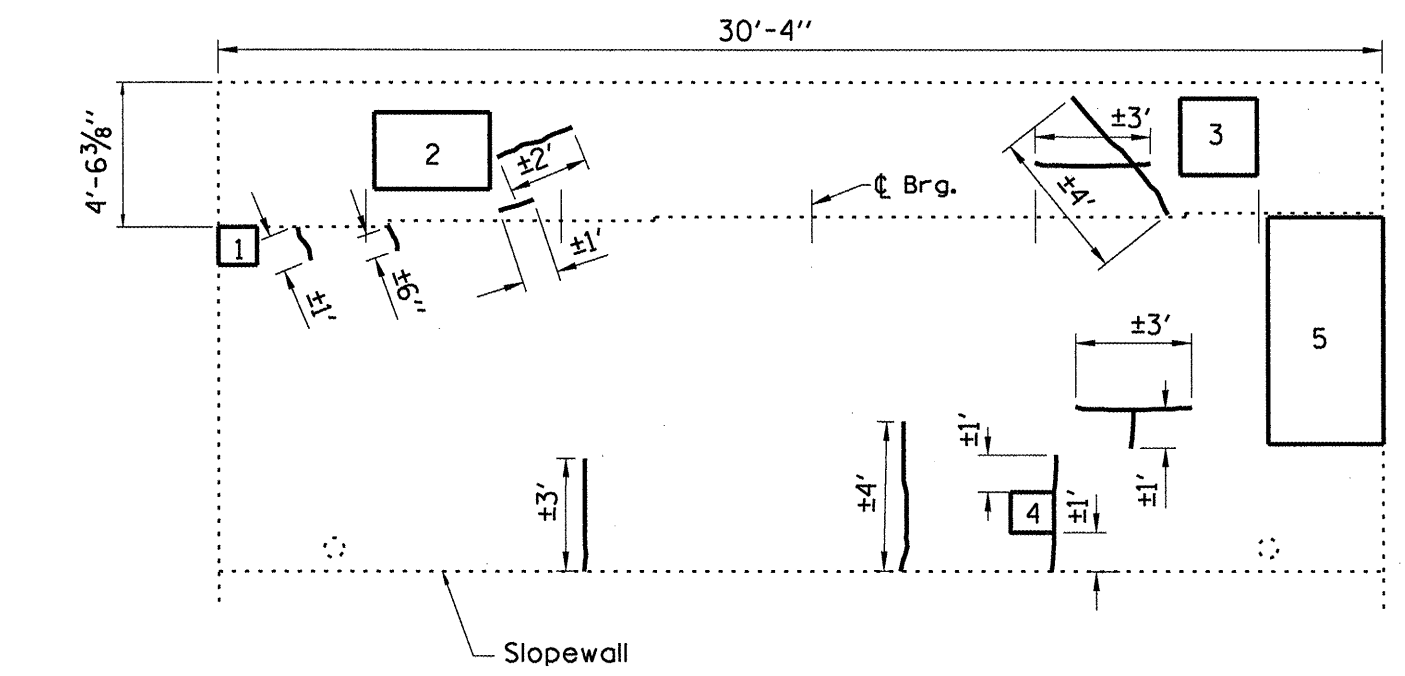

EAST ABUTMENT
ELEVATION

□ STRUCTURAL REPAIR OF CONCRETE,
DEPTH LESS THAN OR EQUAL TO 5"

— EPOXY CRACK INJECTION

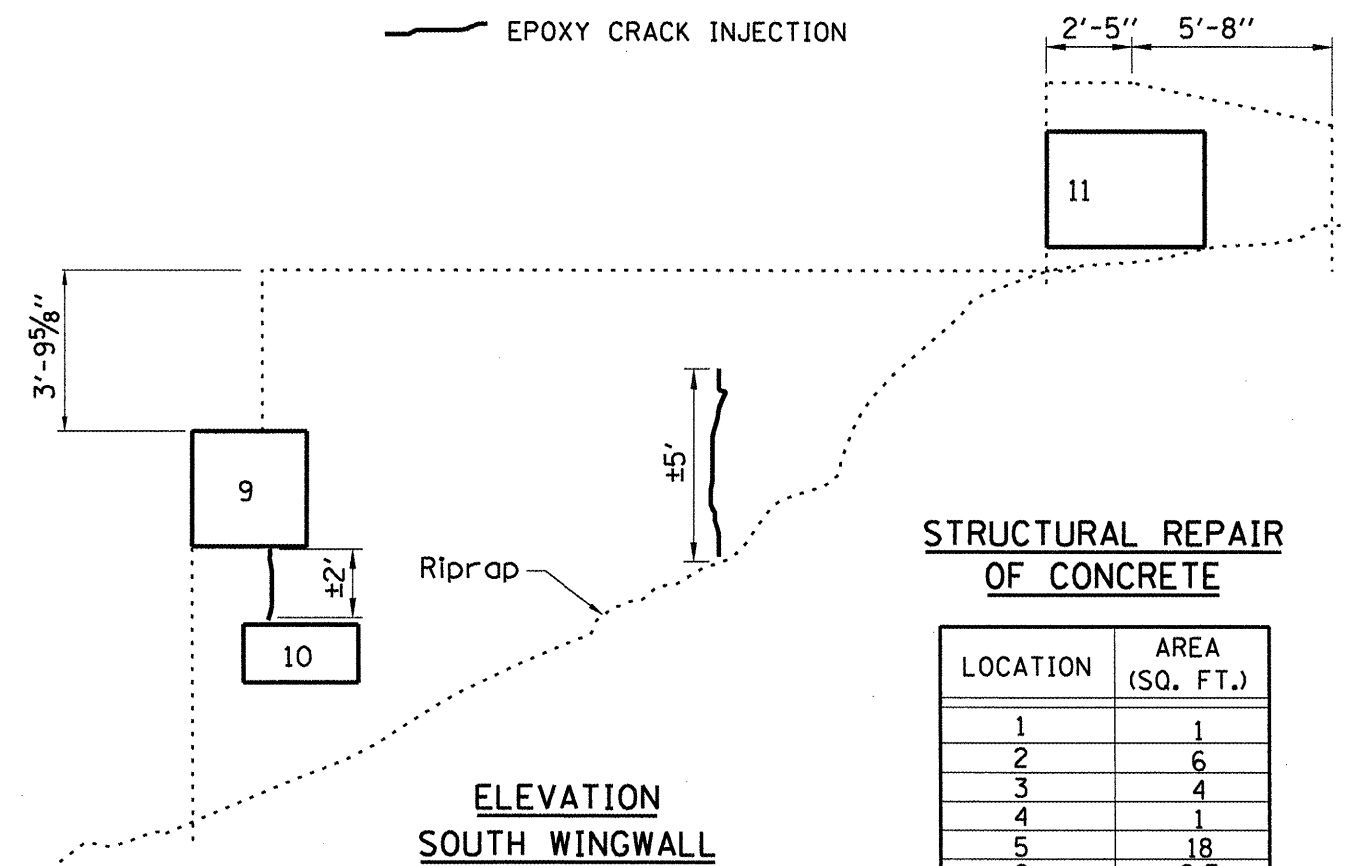

ELEVATION
SOUTH WINGWALL

STRUCTURAL REPAIR
OF CONCRETE

LOCATION	AREA (SQ. FT.)
1	1
2	6
3	4
4	1
5	18
6	2.3
7	2
8	2
9	3
10	4.5
11	18
TOTAL	61.8

EPOXY CRACK INJECTION

EAST ABUTMENT	36.5 FOOT
---------------	-----------

EAST ABUTMENT
CONCRETE REPAIR