
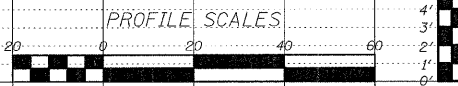
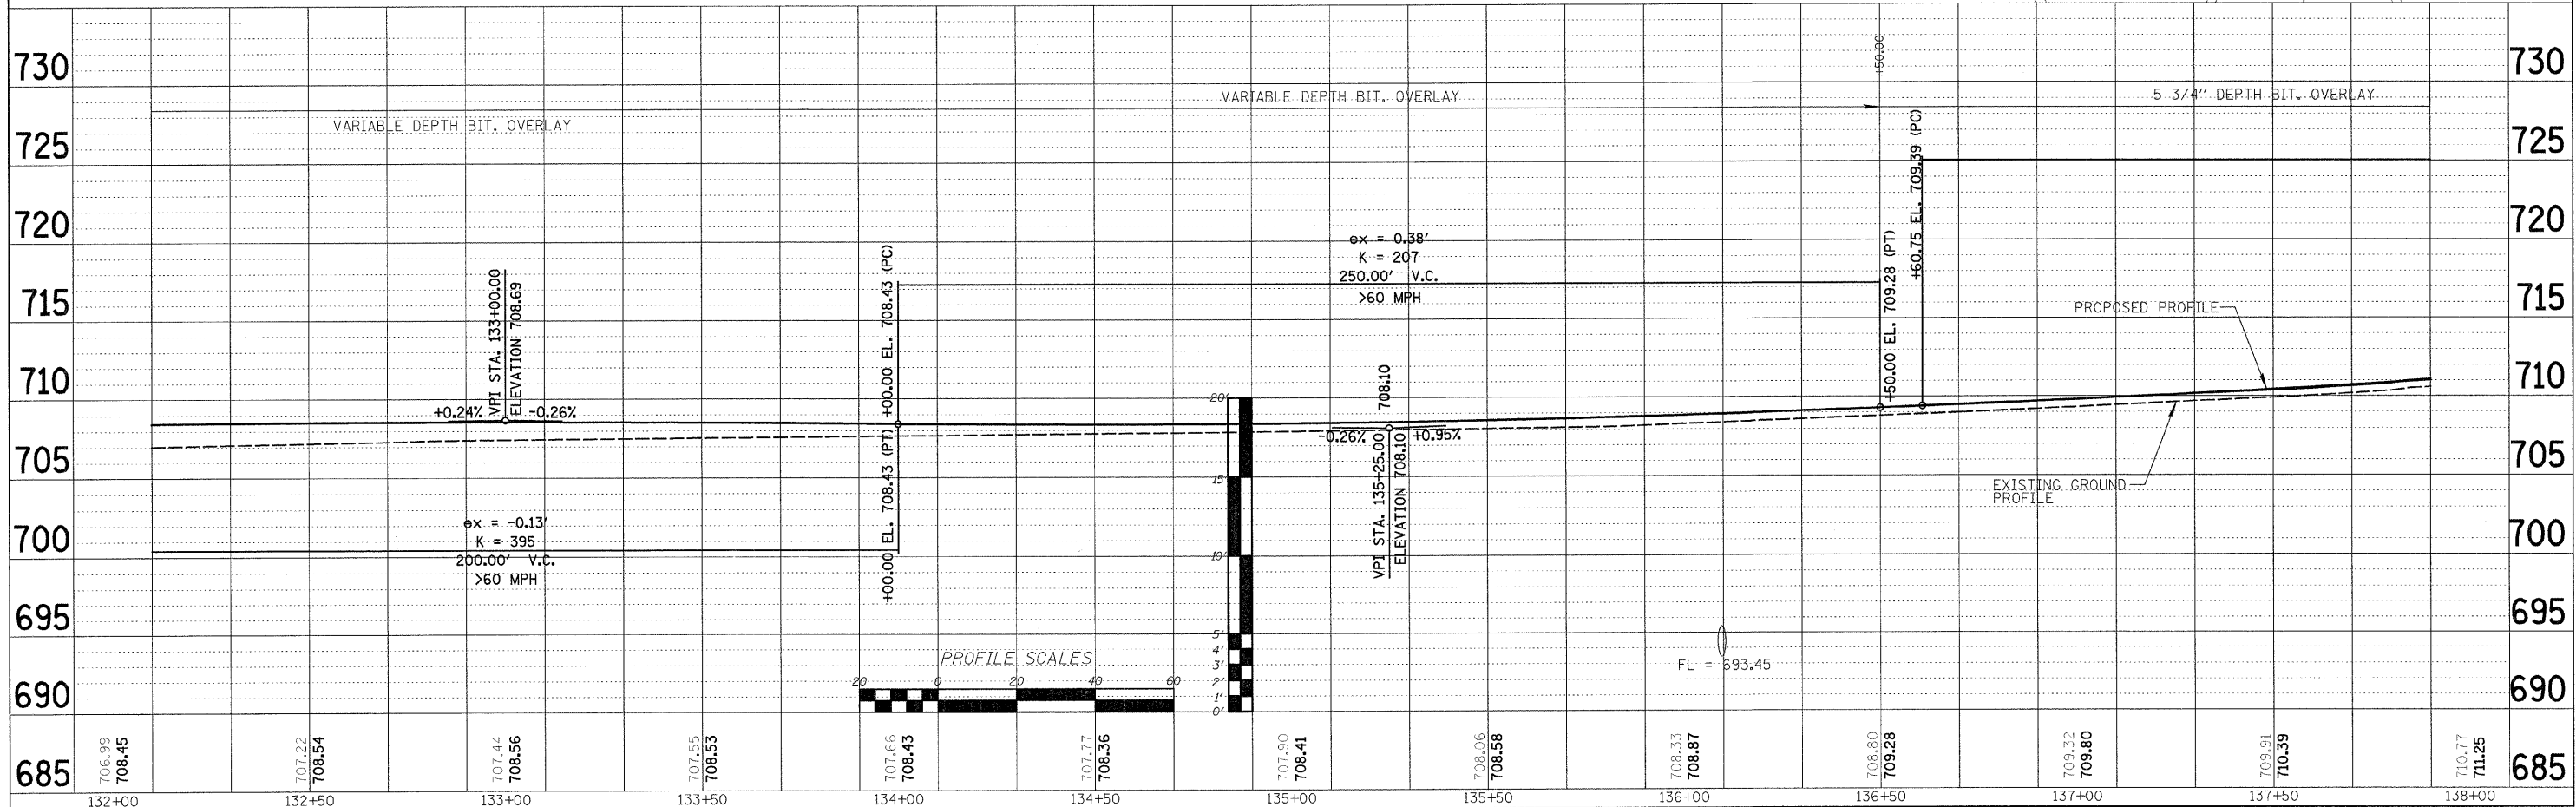
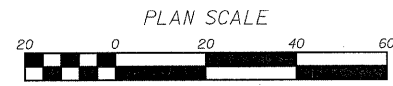


F.A. RTE.	SECTION	COUNTY	TOTAL SHEETS	SHEET NO.
5154	04-00343-00-BR	WINNEBAGO	92	12
STA. 132+00 TO STA. 138+00		ILLINOIS FED. AID PROJECT		

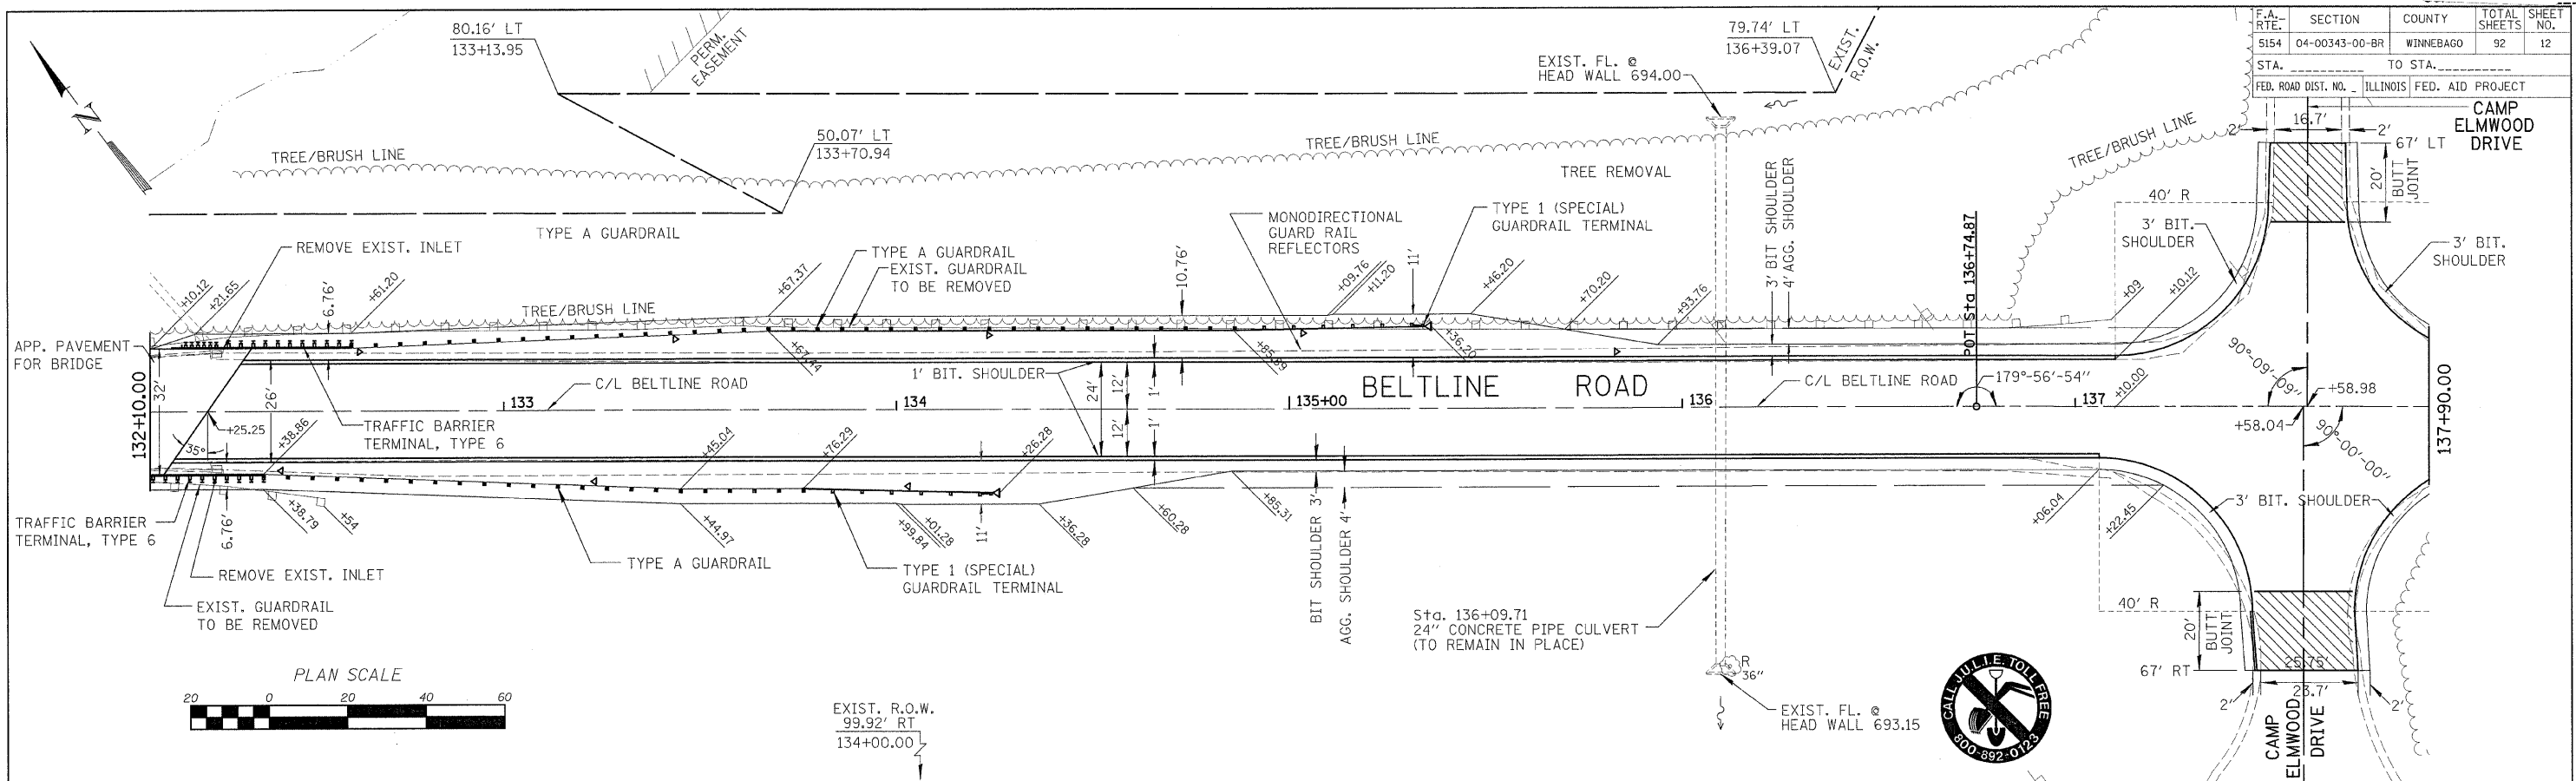

Beltline Road - Bridge /Road Reconstruction

S:\Struct\1124d04\ROADWAY\ppBAXTER10.dgn