


F.A. RTE.	SECTION	COUNTY	TOTAL SHEETS	SHEET NO.
5154	04-00343-00-BR	WINNEBAGO	92	86
STA. 149+50.00		TO STA. 150+00.00		
FED. ROAD DIST. NO. ILLINOIS FED. AID PROJECT				

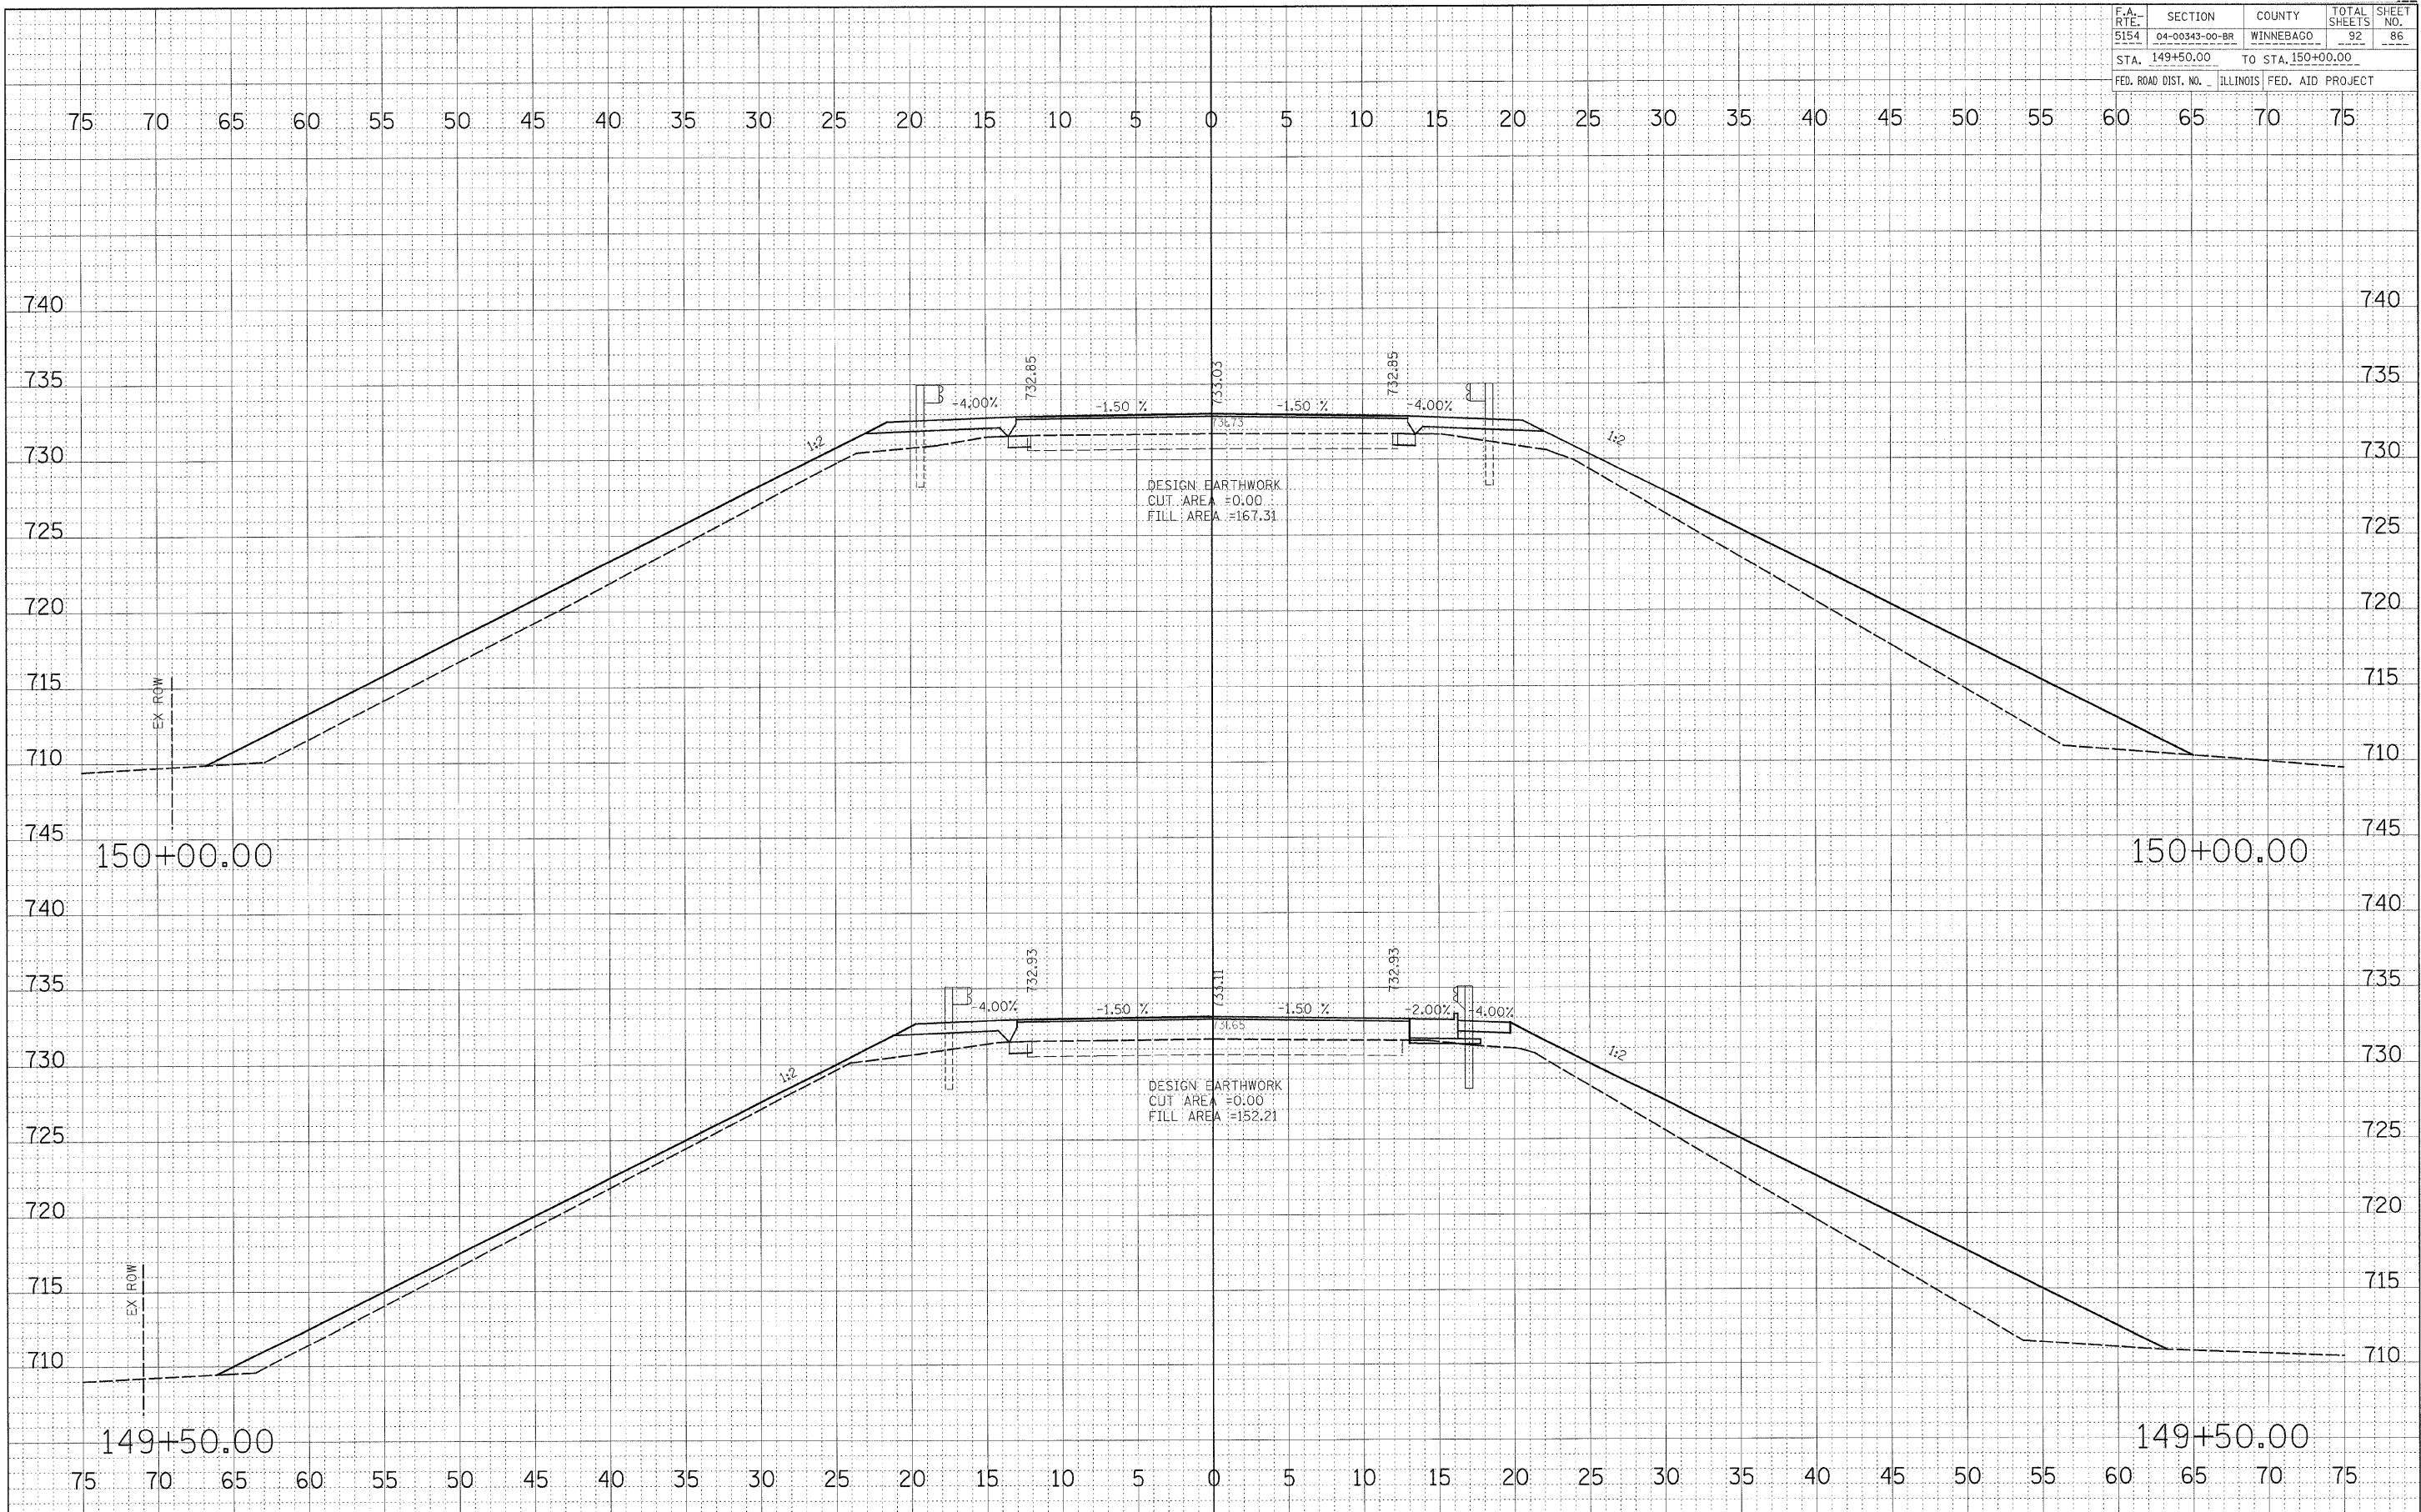

DATE	BY
SURVEYED	PLOTTED
NOTE BOOK	AREAS CHECKED
NO.	

DATE	BY
SURVEYED	PLOTTED
NOTE BOOK	AREAS CHECKED
NO.	

PLOT DATE = DATE
 PLOT SCALE = SCALE
 USER NAME = USER