


6/30/2008 15:59:05 PM


P:\00000000\Chicago_CADD\Sheet\07_typ_PSCS.dgn

F.P. RTE.	SECTION	COUNTY	TOTAL SHEETS	SHEET NO.
• 00-00043-00-BR		FORD	51	T
FED. ROAD DIST. NO. 3	ILLINOIS	CONTRACT NO. 87198		

• HOLMES ST.
PINE ST.
CENTER ST.

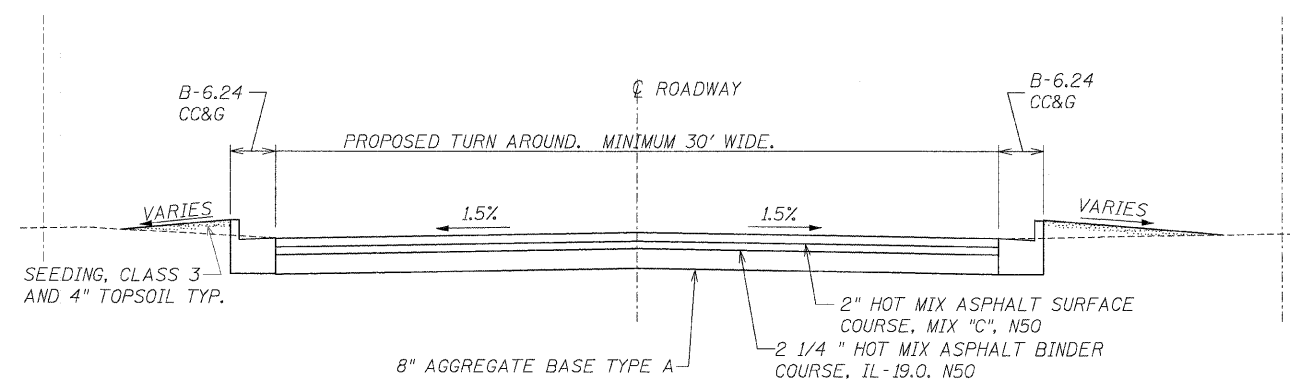

TYPICAL SECTION
CENTER STREET

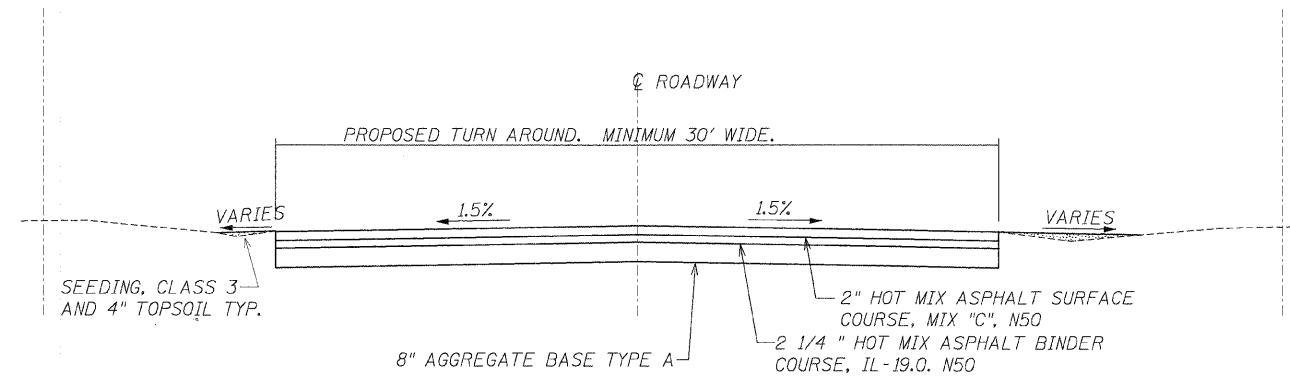

TYPICAL SECTION
PINE STREET

TYPICAL SECTIONS
PINE STREET AND CENTER STREET
HOLMES STREET OVER
ILLINOIS CENTRAL RAILROAD
CITY OF PAXTON, FORD COUNTY

DESIGN BY KLA	DRAWING NO. C-7	Job# C-93-016-01
DRAWN BY DWO		DATE 7/1/08
CHECKED BY JAH		SCALE N.T.S.



DATE	REVISIONS