


6/30/2008 1:58:41 PM

F.P. RTE.	SECTION	COUNTY	TOTAL SHEETS	SHEET NO.
• 00-00043-00-BR		FORD	51	33
FED. ROAD DIST. NO. 3	ILLINOIS	CONTRACT NO. 87198		
• HOLMES ST. PINE ST. CENTER ST.				

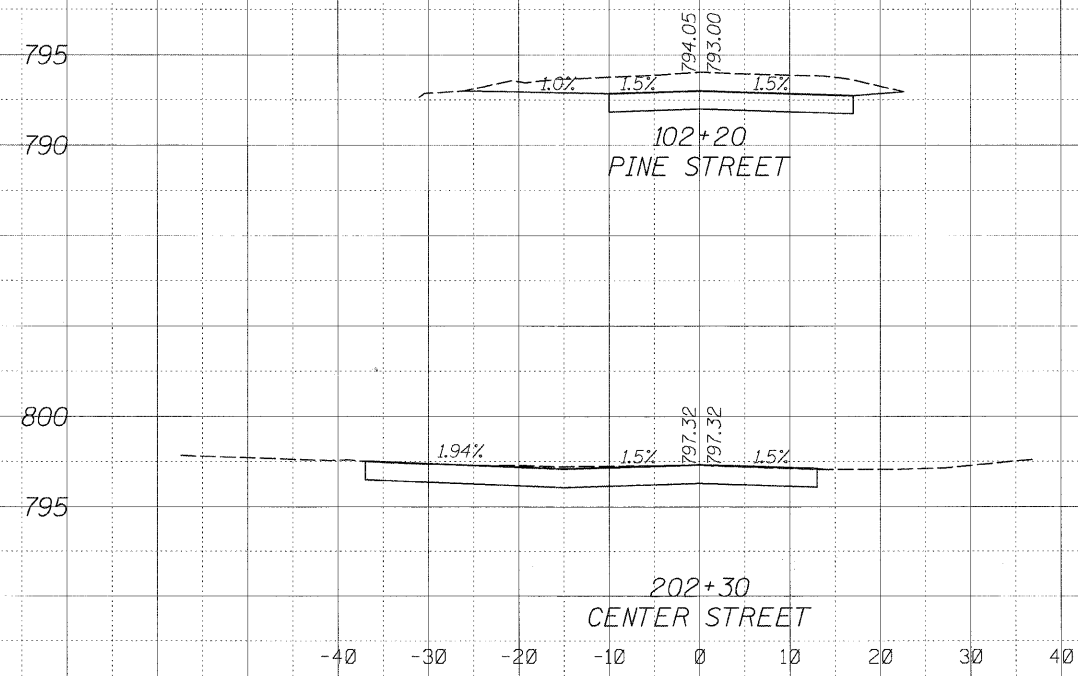

CROSS SECTIONS
CENTER STREET & PINE STREET
 HOLMES STREET OVER
 ILLINOIS CENTRAL RAILROAD
 CITY OF PAXTON, FORD COUNTY

DESIGN BY DRAWN BY CHECKED BY	KLA DWD JAH	DRAWING NO. C-33	Job# DATE SCALE	C-93-016-01 7/1/08 H: 1"=10' V: 1"=5'
-------------------------------------	-------------------	----------------------------	-----------------------	--



DATE	REVISIONS

P:\00099001\Chicago CAD\Sheet\33.XS.CS5.SHT.dgn