


6/30/2008 2:00:20 PM
 P:\020900\Chicago_CADD\Sheets\SS_deck\ldgn

FAR. RTE.	SECTION	COUNTY	TOTAL SHEETS	SHEET NO.
•	00-00043-00-BR	FORD	51	39
FED. ROAD DIST. NO. 3		ILLINOIS	CONTRACT NO. 87198	

• HOLMES ST.
 PINE ST.
 CENTER ST.

NOTES:
 FOR MINIMUM LAP TABLE, SEE SHEET S-5.
 FOR ADDITIONAL NOTES, SEE SHEET S-5.
 ① FIELD CUT AS REQ'D & REPAIR EPOXY COATING

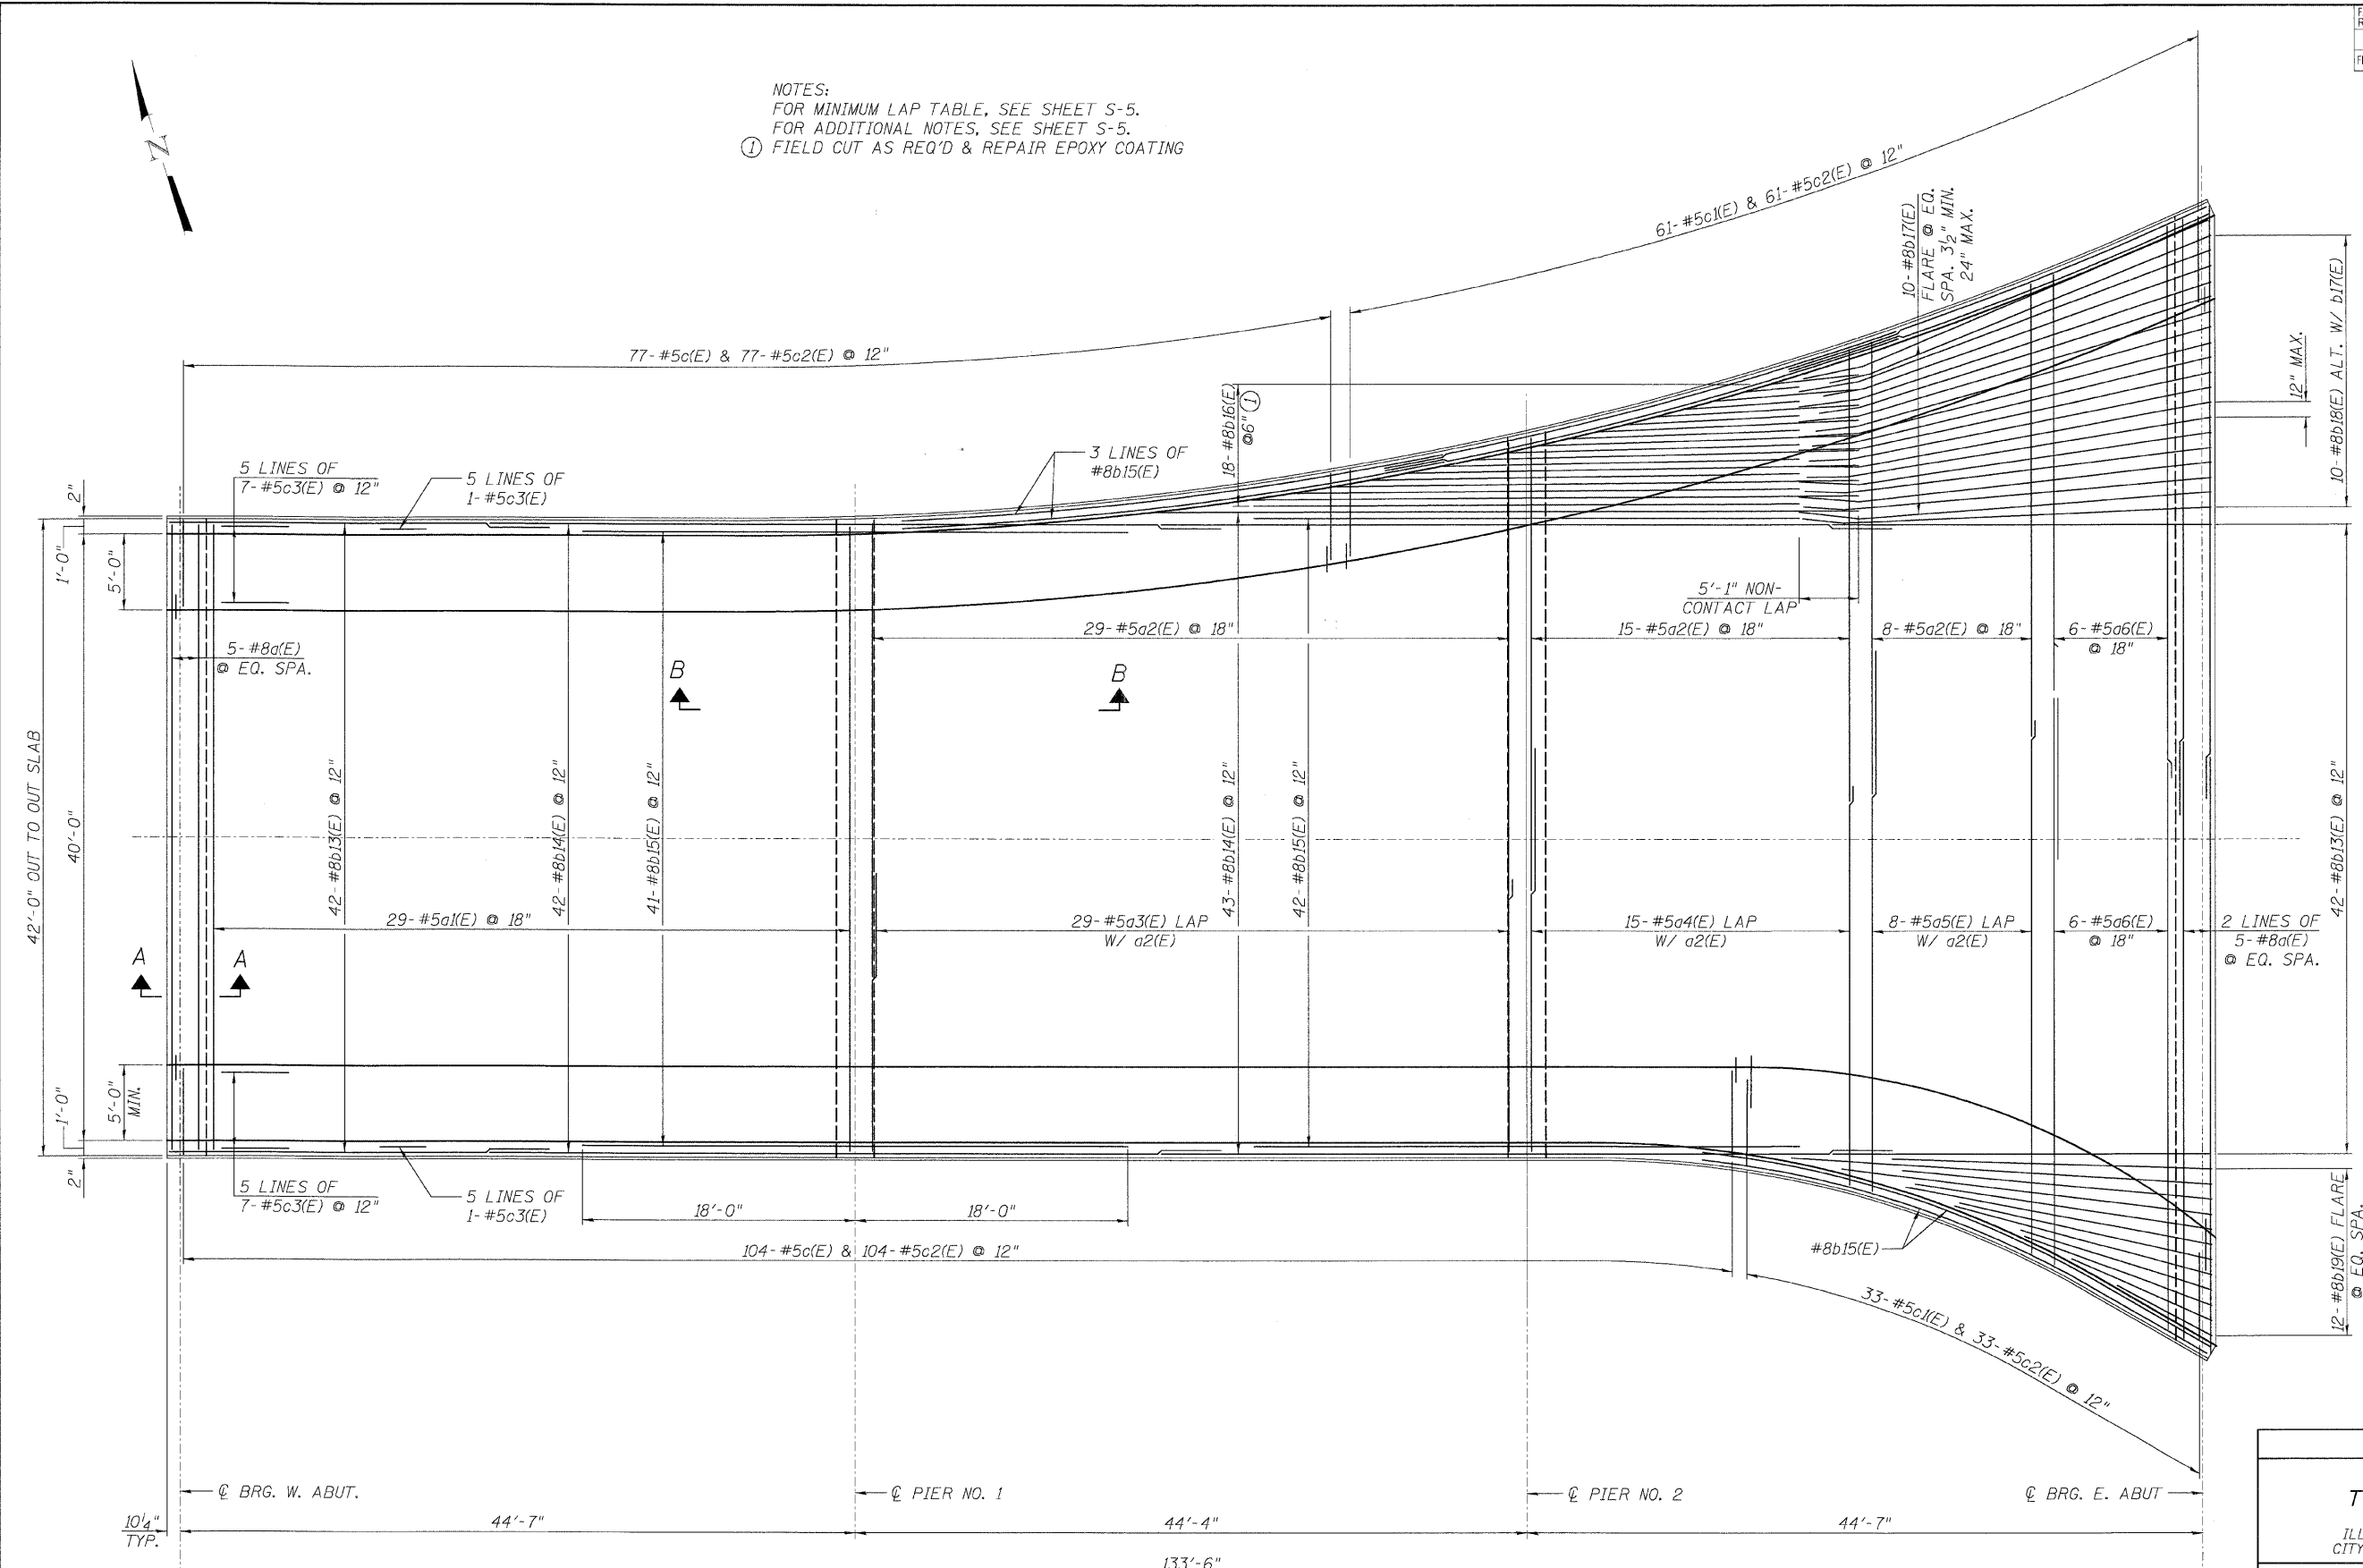

PLAN

SUPERSTRUCTURE TOP REINFORCEMENT
 HOLMES STREET OVER
 ILLINOIS CENTRAL RAILROAD
 CITY OF PAXTON, FORD COUNTY

DESIGN BY DRS	DRAWING NO. S-6	Job# C-93-016-01
DRAWN BY DJP	DATE 7/1/08	SCALE AS SHOWN
CHECKED BY BAP		

Edwards and Kelcey	DATE	REVISIONS