
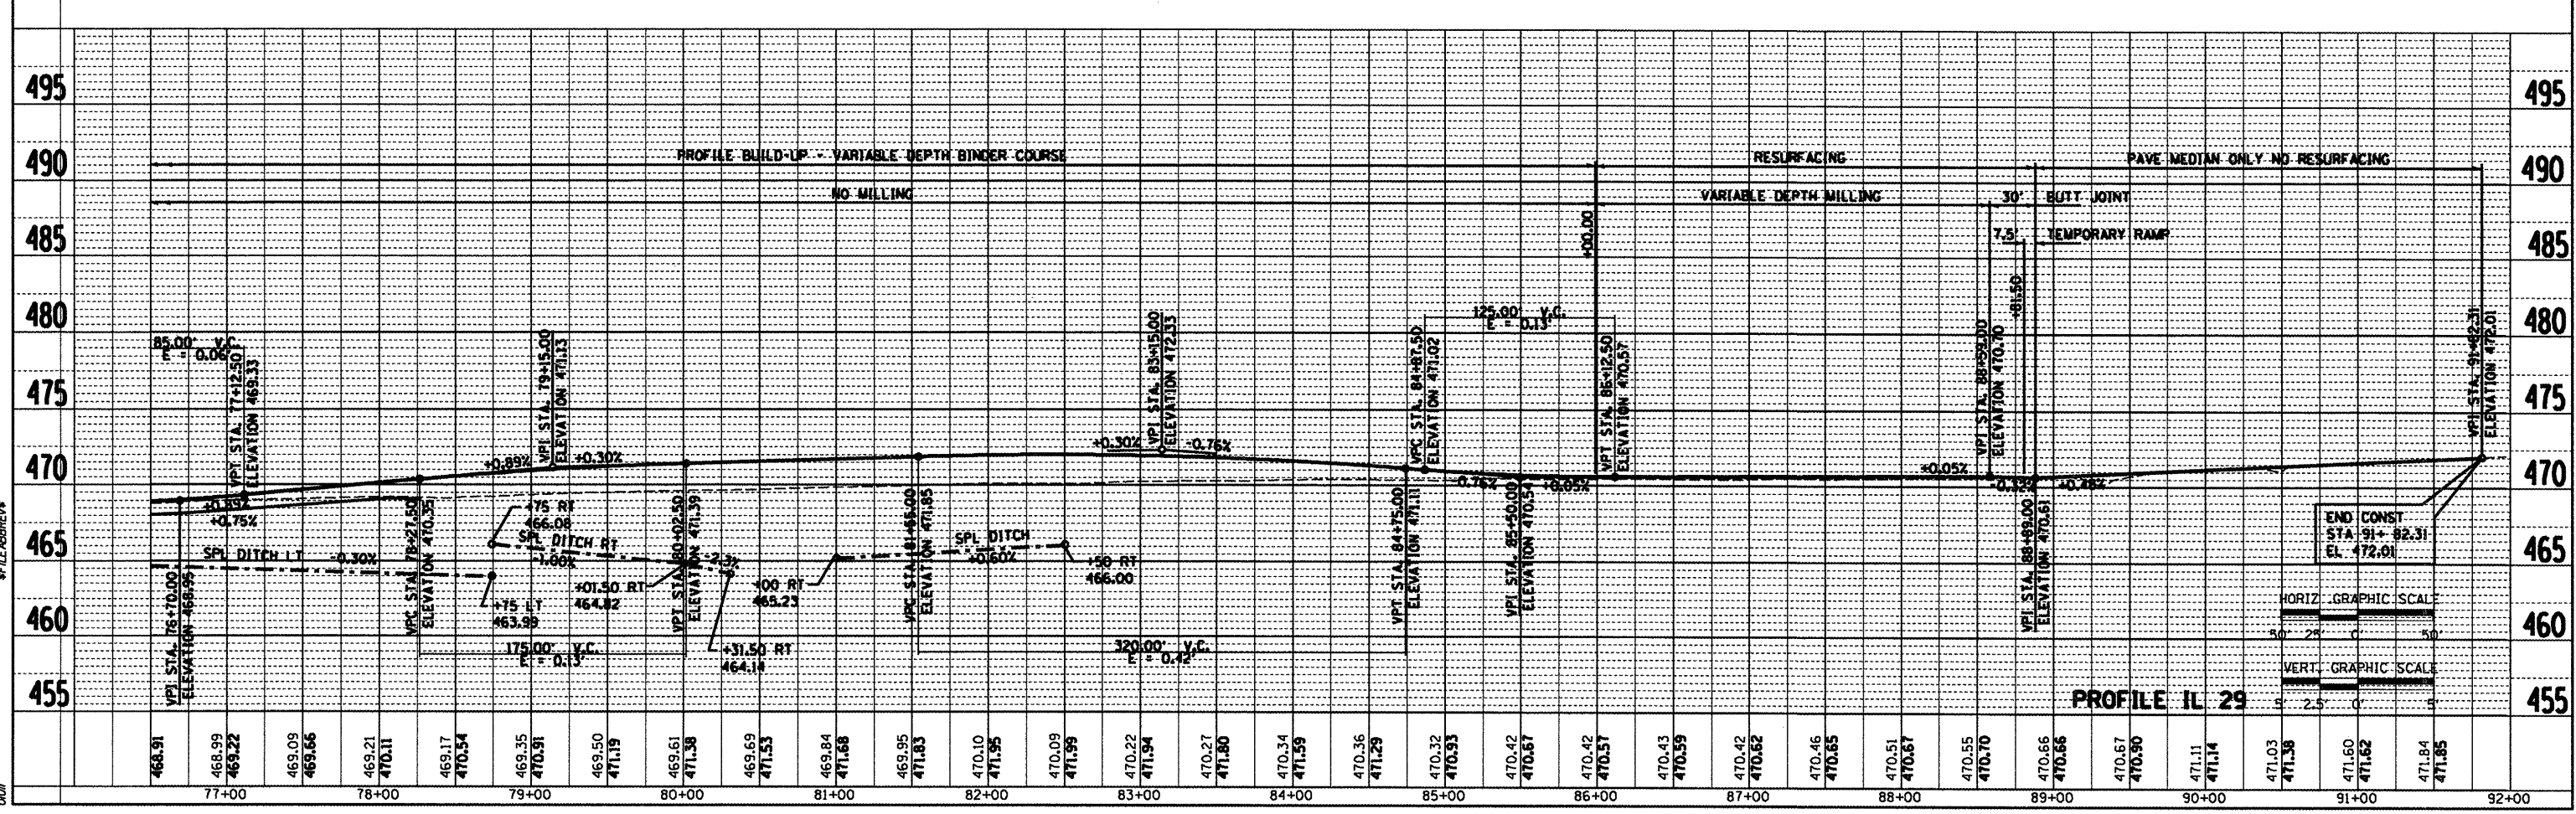


* (10.12)RS-611RS-4(108)BR				
F.A.P. RTE.	SECTION	COUNTY	TOTAL SHEETS	SHEET NO.
64		PEORIA	186	29
STA. 60+00.00		TO STA. 92+00.00		
FED. ROAD DIST. NO.	ILLINOIS	IL RTE 29		
CONTRACT 8883				

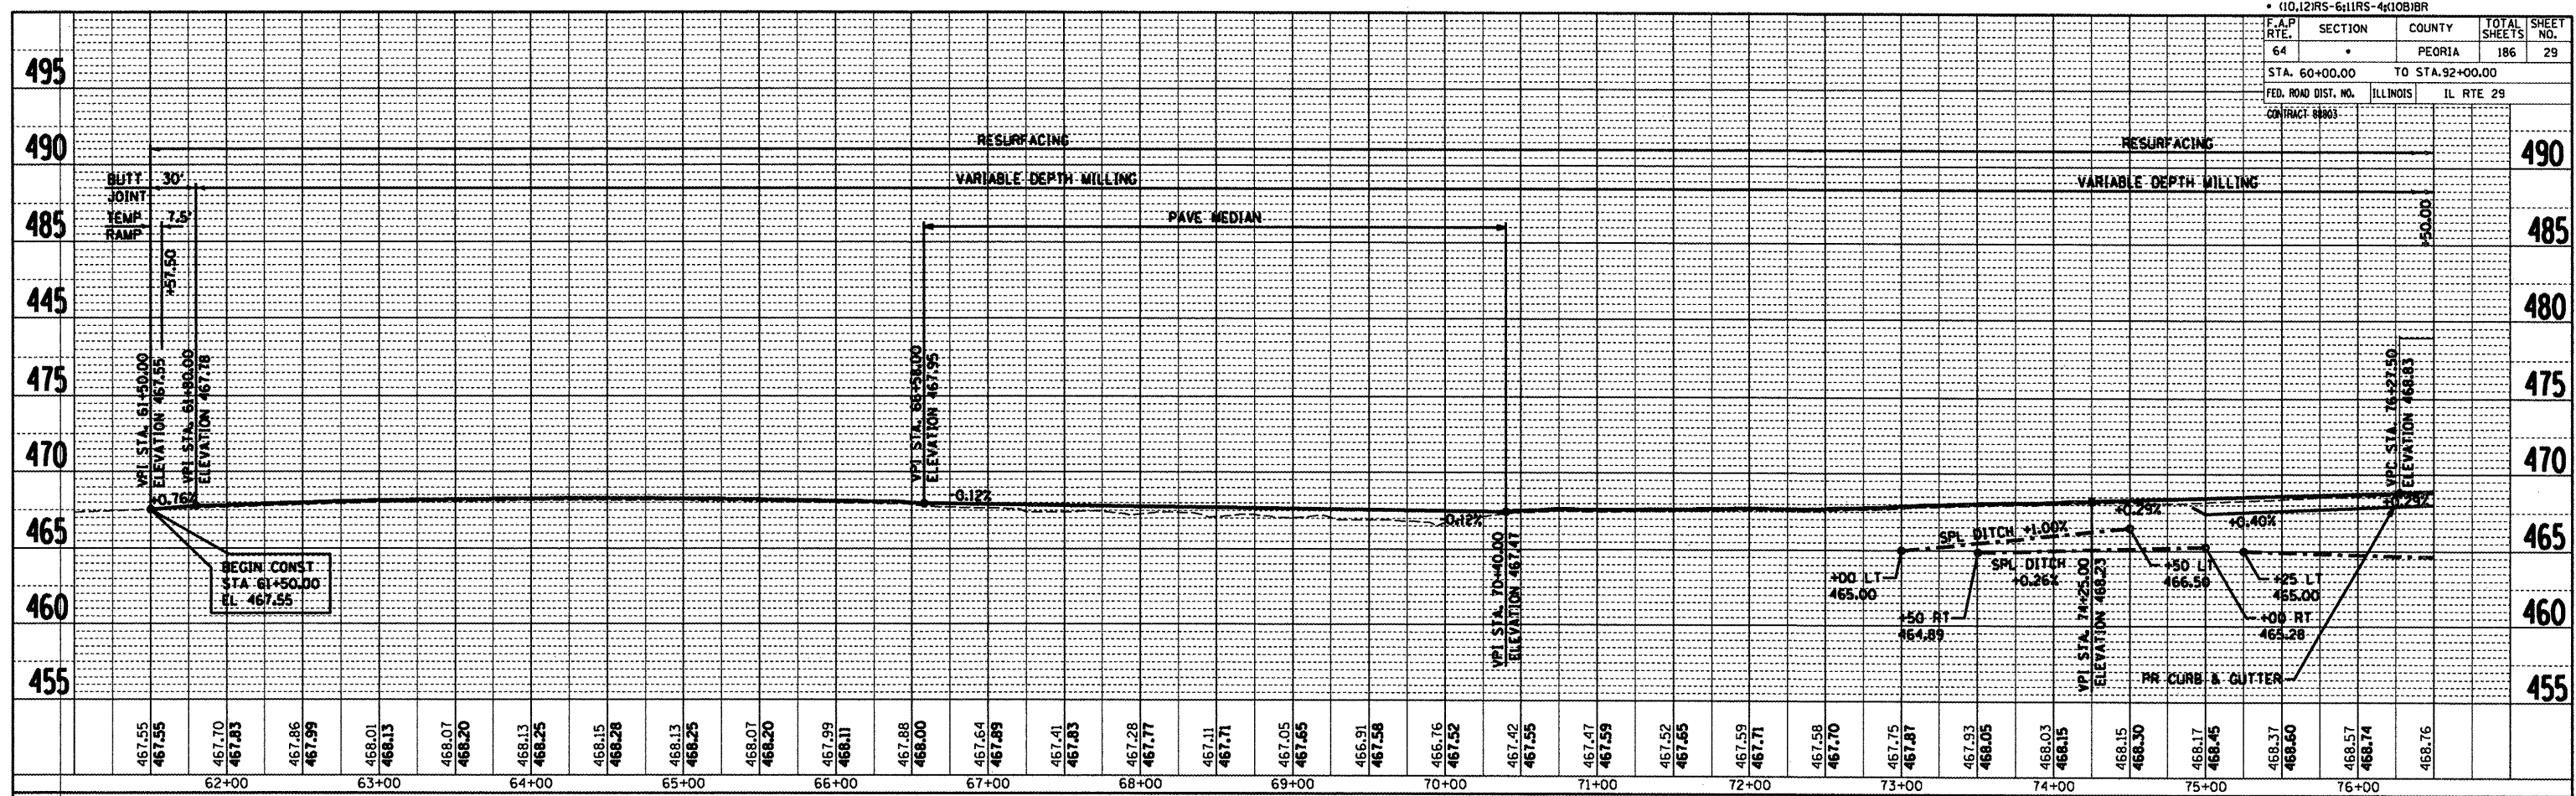

PLAN
 SURVEYED
 PLOTTED
 CHECKED
 R.O. OF MAY CHECKED
 NO. CAD FILE NAME

PROFILE
 SURVEYED
 PLOTTED
 CHECKED
 R.O. OF MAY CHECKED
 NO. STRUCTURE NOTATION CHKO

001
 10/17/2008
 #FILEABBREV#